


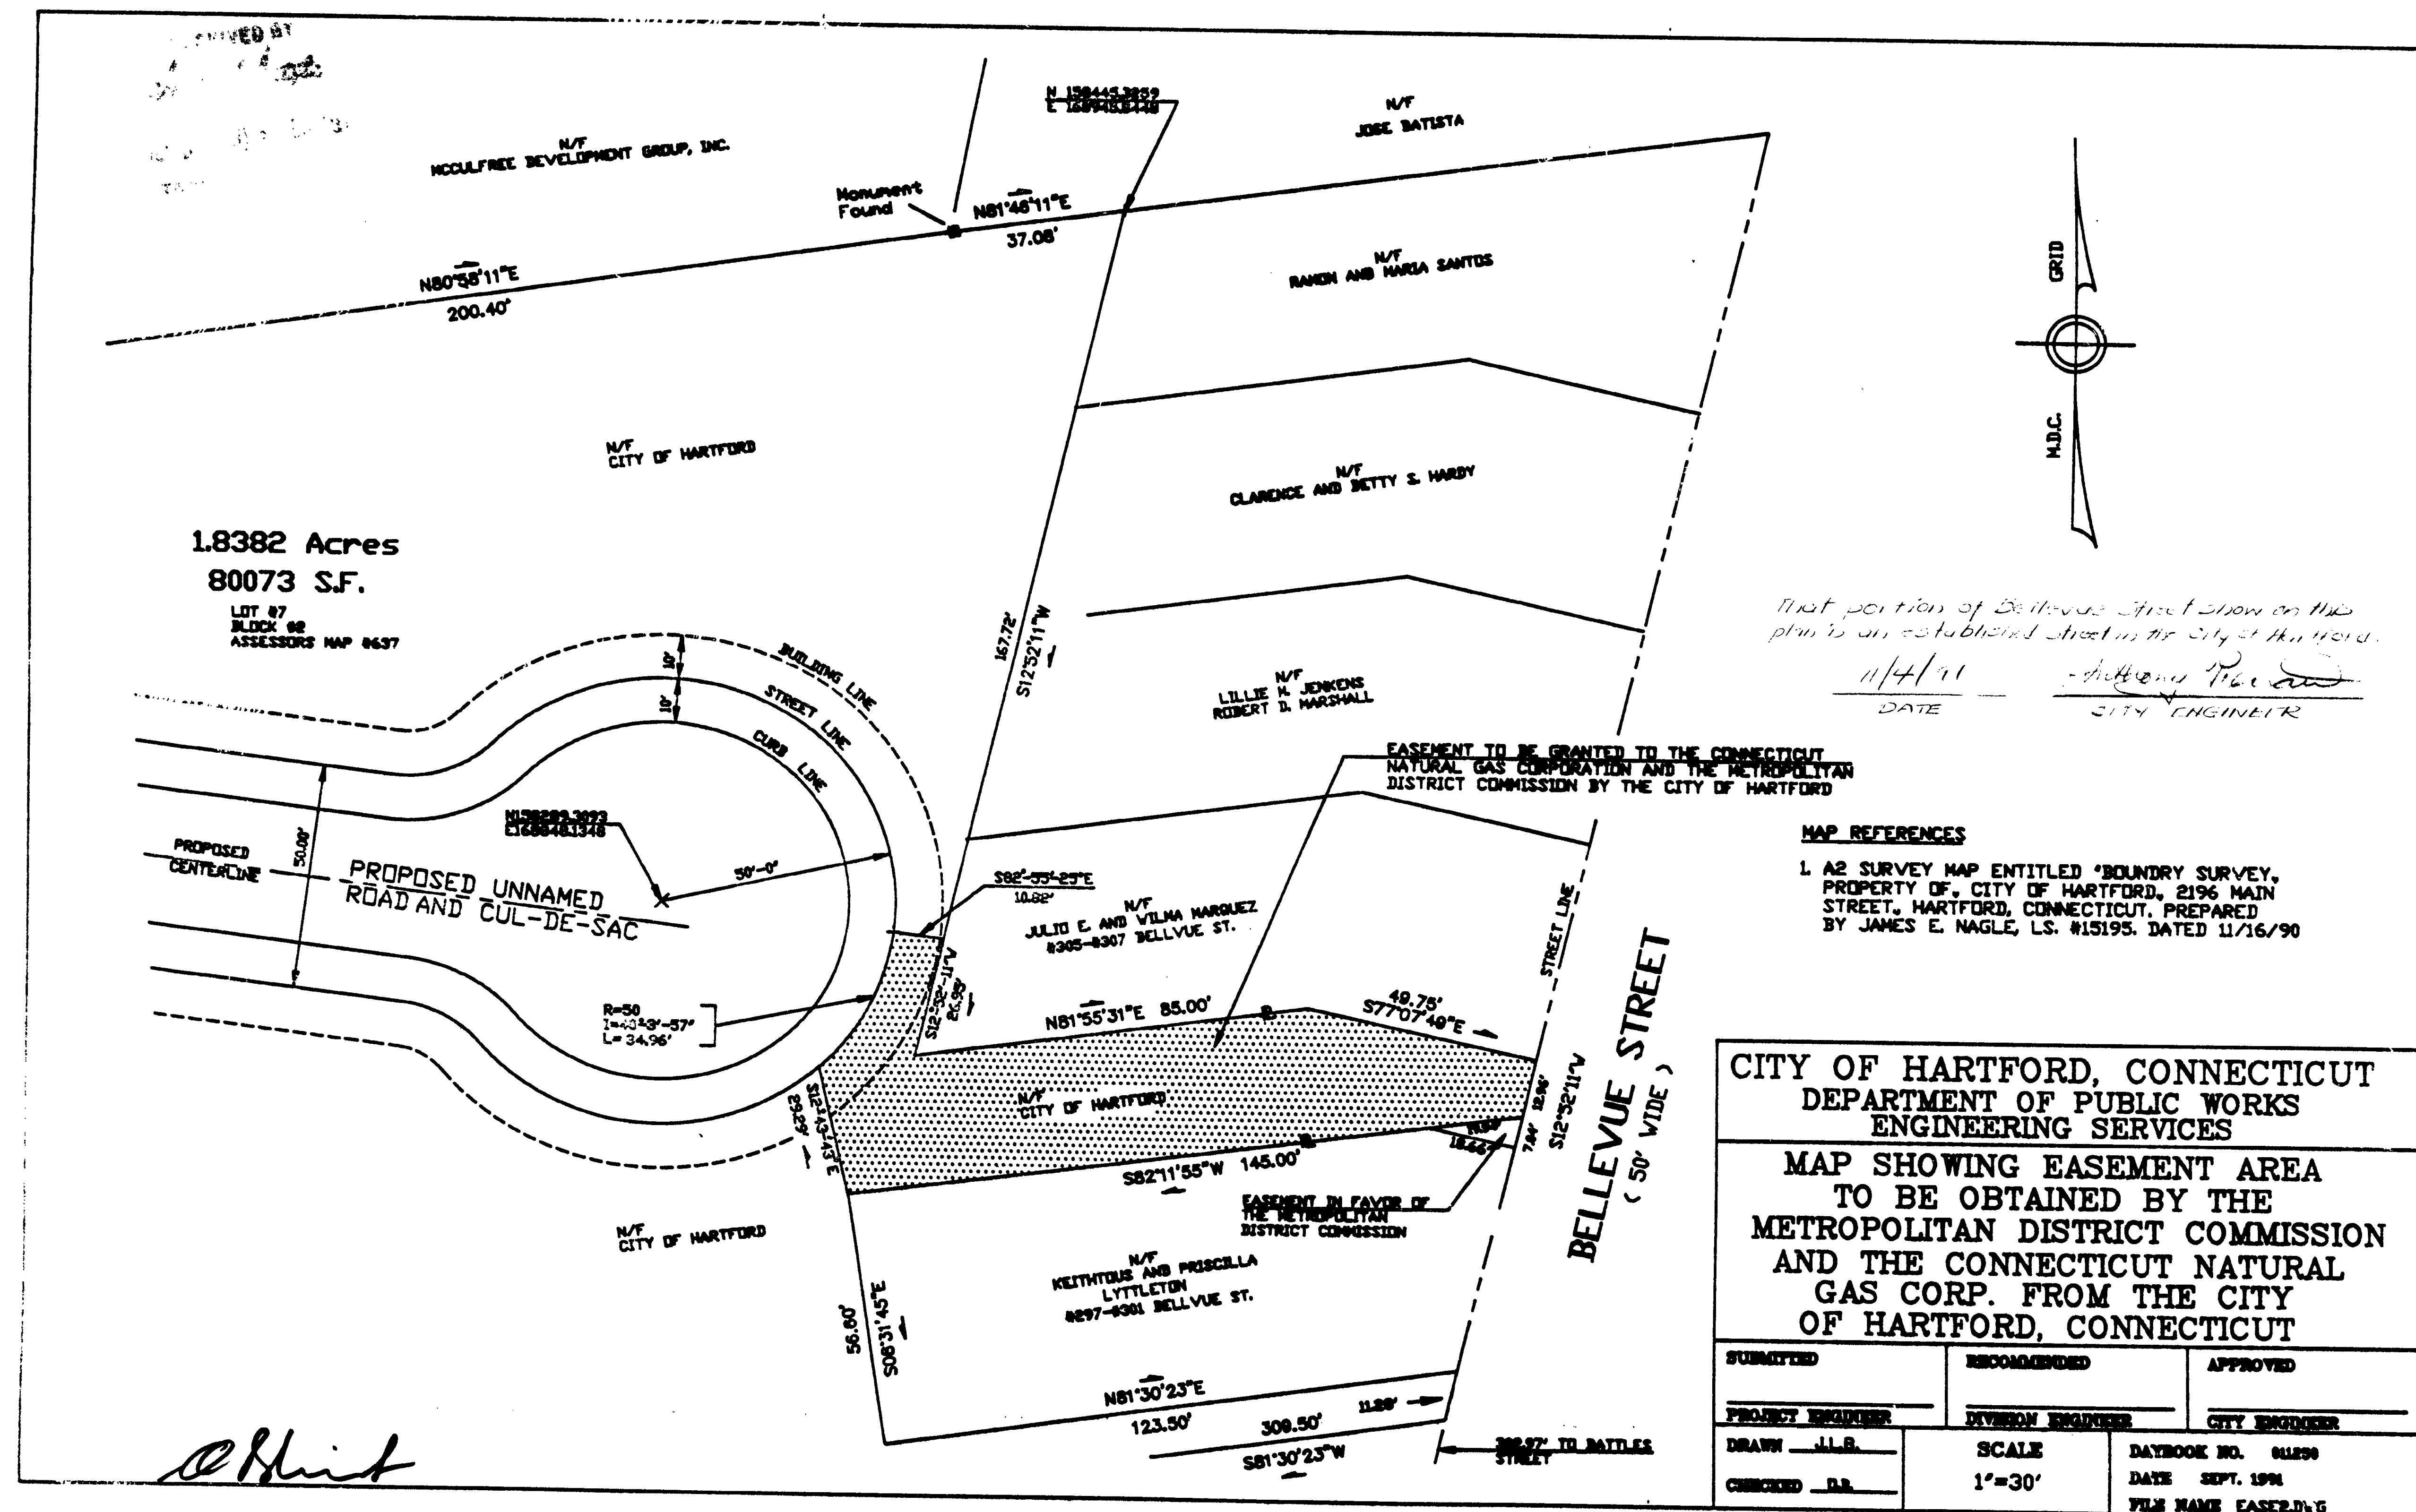

That portion of Bellevue Street shown on this plan is an established street in the City of Kenosha.

11/4/00
DATE

Jeffrey P. ...
CITY ENGINEER

MAP REFERENCES

1. A2 SURVEY MAP ENTITLED 'BOUNDRY SURVEY, PROPERTY OF, CITY OF HARTFORD, 2196 MAIN STREET, HARTFORD, CONNECTICUT. PREPARED BY JAMES E. NAGLE, LS. #15195. DATED 11/16/90

**CITY OF HARTFORD, CONNECTICUT
DEPARTMENT OF PUBLIC WORKS
ENGINEERING SERVICES**

MAP SHOWING EASEMENT AREA
TO BE OBTAINED BY THE
METROPOLITAN DISTRICT COMMISSION
AND THE CONNECTICUT NATURAL
GAS CORP. FROM THE CITY
OF HARTFORD, CONNECTICUT

SUBMITTED _____		RECOMMENDED _____		APPROVED _____	
PROJECT ENGINEER _____		DIVISION ENGINEER _____		CITY ENGINEER _____	
DRAWN <u>ILL</u>		SCALE 1"=30'		DAYBOOK NO. 01220	
CHECKED <u>D.B.</u>				DATE SEPT. 1974	
				FILE NAME EASTERN 6	

22 2002