



EAST FILE CORP IRVINE CA EPH 24
2003

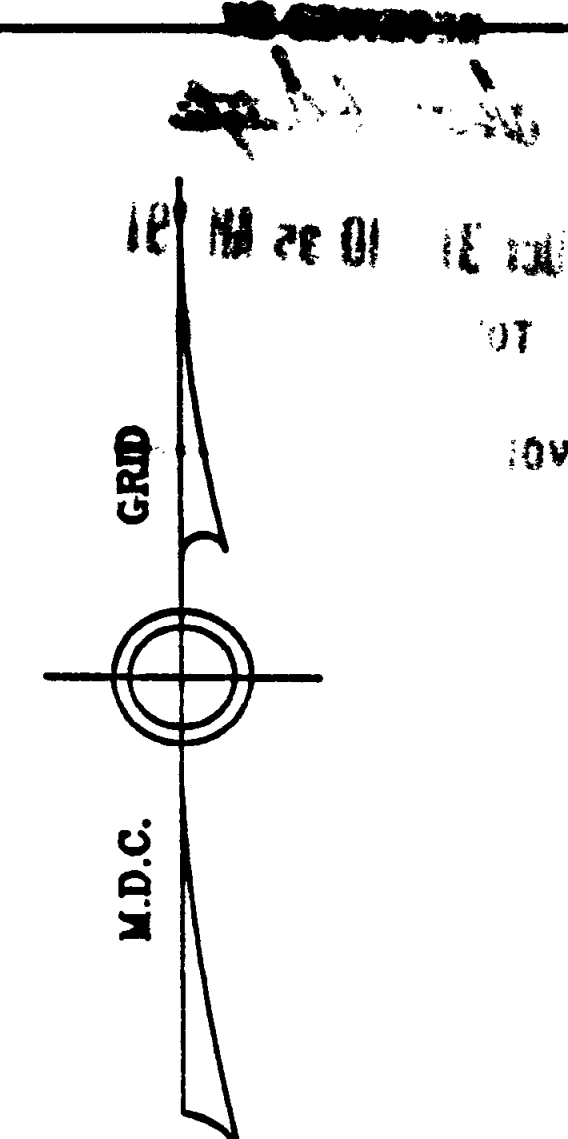

MAP REFERENCES
1. A2 SURVEY MAP ENTITLED "BOUNDARY SURVEY,,
PROPERTY OF., CITY OF HARTFORD., 2196 MAIN
STREET., HARTFORD, CONNECTICUT. PREPARED
BY JAMES E. NAGLE, LS. #16196. DATED 11/16/90

CITY OF HARTFORD, CONNECTICUT DEPARTMENT OF PUBLIC WORKS ENGINEERING SERVICES		
MAP SHOWING EASEMENT AREA TO BE OBTAINED BY THE METROPOLITAN DISTRICT COMMISSION FROM KEITHTOUS AND PRISCILLA LYTTLETON		
SUBMITTED	RECOMMENDED	APPROVED
PROJECT NUMBER	BY DATE	CITY ENGINEER
DRAWN J.L.R.	SCALE	DAYBOOK NO. 011249
CHECKED O.R.	1"=20'	DATE SEPT. 1991
		FILE 2196MAIN.DWG

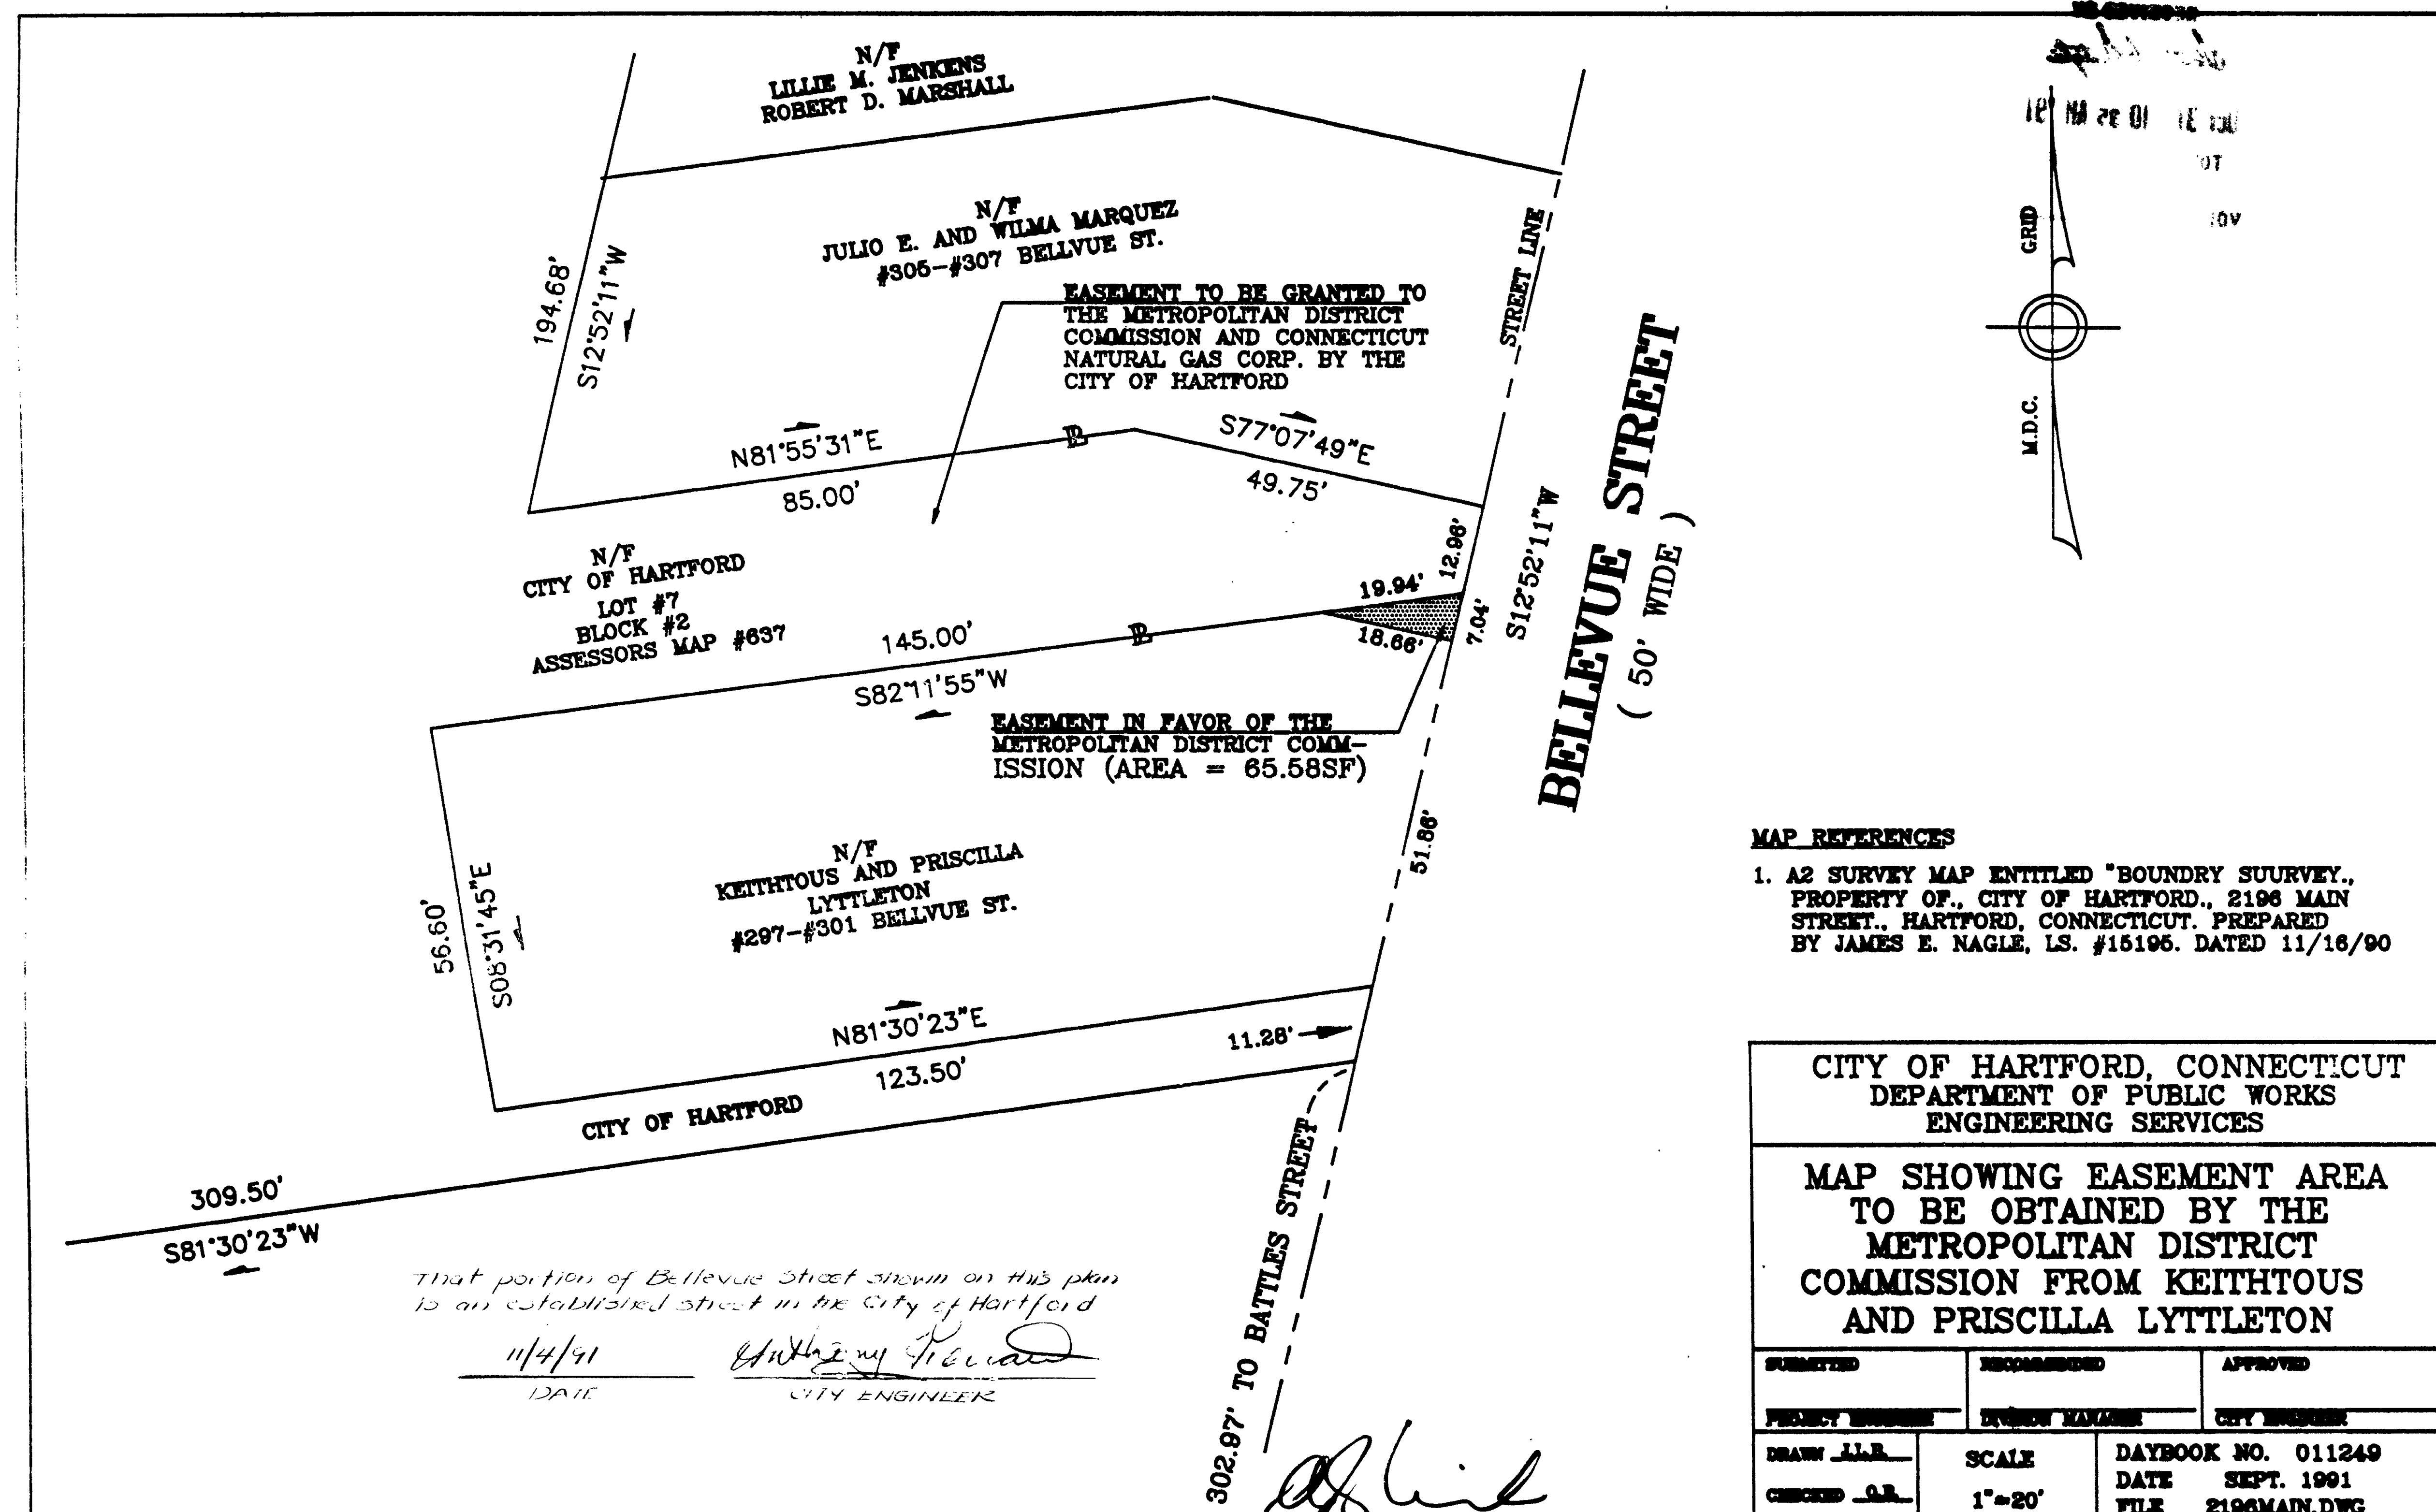