



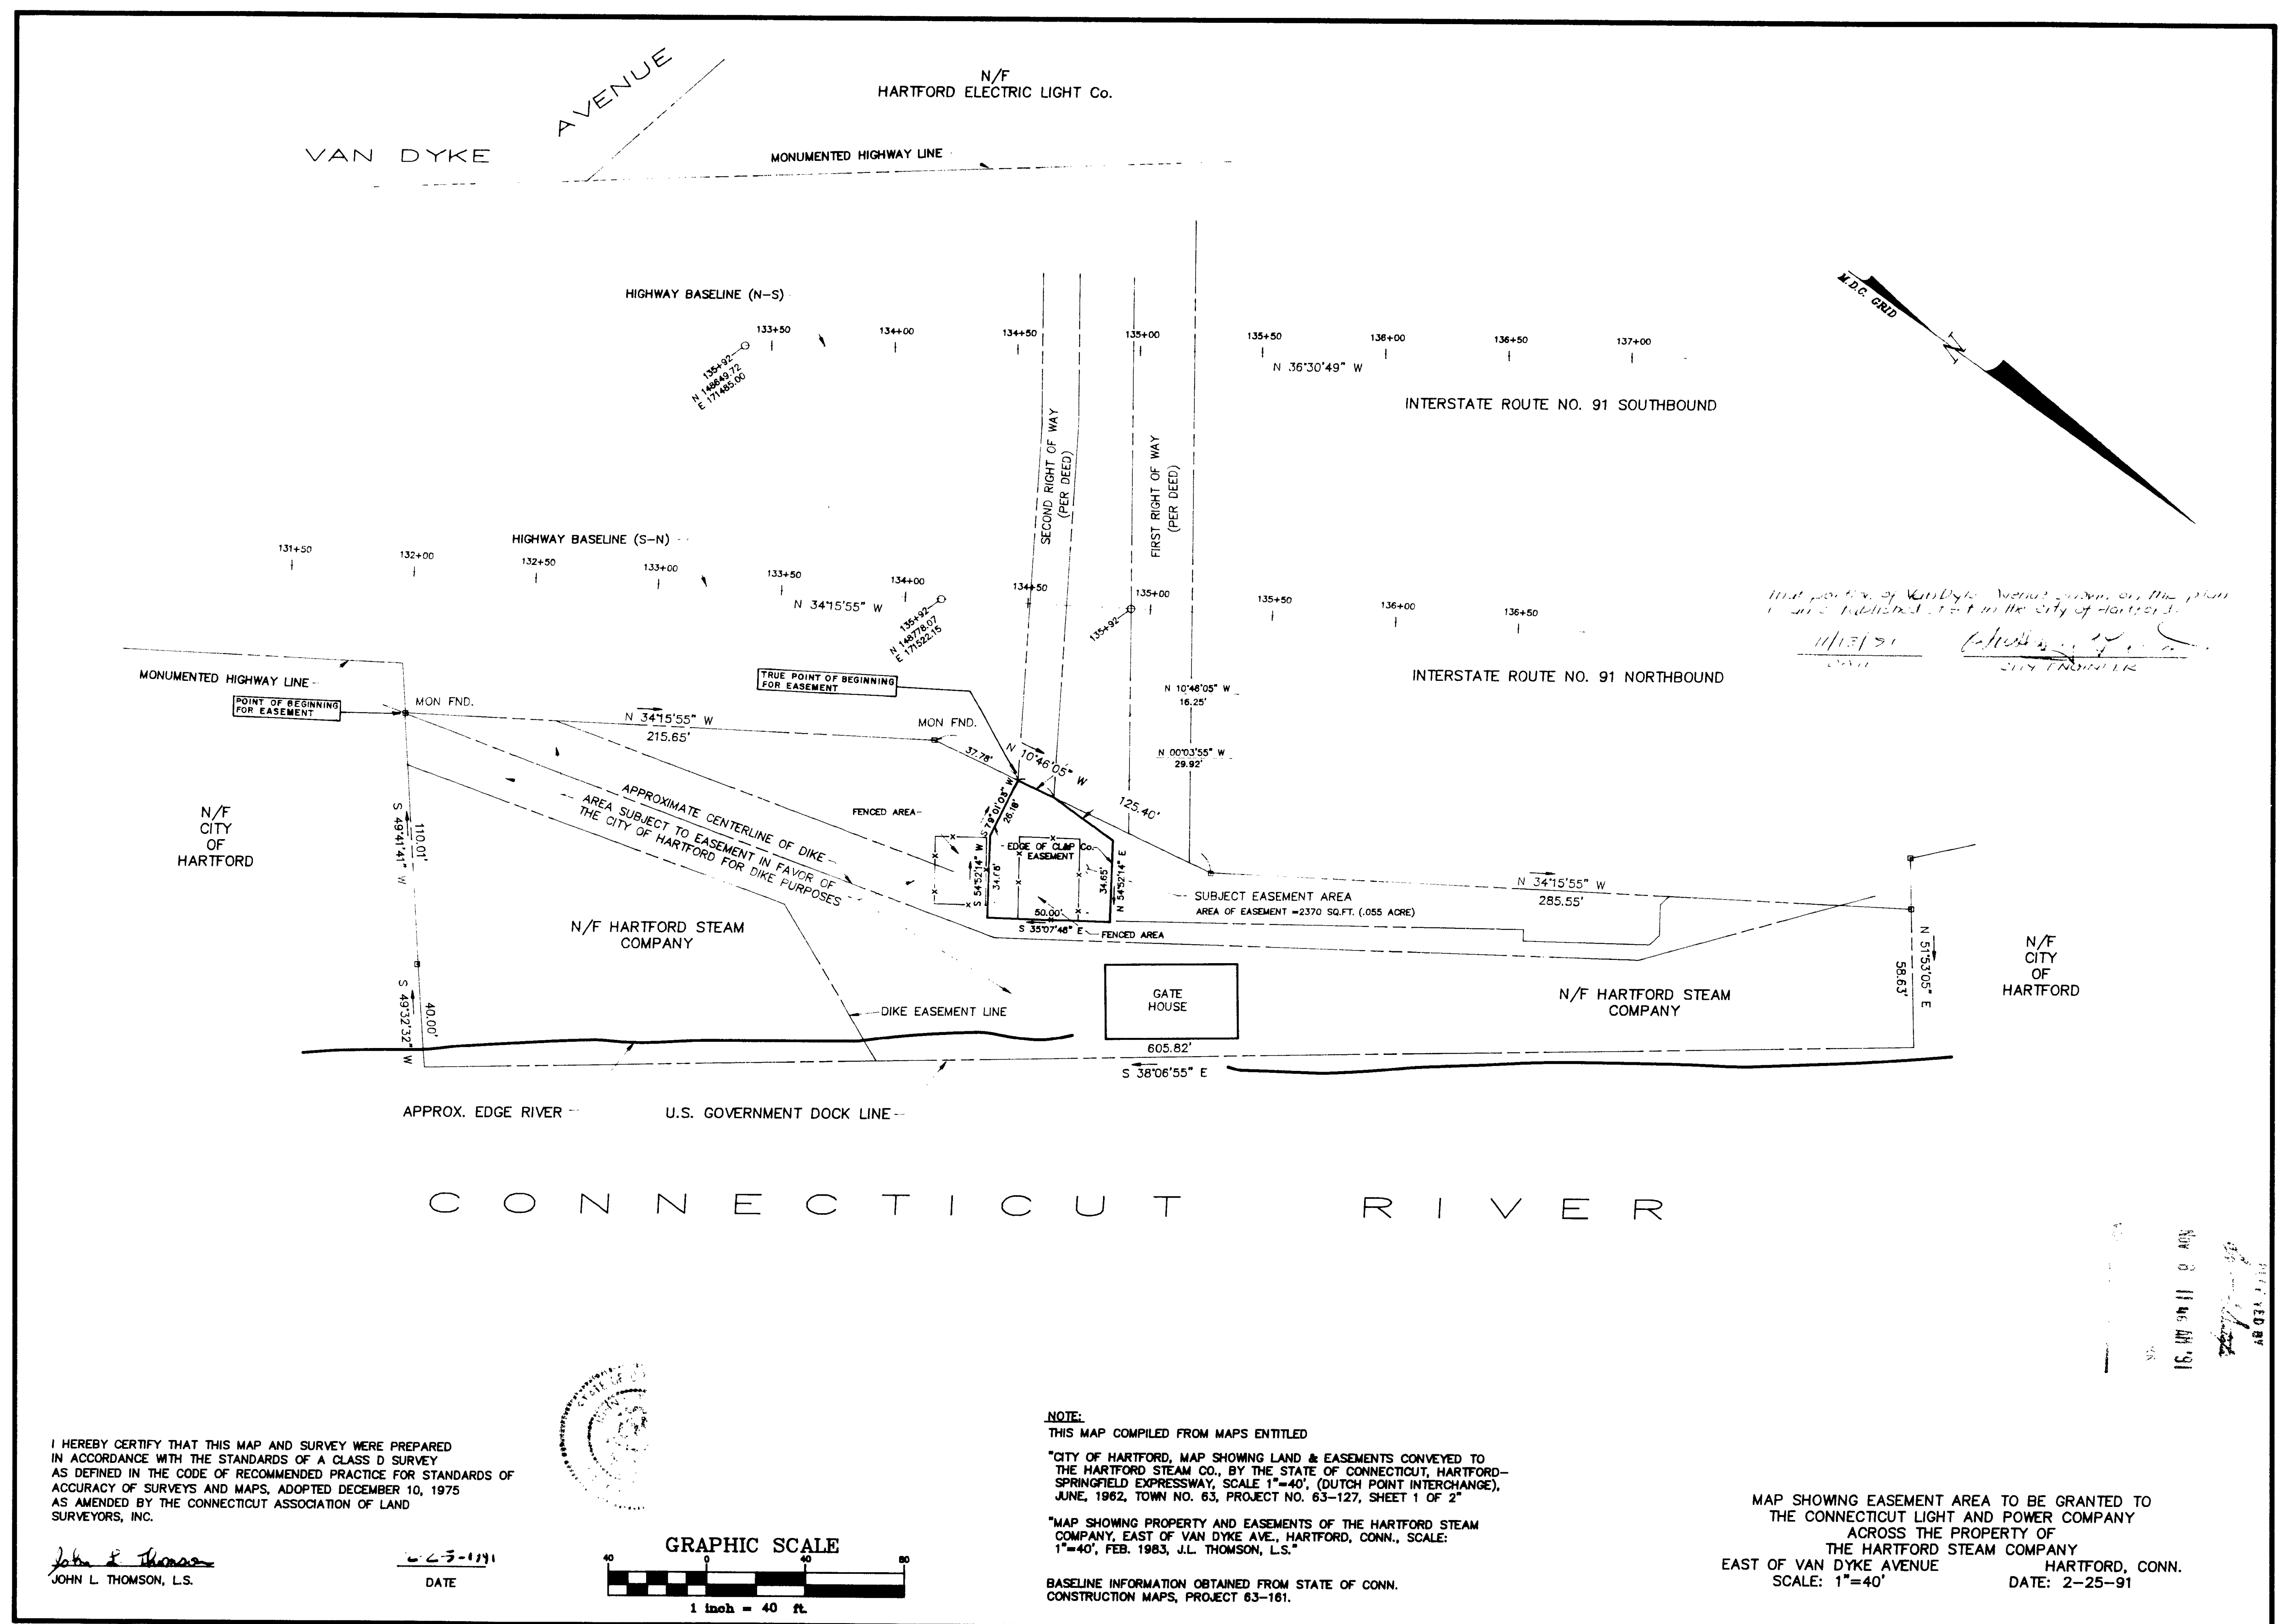

I HEREBY CERTIFY THAT THIS MAP AND SURVEY WERE PREPARED IN ACCORDANCE WITH THE STANDARDS OF A CLASS D SURVEY AS DEFINED IN THE CODE OF RECOMMENDED PRACTICE FOR STANDARDS OF ACCURACY OF SURVEYS AND MAPS, ADOPTED DECEMBER 10, 1975 AS AMENDED BY THE CONNECTICUT ASSOCIATION OF LAND SURVEYORS, INC.

John L. Thomson
JOHN L. THOMSON, L.S.

DATE: 2-25-91

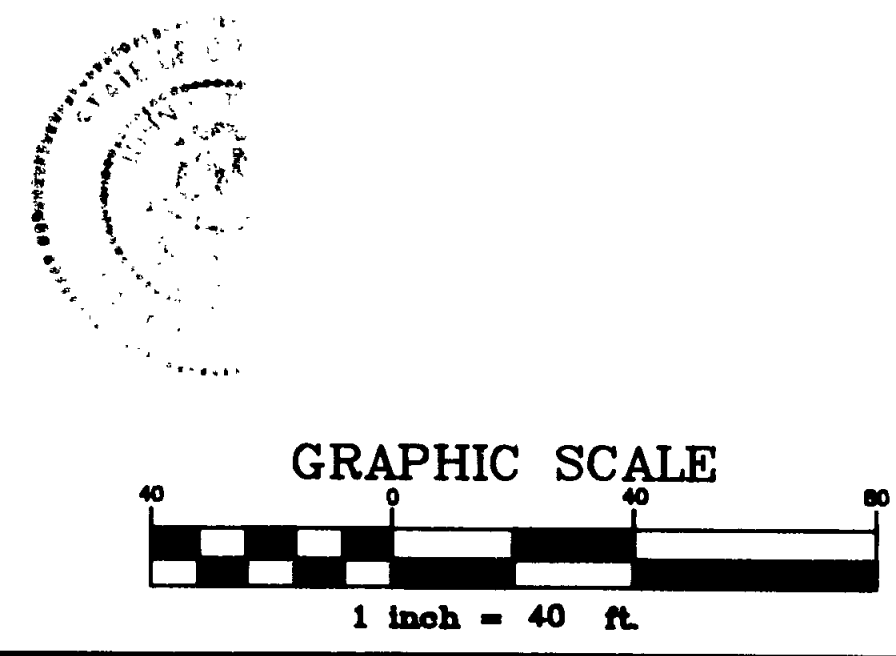

NOTE:
THIS MAP COMPILED FROM MAPS ENTITLED
"CITY OF HARTFORD, MAP SHOWING LAND & EASEMENTS CONVEYED TO THE HARTFORD STEAM CO., BY THE STATE OF CONNECTICUT, HARTFORD-SPRINGFIELD EXPRESSWAY, SCALE 1"=40', (DUTCH POINT INTERCHANGE), JUNE, 1982, TOWN NO. 63, PROJECT NO. 63-127, SHEET 1 OF 2"
"MAP SHOWING PROPERTY AND EASEMENTS OF THE HARTFORD STEAM COMPANY, EAST OF VAN DYKE AVE., HARTFORD, CONN., SCALE: 1"=40', FEB. 1983, J.L. THOMSON, L.S."
BASELINE INFORMATION OBTAINED FROM STATE OF CONN. CONSTRUCTION MAPS, PROJECT 63-161.

MAP SHOWING EASEMENT AREA TO BE GRANTED TO THE CONNECTICUT LIGHT AND POWER COMPANY ACROSS THE PROPERTY OF THE HARTFORD STEAM COMPANY EAST OF VAN DYKE AVENUE HARTFORD, CONN. SCALE: 1"=40' DATE: 2-25-91