


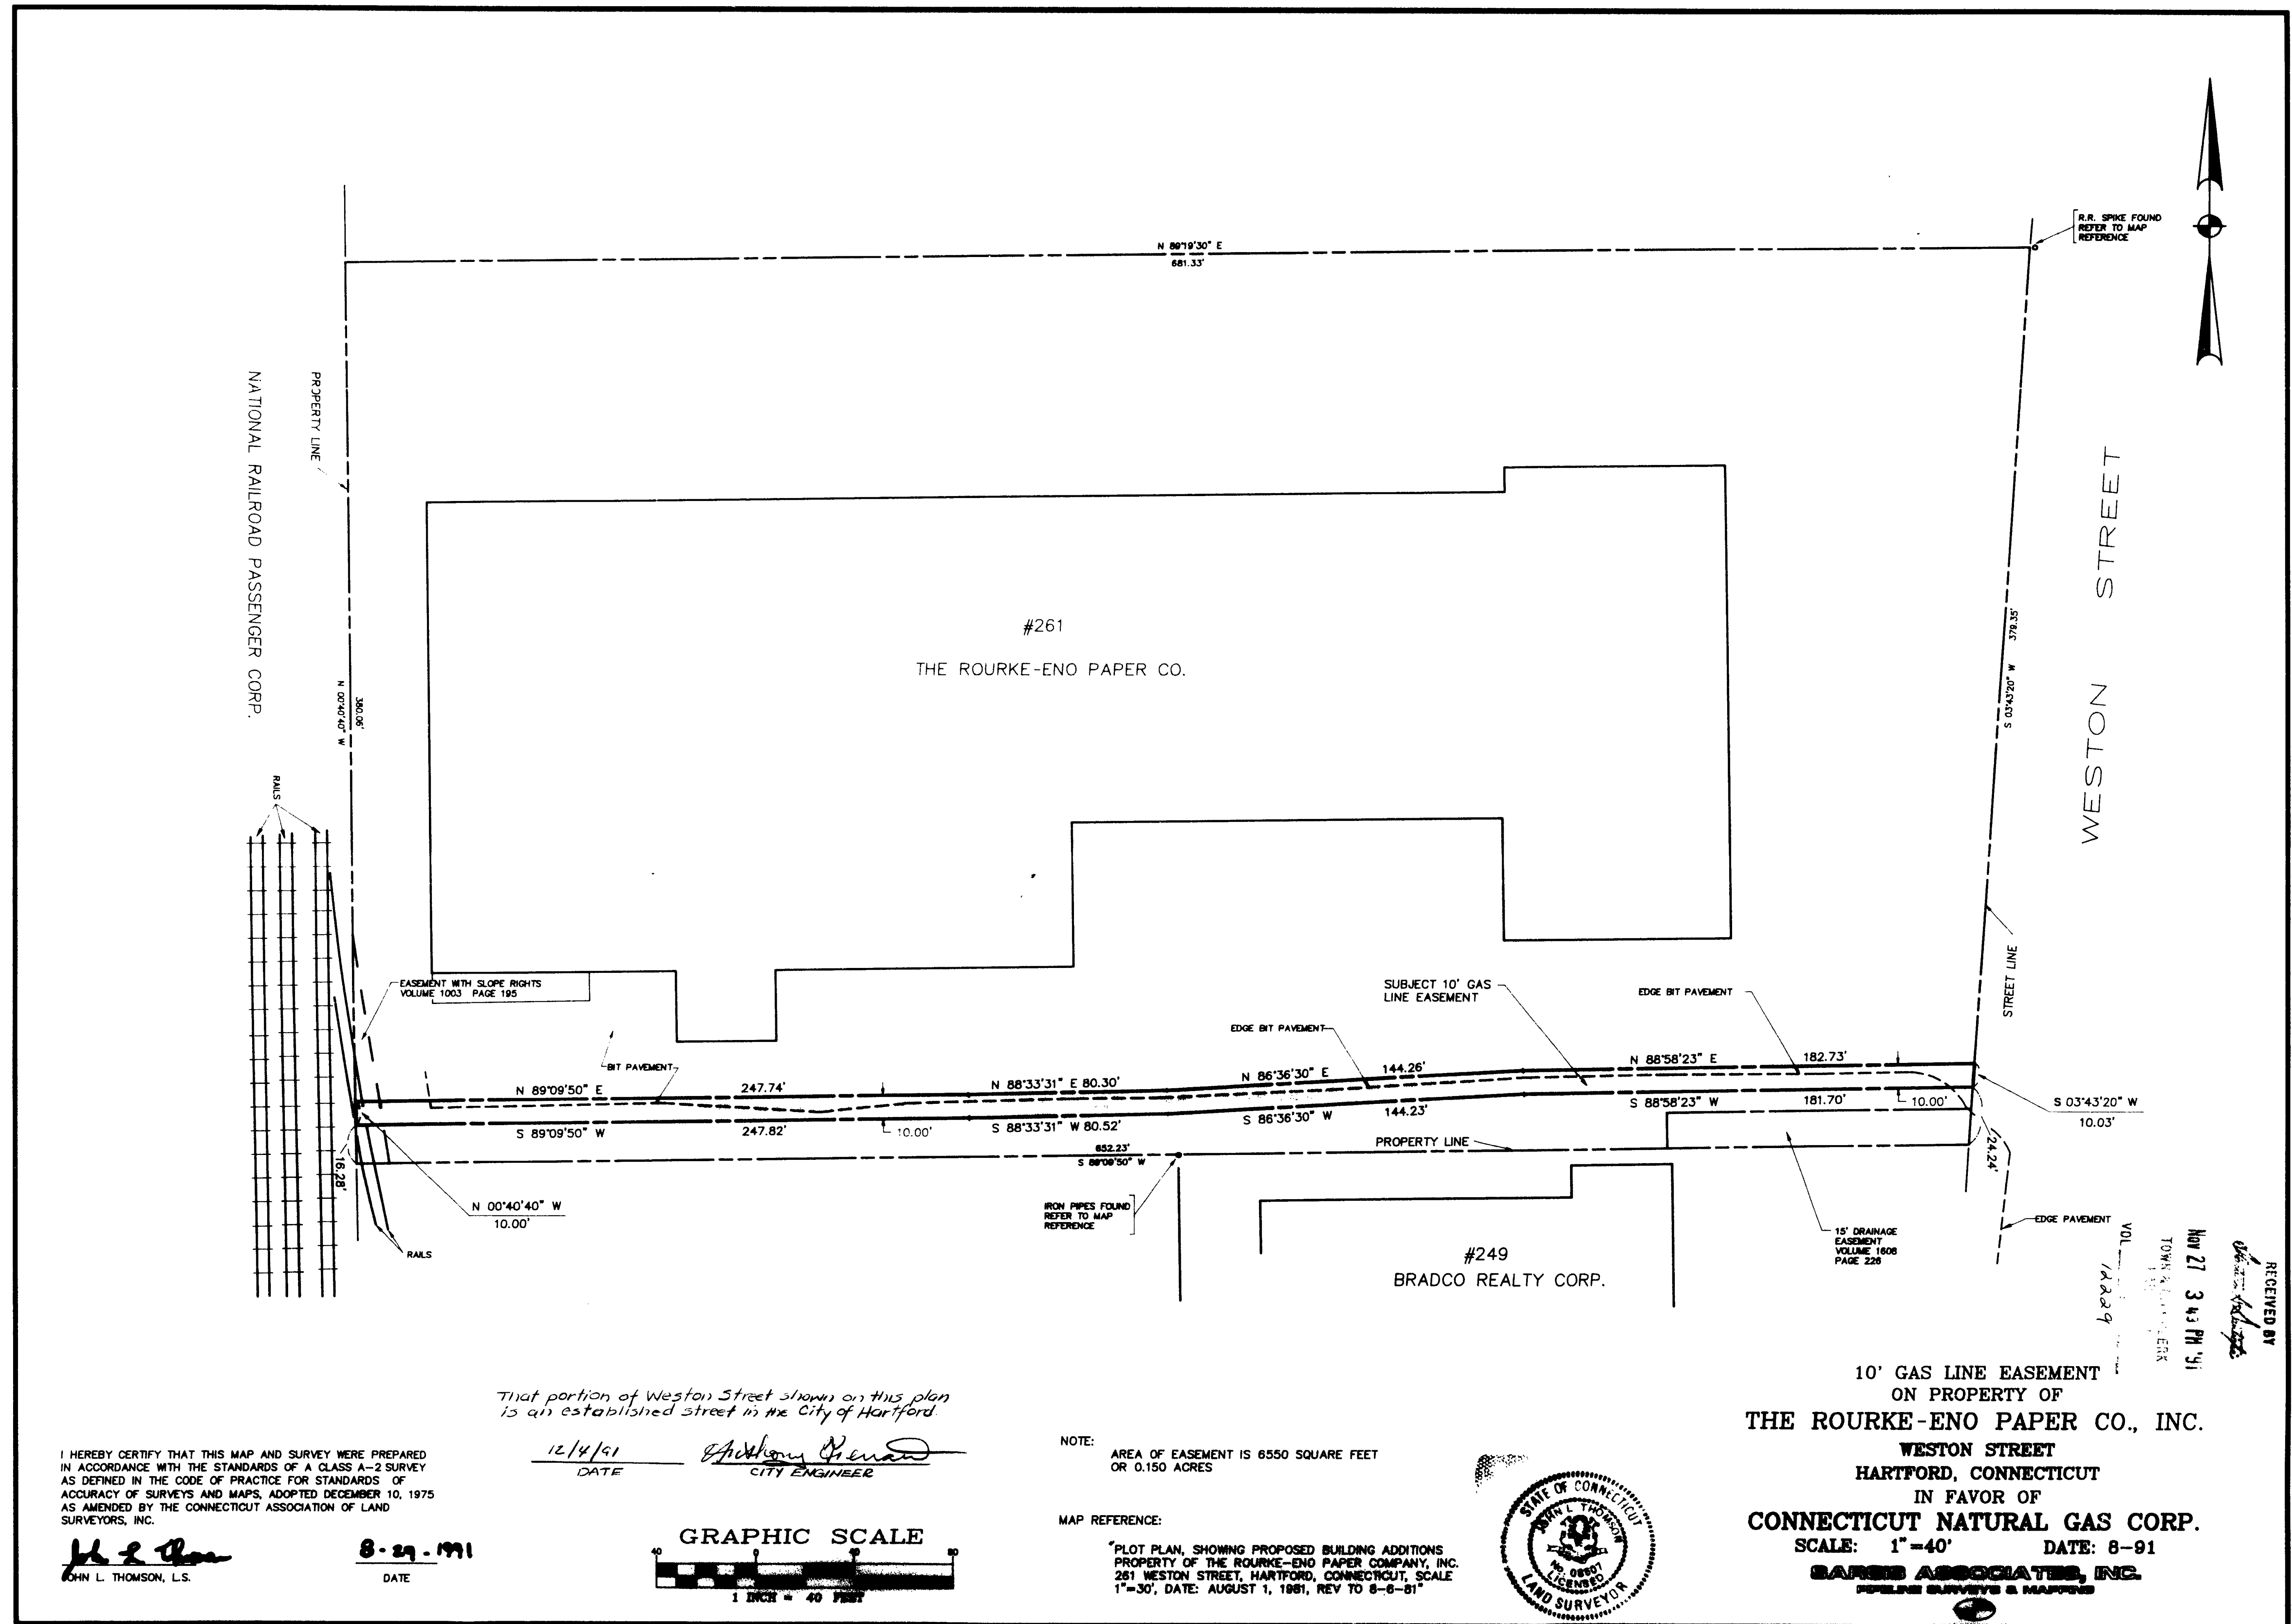

I HEREBY CERTIFY THAT THIS MAP AND SURVEY WERE PREPARED IN ACCORDANCE WITH THE STANDARDS OF A CLASS A-2 SURVEY AS DEFINED IN THE CODE OF PRACTICE FOR STANDARDS OF ACCURACY OF SURVEYS AND MAPS, ADOPTED DECEMBER 10, 1975 AS AMENDED BY THE CONNECTICUT ASSOCIATION OF LAND SURVEYORS, INC.

John L. Thomson, L.S.

8-29-91
DATE

That portion of Weston Street shown on this plan is an established street in the City of Hartford.

12/14/91
DATE
Anthony P. Pagan
CITY ENGINEER

GRAPHIC SCALE
1 INCH = 40 FEET

NOTE: AREA OF EASEMENT IS 6550 SQUARE FEET OR 0.150 ACRES

MAP REFERENCE:
PLOT PLAN, SHOWING PROPOSED BUILDING ADDITIONS PROPERTY OF THE ROURKE-ENO PAPER COMPANY, INC. 261 WESTON STREET, HARTFORD, CONNECTICUT, SCALE 1"=30', DATE: AUGUST 1, 1981, REV TO 8-8-91



10' GAS LINE EASEMENT
ON PROPERTY OF
THE ROURKE-ENO PAPER CO., INC.
WESTON STREET
HARTFORD, CONNECTICUT
IN FAVOR OF
CONNECTICUT NATURAL GAS CORP.
SCALE: 1"=40' DATE: 8-91
SARIS ASSOCIATES, INC.
PELLE SURVEYS & MAPS

RECEIVED BY
John L. Thomson

Nov 27 3 43 PM '91
TOWN ENGINEER

2008

0 INCHES 1 2 3 4