


ELLIOTT STREET EAST

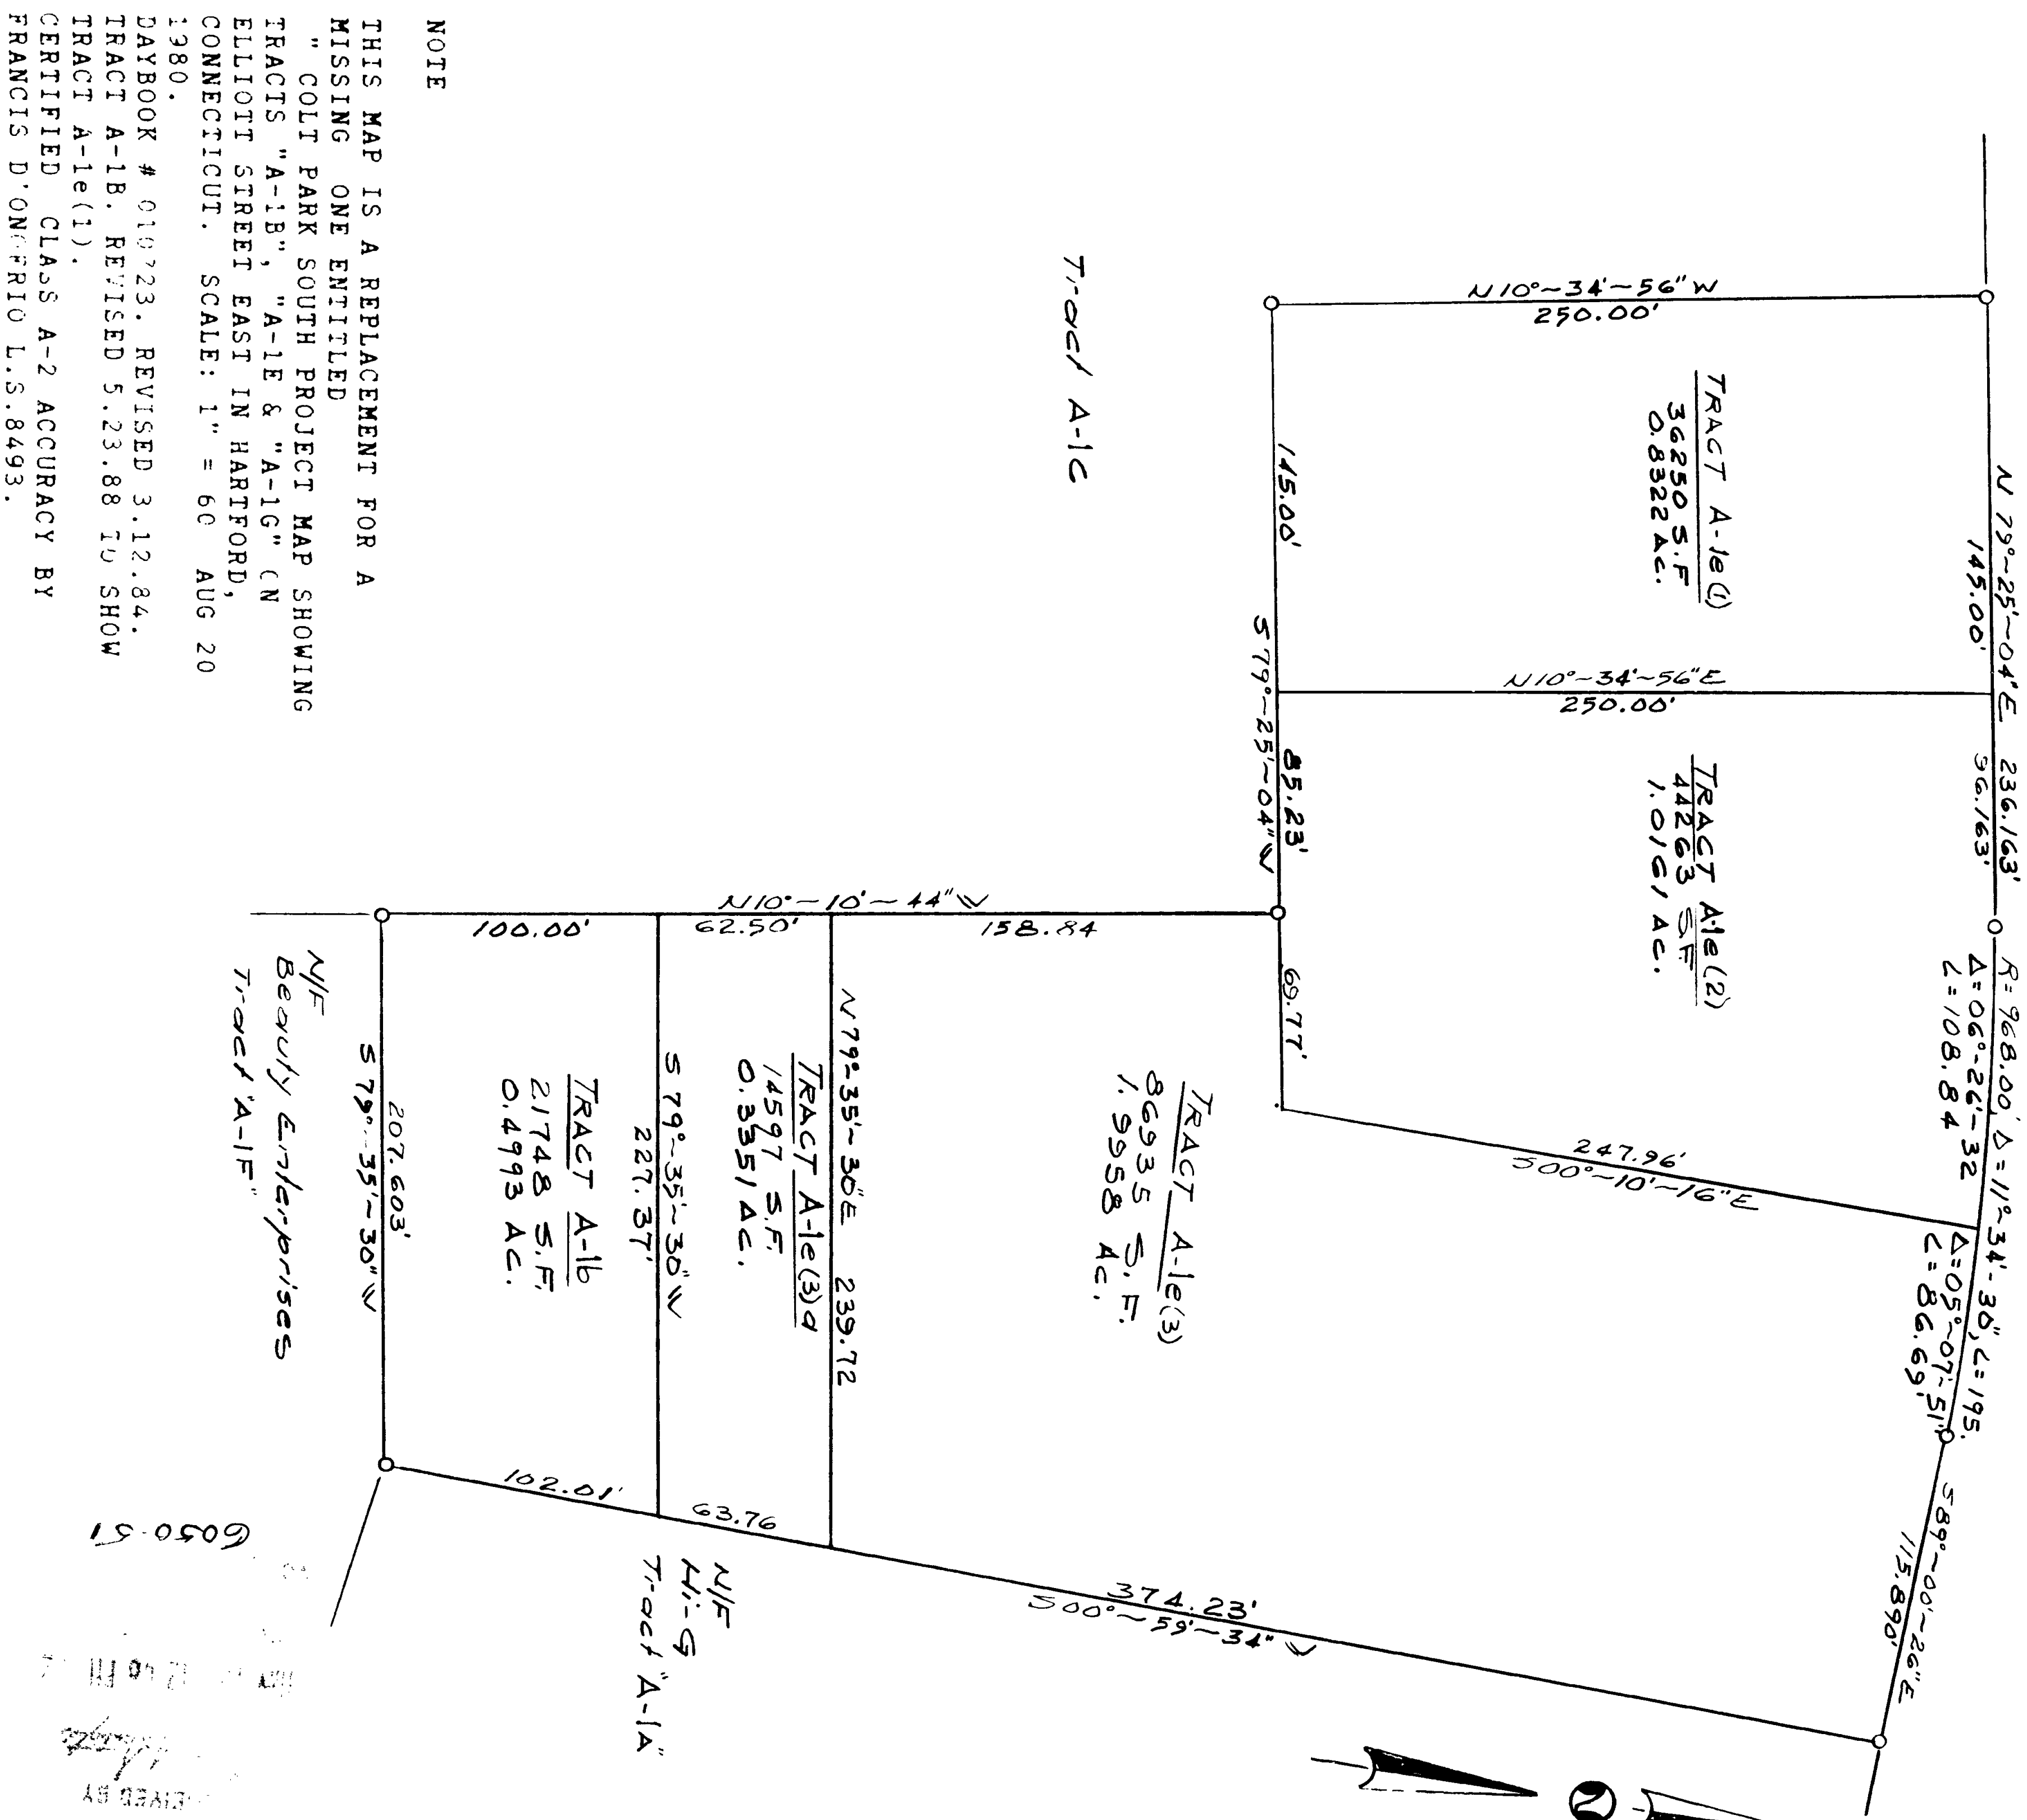

COLT PARK SOUTH PROJECT
SHOWING
TRACTS A-1e(3), A-1e(1), A-1e(2), A-1e(3)a
& A-1b
ELLIOTT STREET EAST
Hartford, CONNECTICUT
SCALE: 1" = 60' FEB 1991
DAYBOOK NO. 010723

Revised 3.6.91 (Corrected E3)