


RECEIVED BY

JUN 11 2 31 PM '92

FILE


VOL

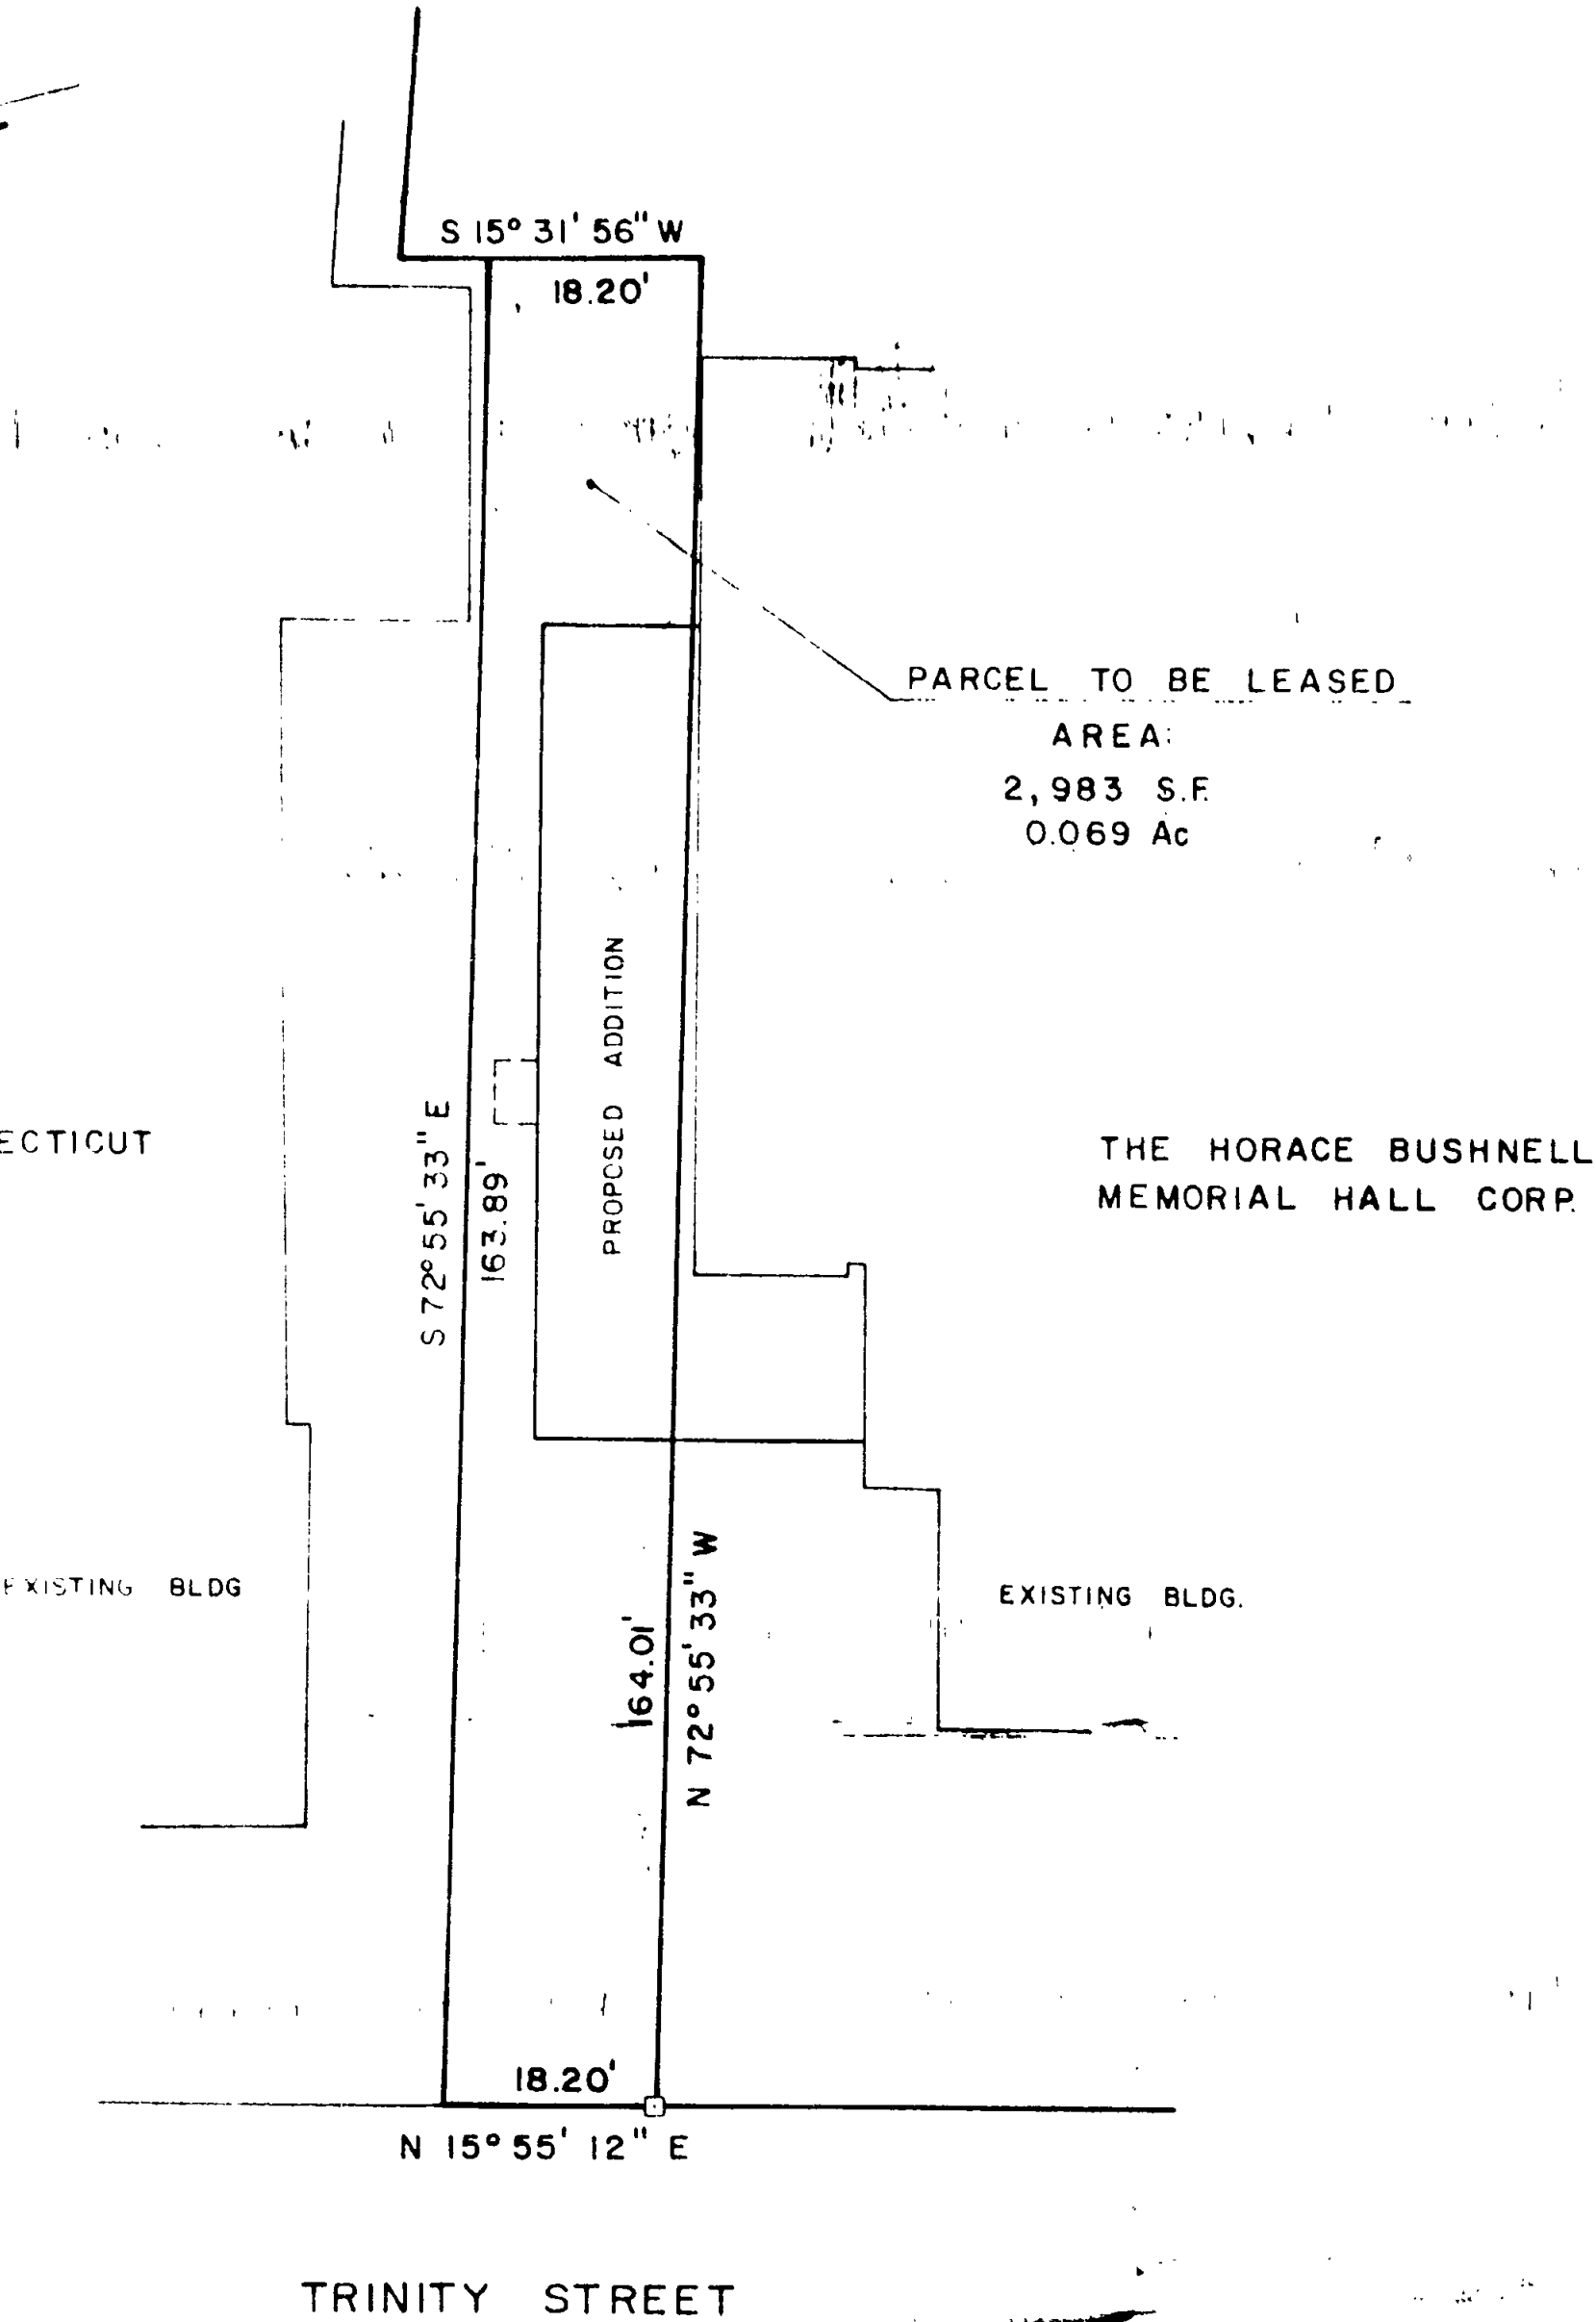

I hereby certify that this map and survey were prepared in accordance with the standards of a Class 'A2' survey as defined in the Code of Practice for Standards of Accuracy of Surveys and Maps, adopted December 10, 1975, and as amended by the Connecticut Association of Land Surveyors, Inc.

CLOSE, JENSEN & MILLER
Civil Engineers & Surveyors

By *John H. Miller*

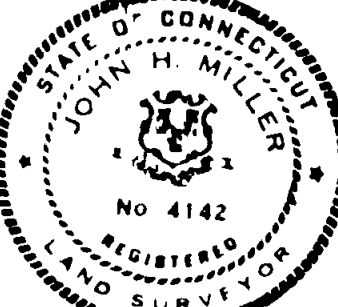No	Date	Description	Revisions	<i>C. J. Miller</i> Close, Jensen & Miller Consulting Engineers, Land Planners & Surveyors 1137 Silas Deane Highway Wetherfield Connecticut 06109	Designed Drawn E.T.J. Checked P.W.H. Scale 1"=20' Date 05/01/92 Sheet No ONE Of ONE Job No File No
					
PROPERTY OF STATE OF CONNECTICUT TO BE LEASED TO THE HORACE BUSHNELL MEMORIAL HALL CORP. TRINITY STREET HARTFORD CONNECTICUT					

2029

