
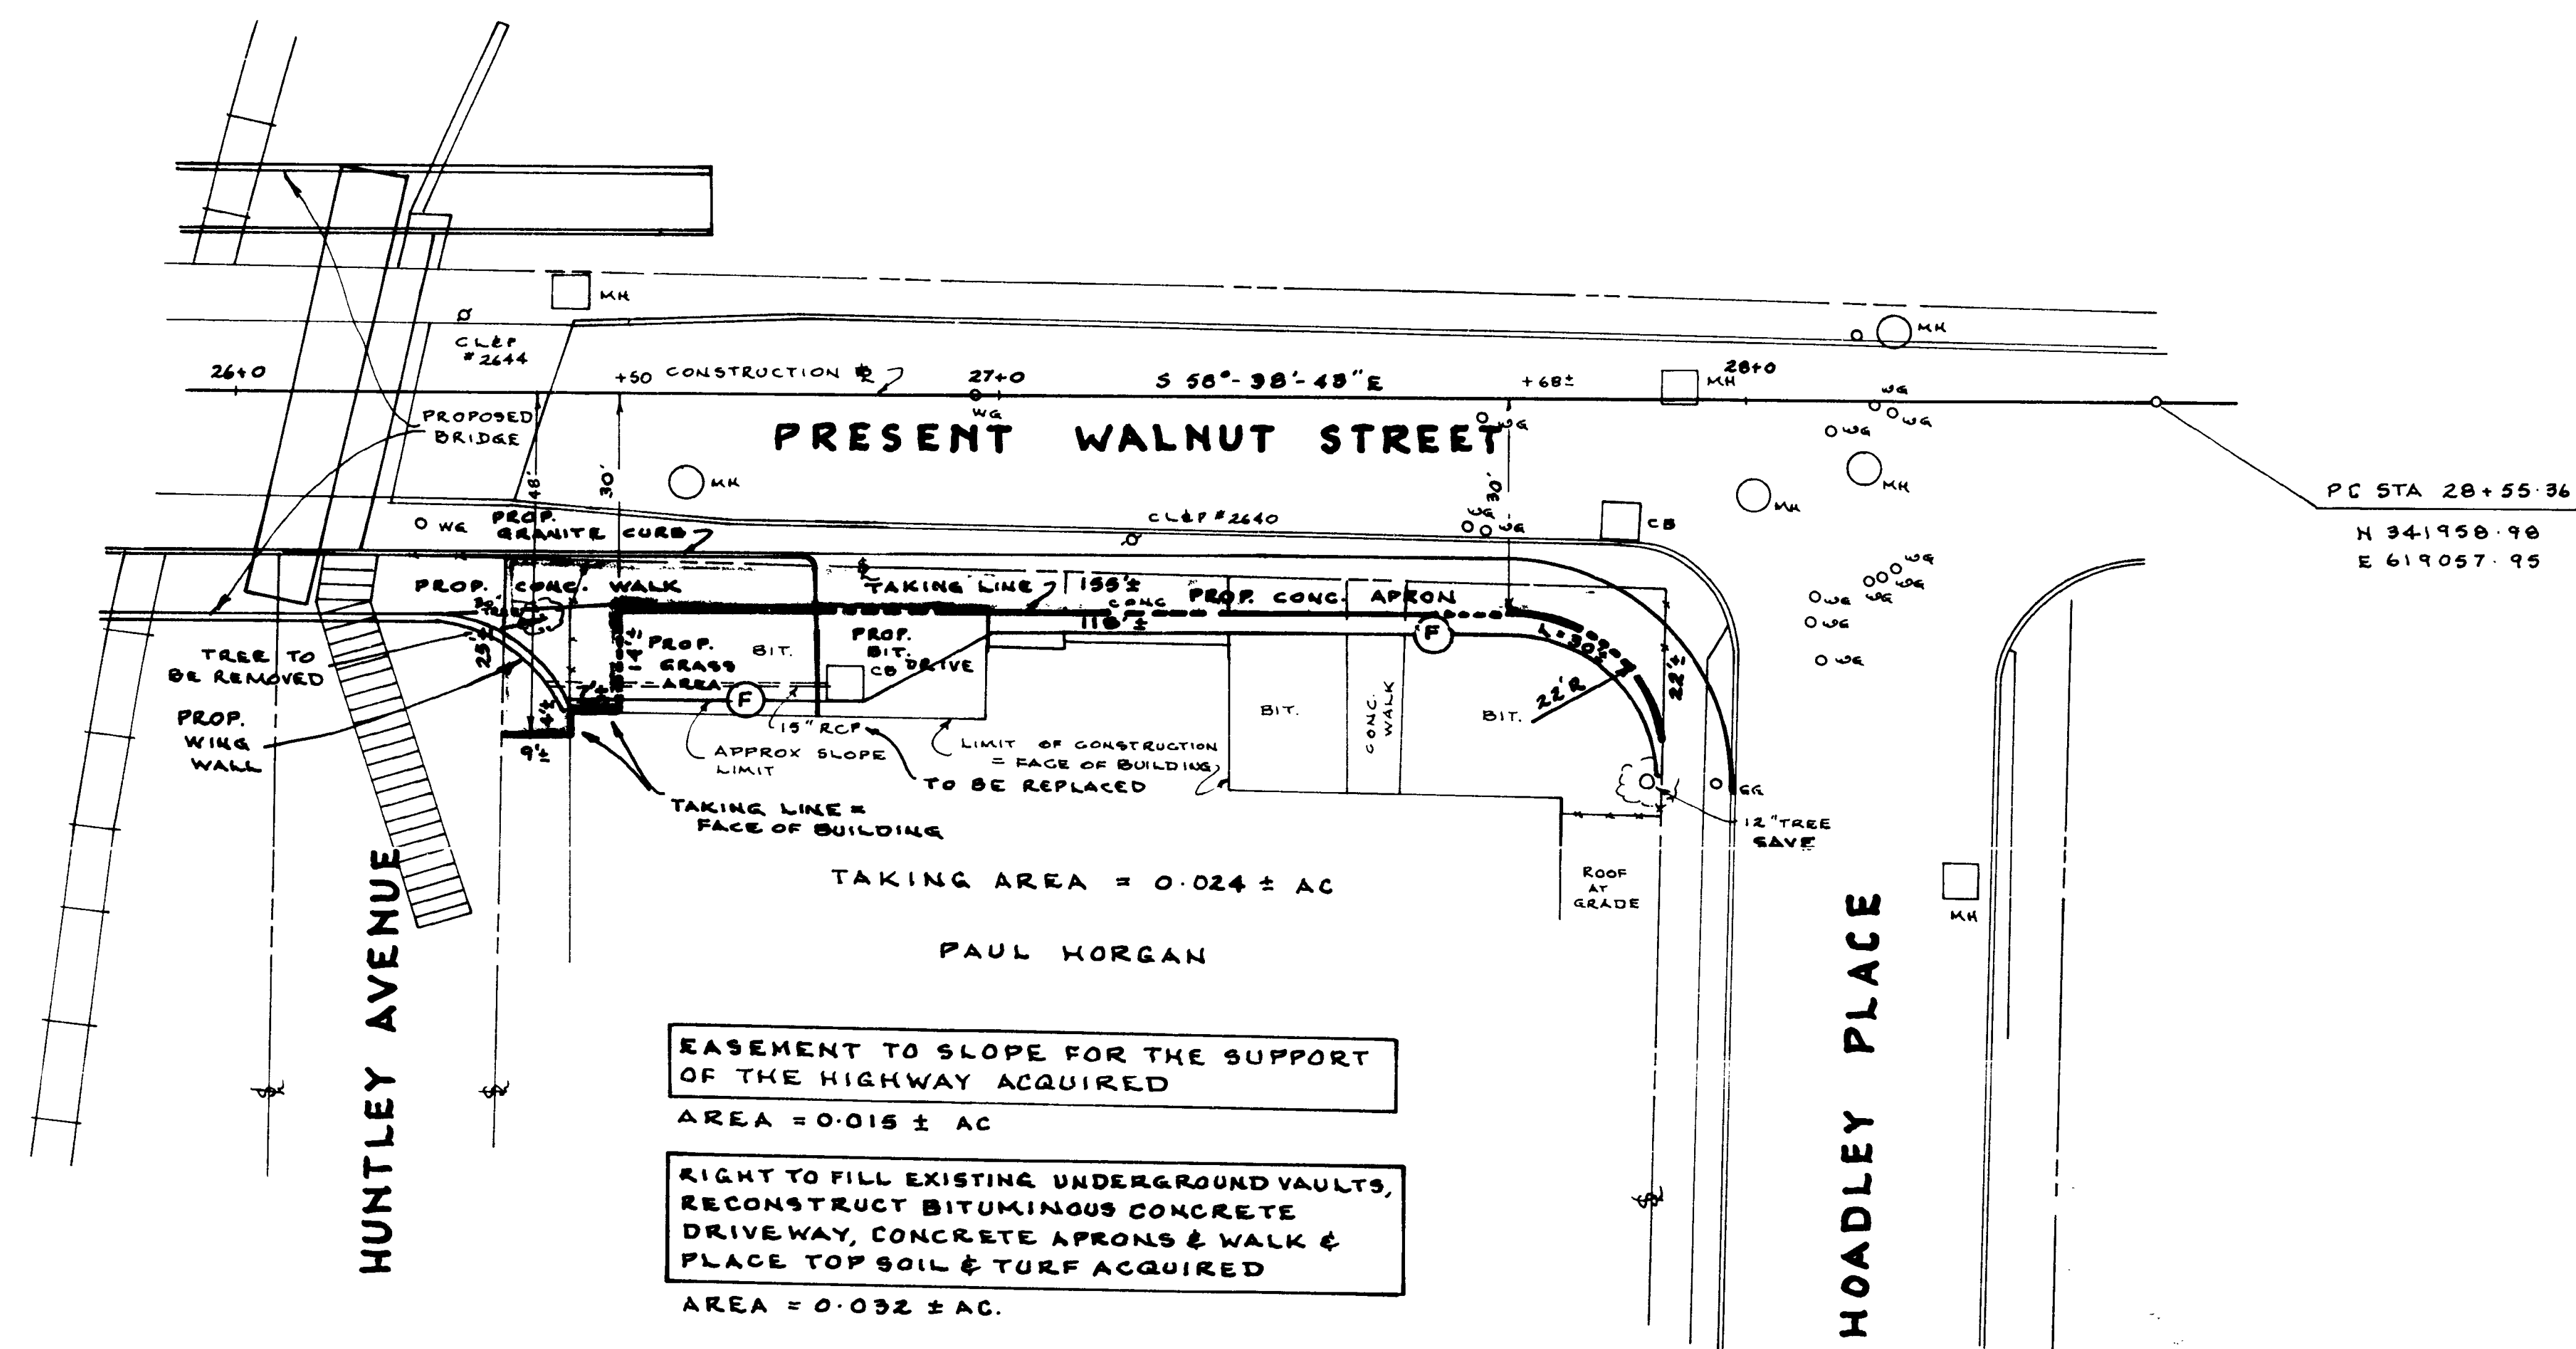


2030

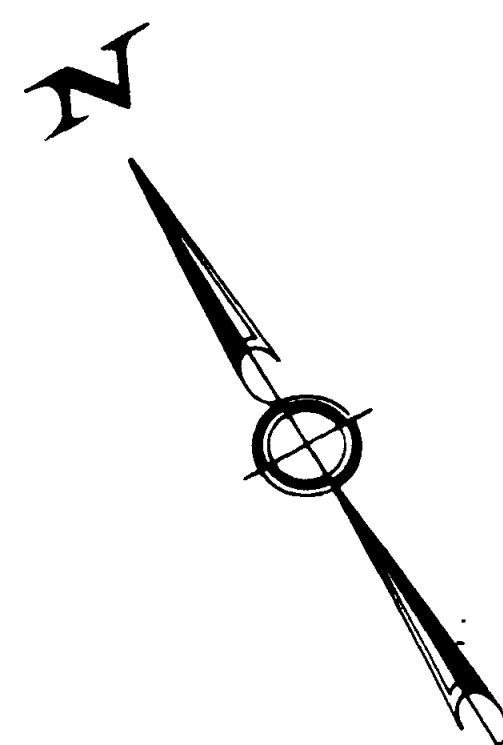

RECEIVED NY  
JUL 7 1 00 PM '62  
VOL \_\_\_\_\_

This drawing reproduced in accordance with state filing regulations. Process used  
☐ Wash-off ☒ Fixed-line plate  
 Joseph Merritt & Company

That part of Walnut Street and Hoadley Place shown on this plan are established streets in the City of Hartford.

7/17/92  
Date

Anthony Fierro  
City Engineer

| DATE    | REVISION                                | REQ. BY |
|---------|-----------------------------------------|---------|
| 8-16-91 | TAKING REVISED                          | B. P.   |
| 5-5-92  | ADD RIGHT TO FILL<br>UNDERGROUND VAULTS | A. A.   |
|         |                                         |         |
|         |                                         |         |

FEDERAL AID No. BHM - 1944 (1)

CITY OF HARTFORD  
MAP SHOWING LAND ACQUIRED FROM  
PAUL HORGAN

BY

**THE STATE OF CONNECTICUT**  
RECONSTRUCTION OF WALNUT STREET  
BRIDGE #3781

SCALE 1"=20' JUNE 1991

ROBERT W. GUBALA  
TRANSPORTATION CHIEF ENGINEER — BUREAU OF HIGHWAYS

Drawn By KJM Date JUN/91  
Checked By MGW Date JUN/91

I HEREBY CERTIFY THAT THIS MAP AND SURVEY ARE SUBSTANTIALLY CORRECT AND WERE PREPARED IN ACCORDANCE WITH THE STANDARDS OF A CLASS B SURVEY AS DEFINED IN THE CODE OF PRACTICE FOR STANDARDS OF ACCURACY OF SURVEYS AND MAPS, ADOPTED NOVEMBER 19, 1976 AS AMENDED BY THE CONISTOGUT ASSOCIATION OF LAND SURVEYORS, INC. TO THE BEST OF MY KNOWLEDGE AND BELIEF.

TOWN NO. 63

PROJECT NO. 63-462

SERIAL NO. 3

**SHEET 1 OF 1**

TITLE LS #14206

DATE 5-5-92

**SCALE 1"=20'**

JUNE 1991

ROBERT W. GUBALA  
TRANSPORTATION CHIEF ENGINEER — BUREAU OF HIGHWAYS

548-24

2030

50

548-24

