
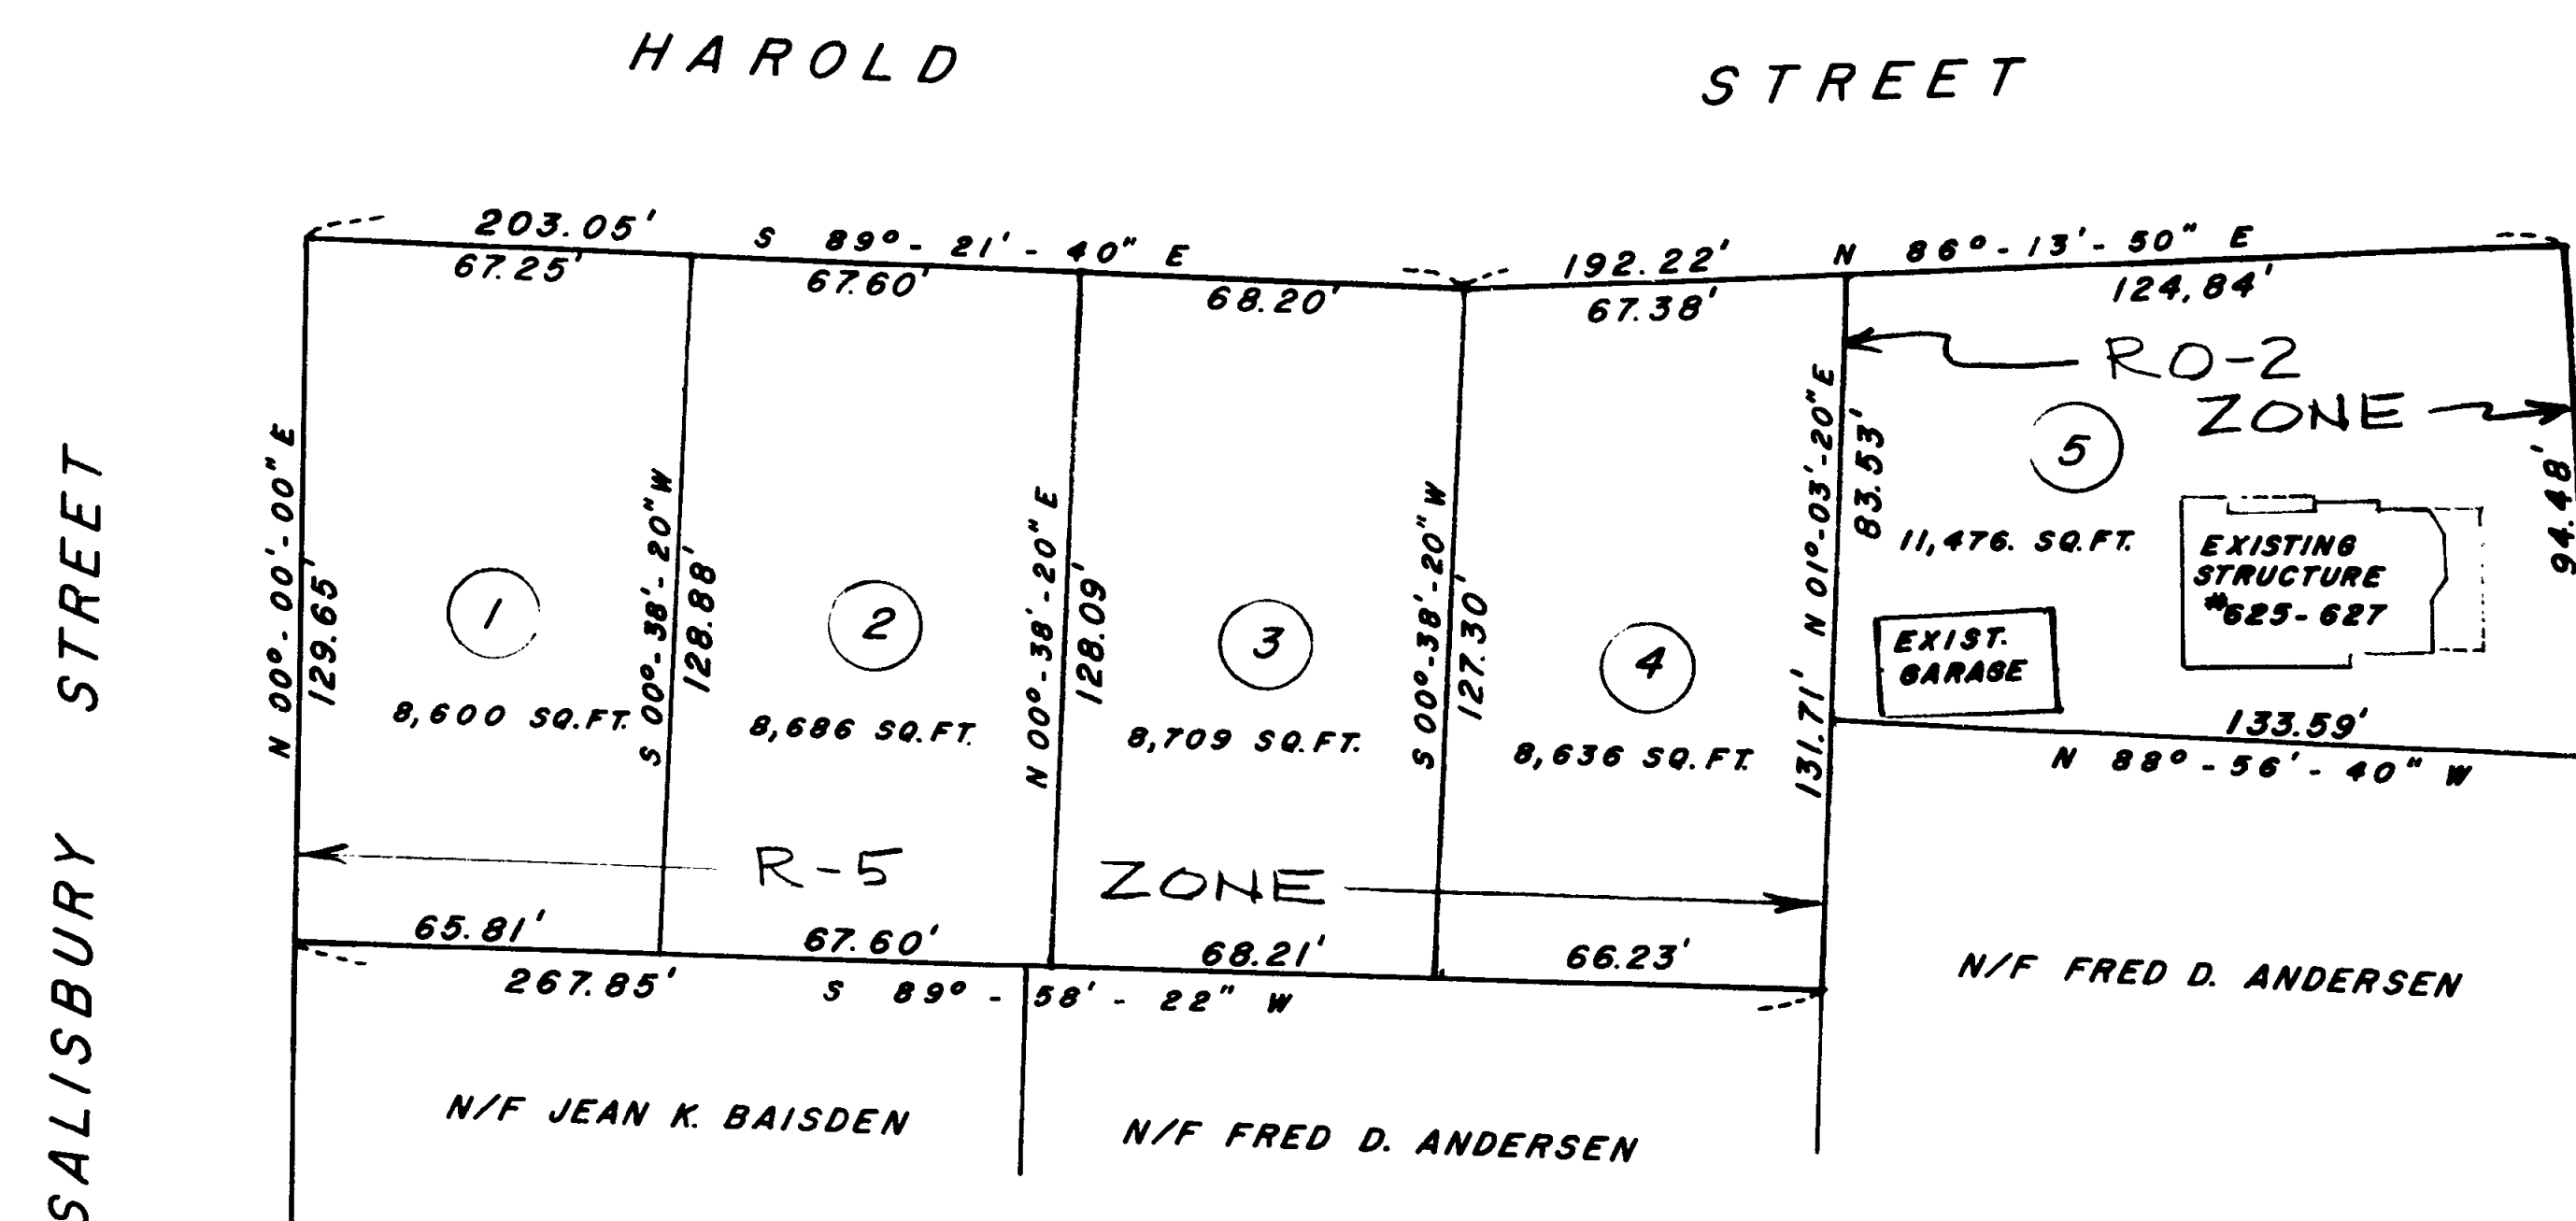


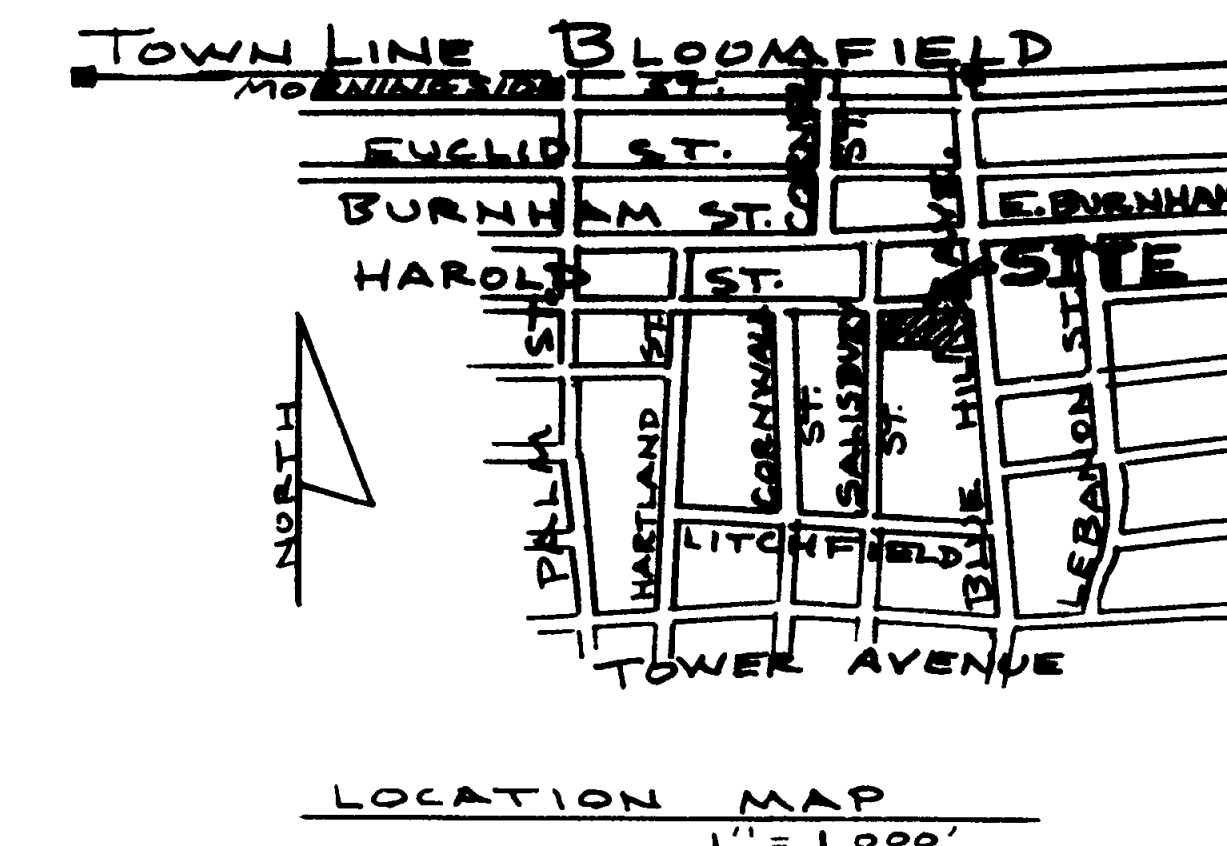

MAP REFERENCE
"REVISED PLAN OF PROPERTY OF CYRUS S. BESTOR-ET AL
SCALE 1"=40', OCT. 1925, HERBERT G. CLARK, C.E."

That portion of Harold Street, Salisbury Street and Blue Hills Avenue shown
on this plan are established streets in the City of Hartford

7/17/92
Date

W. J. Pitura
City Engineer

PROPOSED RESUBDIVISION

PROPERTY OF

STEPHEN J. PITURA

BLUE HILLS AVENUE, HAROLD STREET, SALISBURY ST.

HARTFORD, CONNECTICUT

SCALE: 1"=40'

AUGUST 14, 1991




I HEREBY DECLARE THAT THIS MAP IS SUBSTANTIALLY CORRECT. THIS MAP
AND SURVEY WERE PREPARED IN ACCORDANCE WITH THE STANDARDS OF A
CLASS A-2 SURVEY AS DEFINED IN THE "RECOMMENDED STANDARDS FOR
SURVEYS AND MAPS IN THE STATE OF CONNECTICUT" AS PREPARED AND
ADOPTED BY THE CONNECTICUT ASSOCIATION OF LAND SURVEYORS, INC.,
ON SEPTEMBER 13, 1984 AND EFFECTIVE JANUARY 1, 1987.

Russell J. Carlo
SURVEYOR'S SIGNATURE

6/10/92
DATE

8156
LICENSE NUMBER

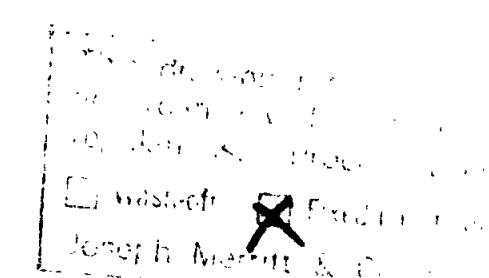

2031

50

