

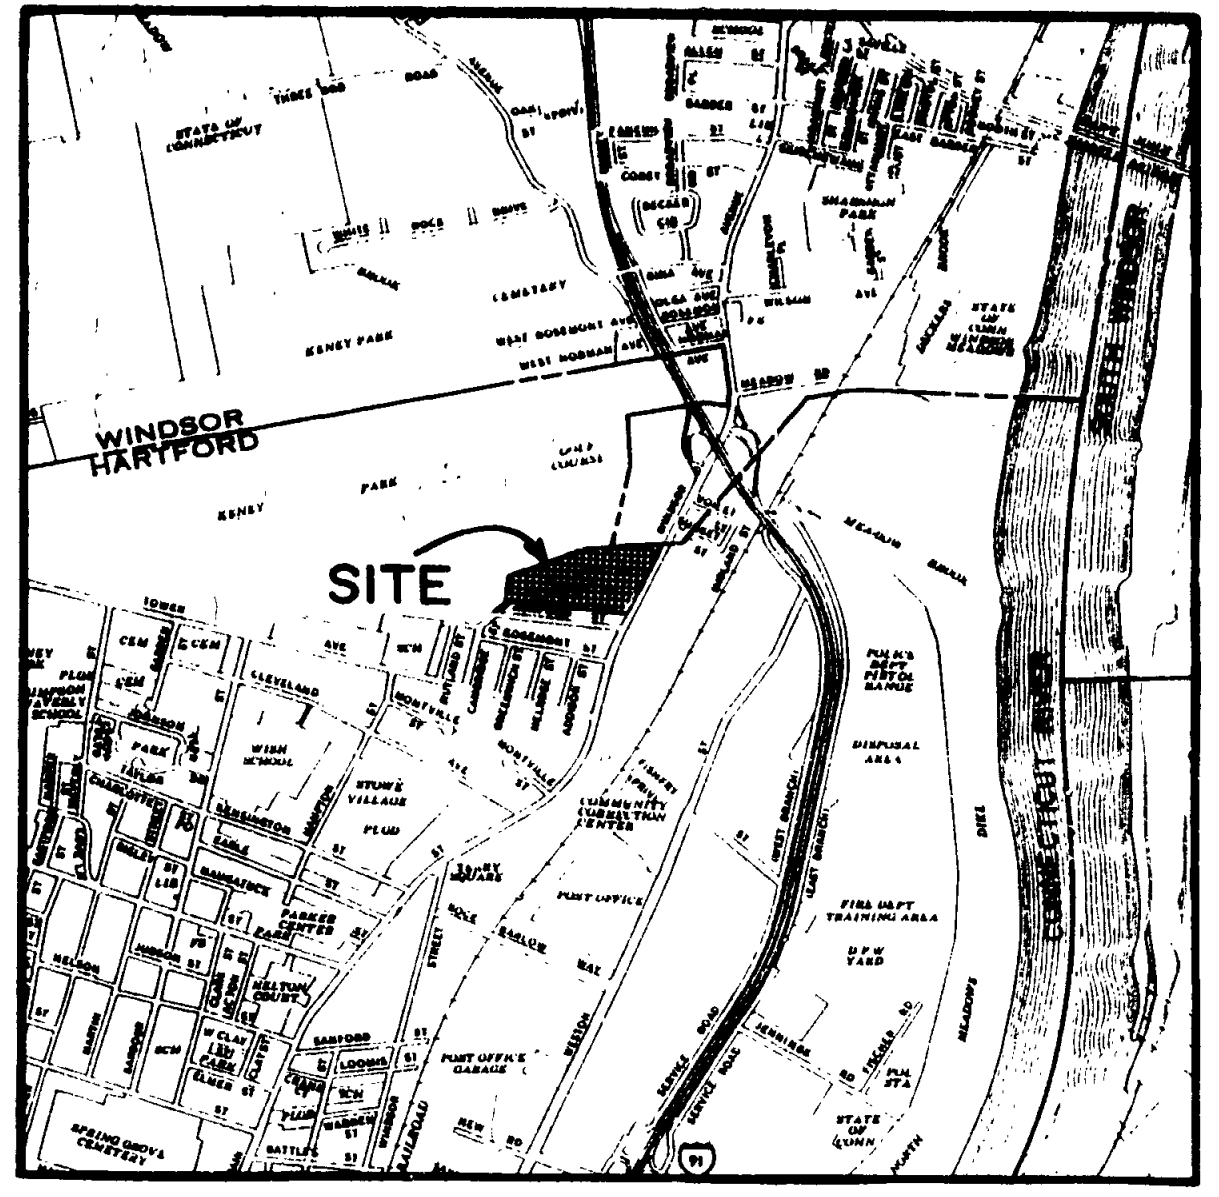
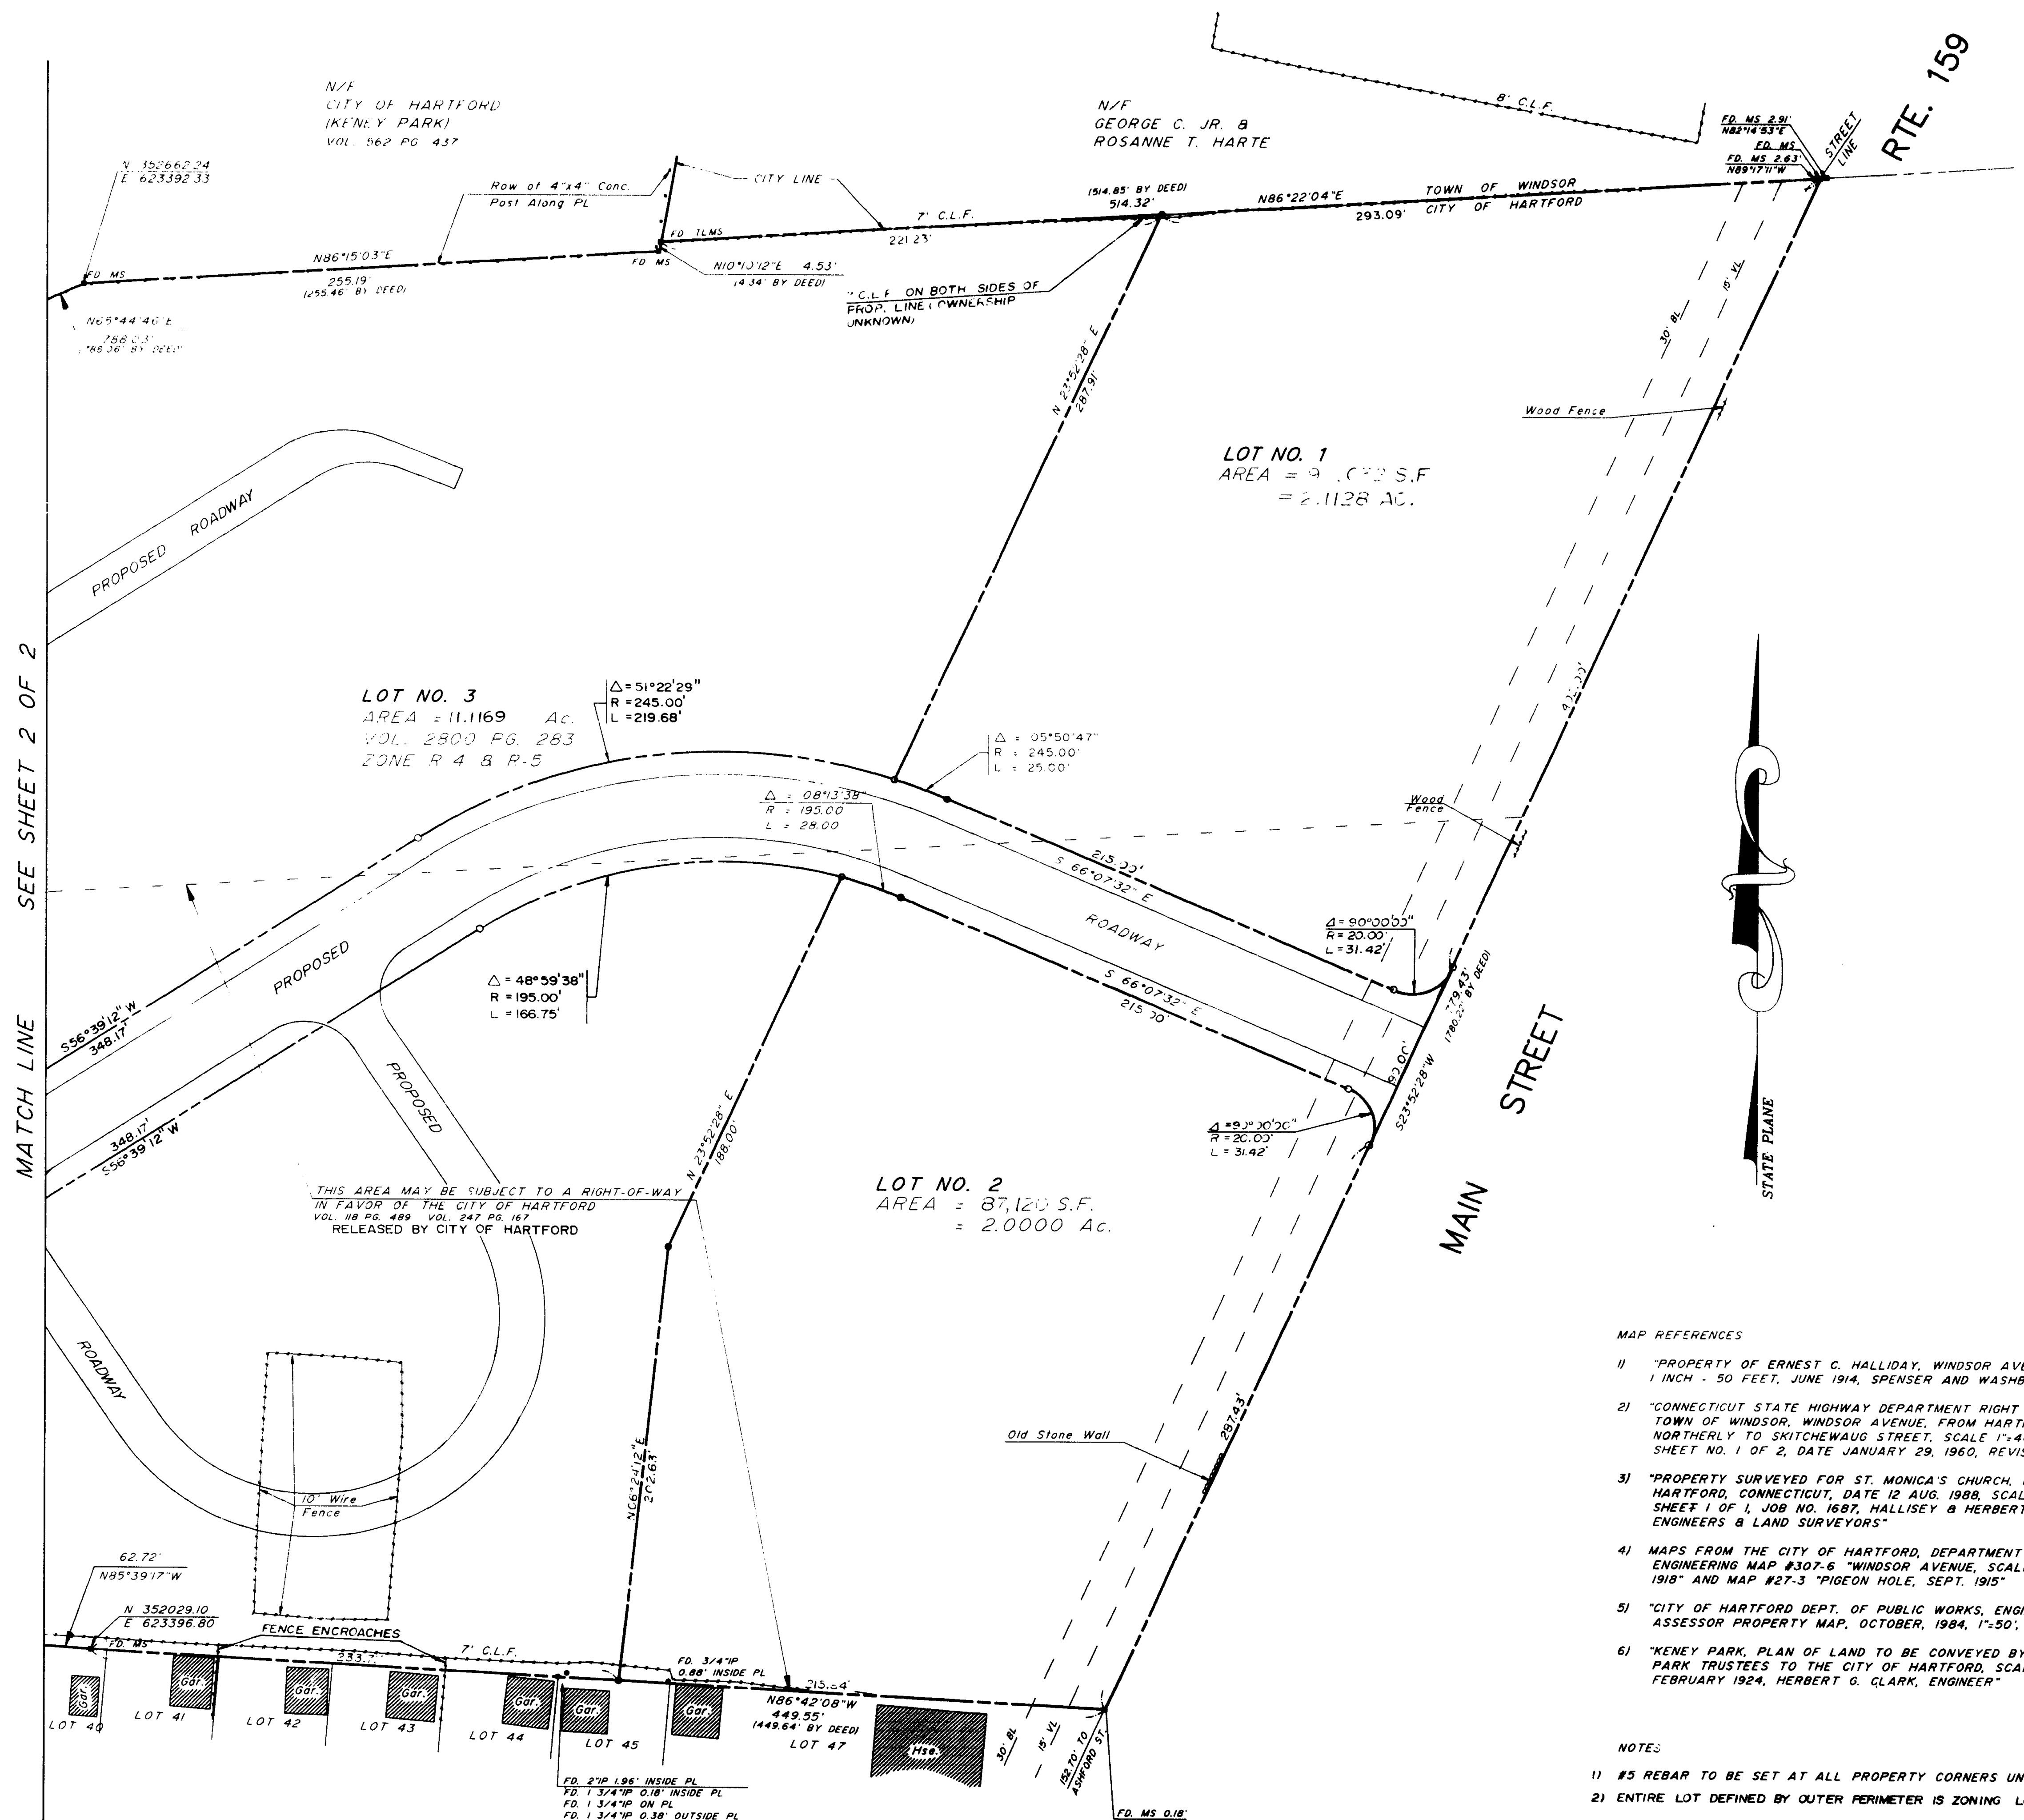


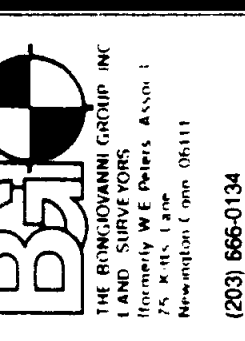

VICINITY MAP
1"=2000'

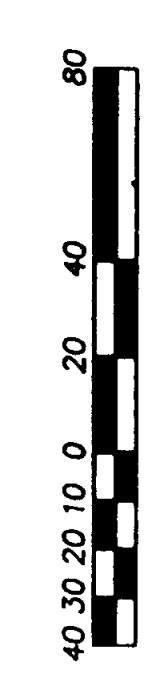

Date	Scale	Checked	Date
9/23/91	1"=40'	AB	
Drawn	JET		
Revised			
GENERAL			
ROAD #2			
20' RADUS			

- MAP REFERENCES
- "PROPERTY OF ERNEST C. HALLIDAY, WINDSOR AVENUE, HARTFORD, CONN., 1 INCH = 50 FEET, JUNE 1914, SPENSER AND WASHBURN, INC., ENGRS."
 - "CONNECTICUT STATE HIGHWAY DEPARTMENT RIGHT OF WAY MAP, TOWN OF WINDSOR, WINDSOR AVENUE, FROM HARTFORD CITY LINE NORTHERLY TO SKITCHEWAUG STREET, SCALE 1"=40', NUMBER 56A, SHEET NO. 1 OF 2, DATE JANUARY 29, 1960, REVISED AUG. 3, 1960"
 - "PROPERTY SURVEYED FOR ST. MONICA'S CHURCH, MAIN STREET, HARTFORD, CONNECTICUT, DATE 12 AUG. 1988, SCALE 1"=50', SHEET 1 OF 1, JOB NO. 1687, HALLISEY & HERBERT, CIVIL ENGINEERS & LAND SURVEYORS"
 - MAPS FROM THE CITY OF HARTFORD, DEPARTMENT OF PUBLIC WORKS, ENGINEERING MAP #307-6 "WINDSOR AVENUE, SCALE 1"=40', JAN. 1918" AND MAP #27-3 "PIGEON HOLE, SEPT. 1915"
 - "CITY OF HARTFORD DEPT. OF PUBLIC WORKS, ENGINEERING-ASSESSOR PROPERTY MAP, OCTOBER, 1984, 1"=50', MAP NO. 631"
 - "KENY PARK, PLAN OF LAND TO BE CONVEYED BY THE KENY PARK TRUSTEES TO THE CITY OF HARTFORD, SCALE 1"=400 FT., FEBRUARY 1924, HERBERT G. CLARK, ENGINEER"

That part of Main Street shown on this plan is an established street in the City of Hartford.

10/28/92
DATE
[Signature]
CITY ENGINEER

COMMISSION ON THE CITY PLAN
APPROVED

[Signature]
DIRECTOR/SECRETARY
DATE 10/28/92

- NOTES
- #5 REBAR TO BE SET AT ALL PROPERTY CORNERS UNLESS NOTED
 - ENTIRE LOT DEFINED BY OUTER PERIMETER IS ZONING LOT

I HEREBY DECLARE THAT THIS MAP IS SUBSTANTIALLY CORRECT. THIS MAP AND SURVEY WERE PREPARED IN ACCORDANCE WITH THE STANDARDS OF A CLASS A-2 SURVEY AS DEFINED IN THE "RECOMMENDED STANDARDS FOR SURVEYS AND MAPS IN THE STATE OF CONNECTICUT" AS PREPARED AND ADOPTED BY THE CONNECTICUT ASSOCIATION OF LAND SURVEYORS, INC., ON SEPTEMBER 13, 1984 AND EFFECTIVE JANUARY 1, 1987.

[Signature]
SURVEYOR'S SIGNATURE
DATE 2-2-92
14649
LICENSE NUMBER

MAP OF
PROPERTY OF
ST. MONICA'S DEVELOPMENT CORP.
MAIN STREET
HARTFORD, CT.

SUBDIVISION
MAP

Sheet
1 2