


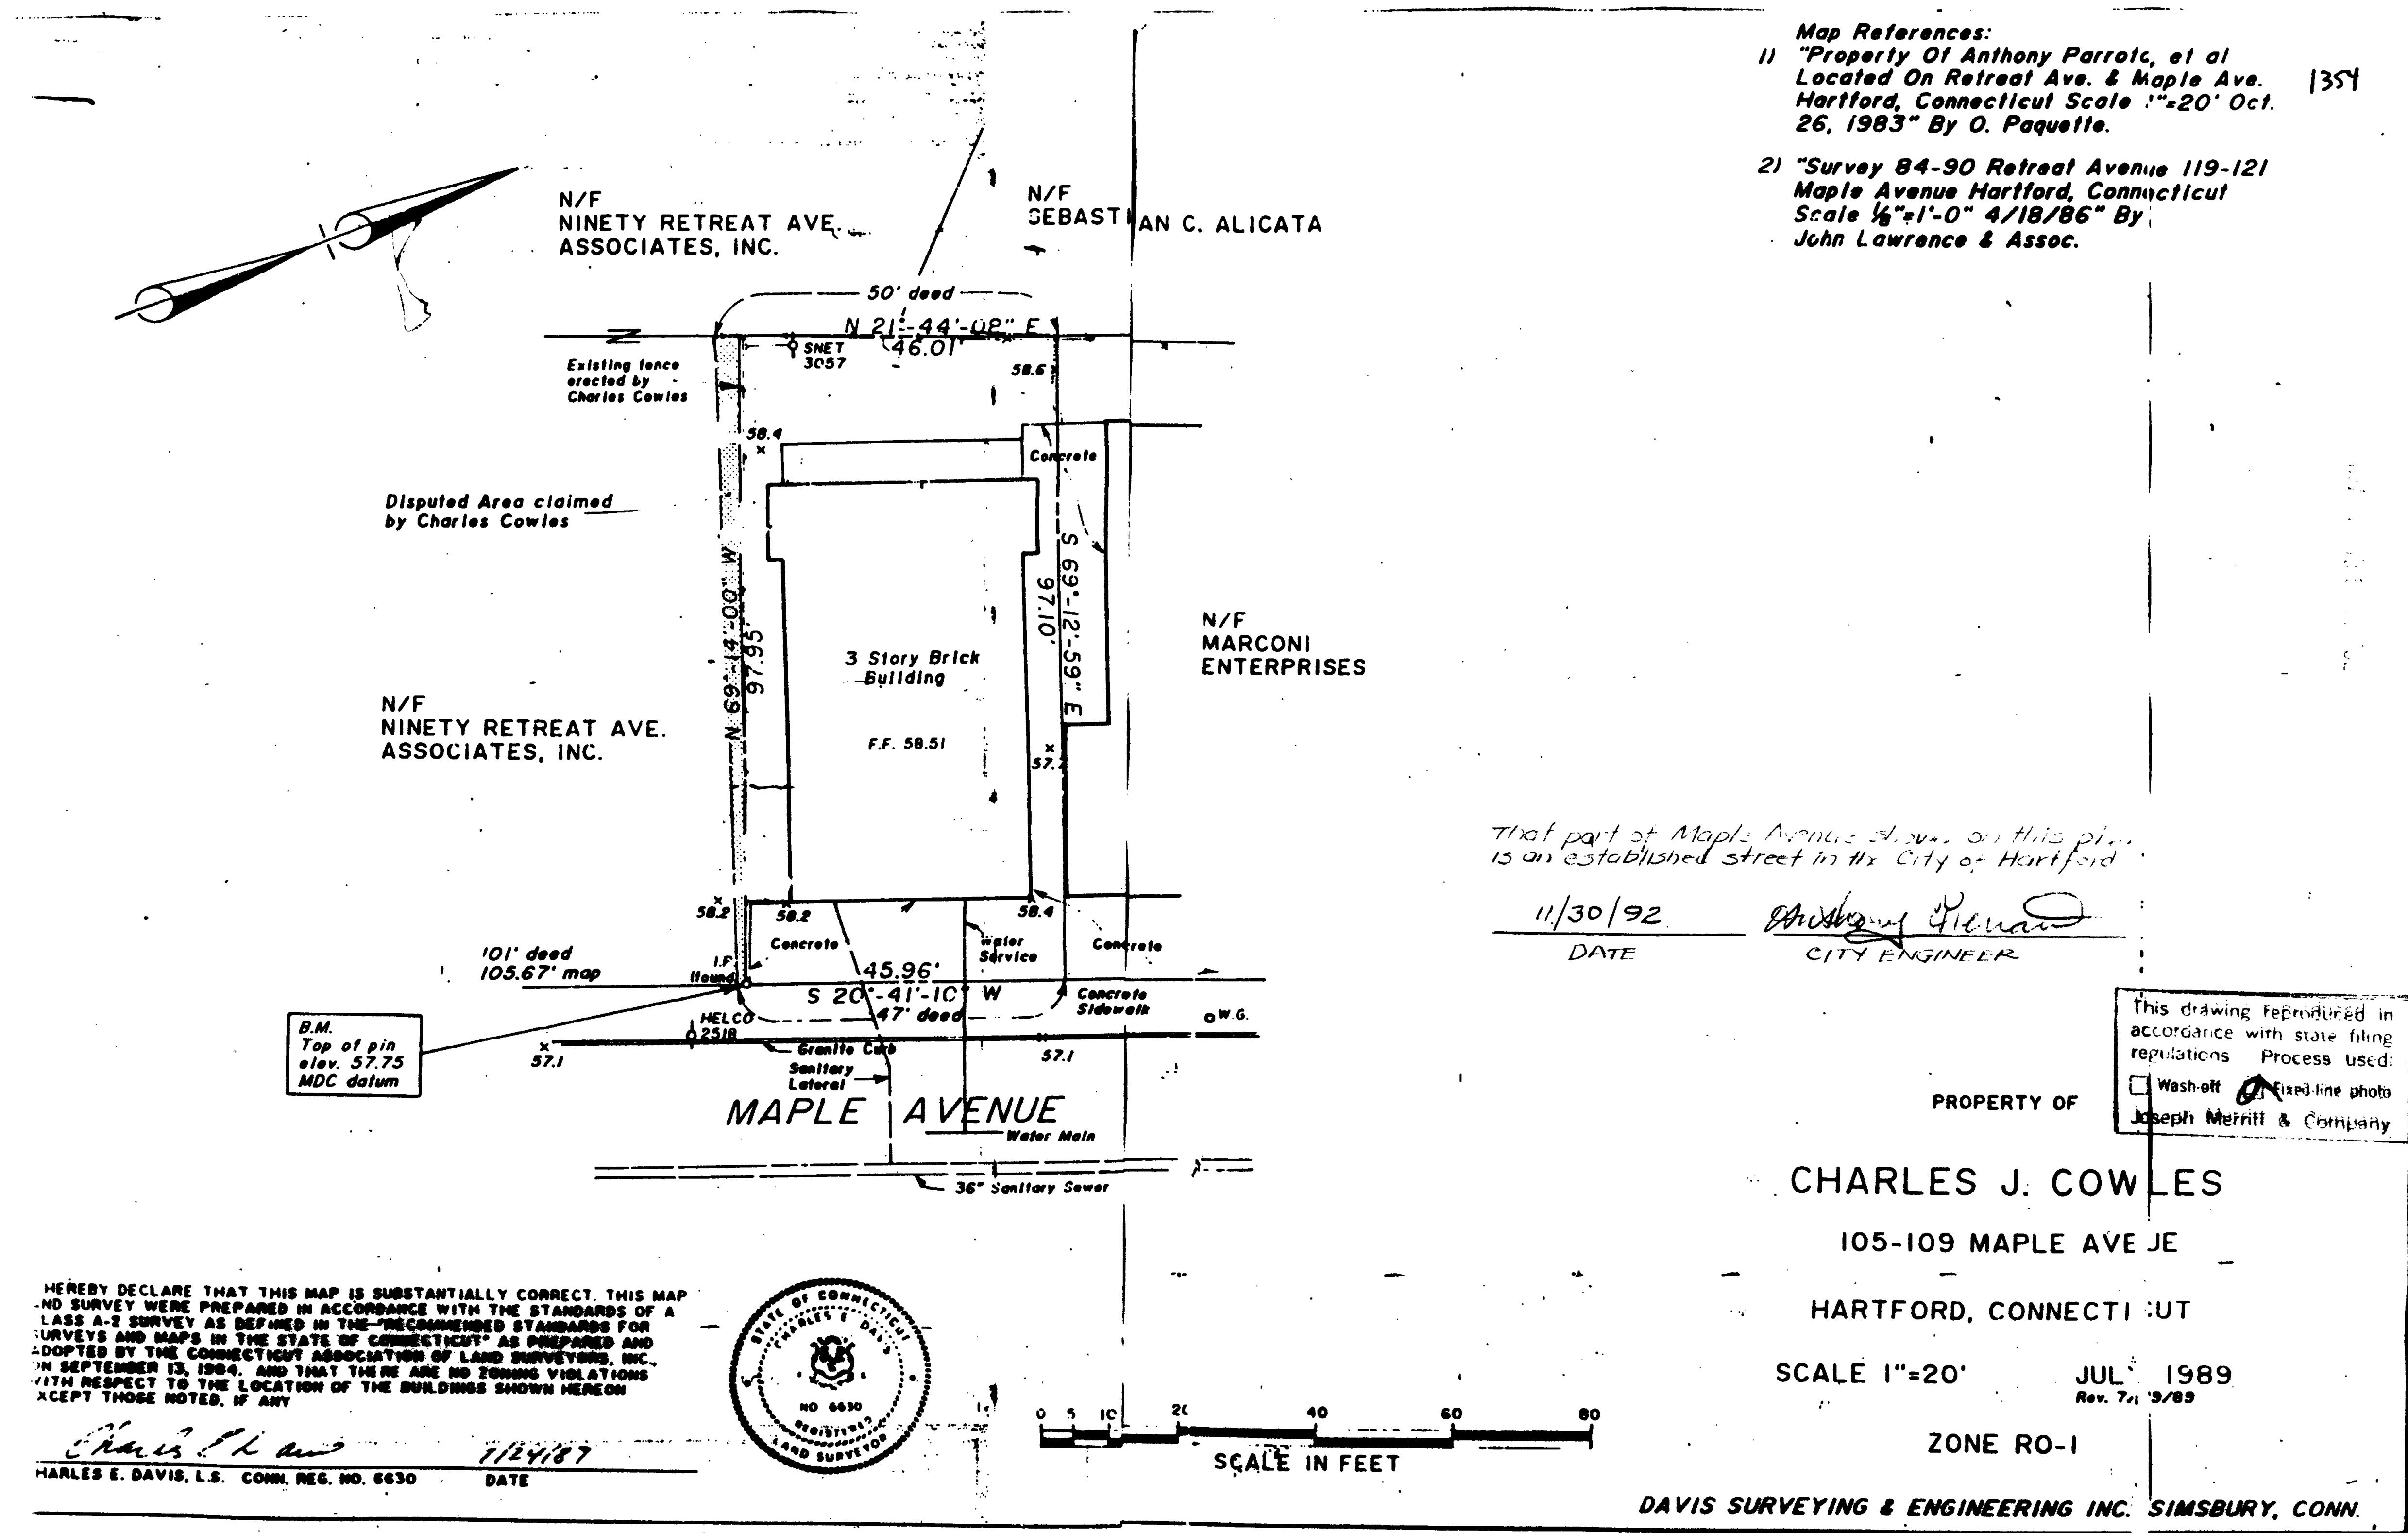

Map References:
1) "Property Of Anthony Parrotc, et al Located On Retreat Ave. & Maple Ave. Hartford, Connecticut Scale 1"=20' Oct. 26, 1983" By O. Paquette.
2) "Survey 84-90 Retreat Avenue 119-121 Maple Avenue Hartford, Connecticut Scale 1/4"=1'-0" 4/18/86" By John Lawrence & Assoc.

That part of Maple Avenue shown on this plan is an established street in the City of Hartford.
11/30/92
DATE
Anthony P. Piana
CITY ENGINEER

This drawing reproduced in accordance with state filing regulations. Process used:
☐ Wash-off ☒ Fixed-line photo
Joseph Merrill & Company

PROPERTY OF
CHARLES J. COWLES
105-109 MAPLE AVENUE
HARTFORD, CONNECTICUT
SCALE 1"=20' JUL 1989
Rev. 7/19/89
ZONE RO-1

DAVIS SURVEYING & ENGINEERING INC. SIMSBURY, CONN.