
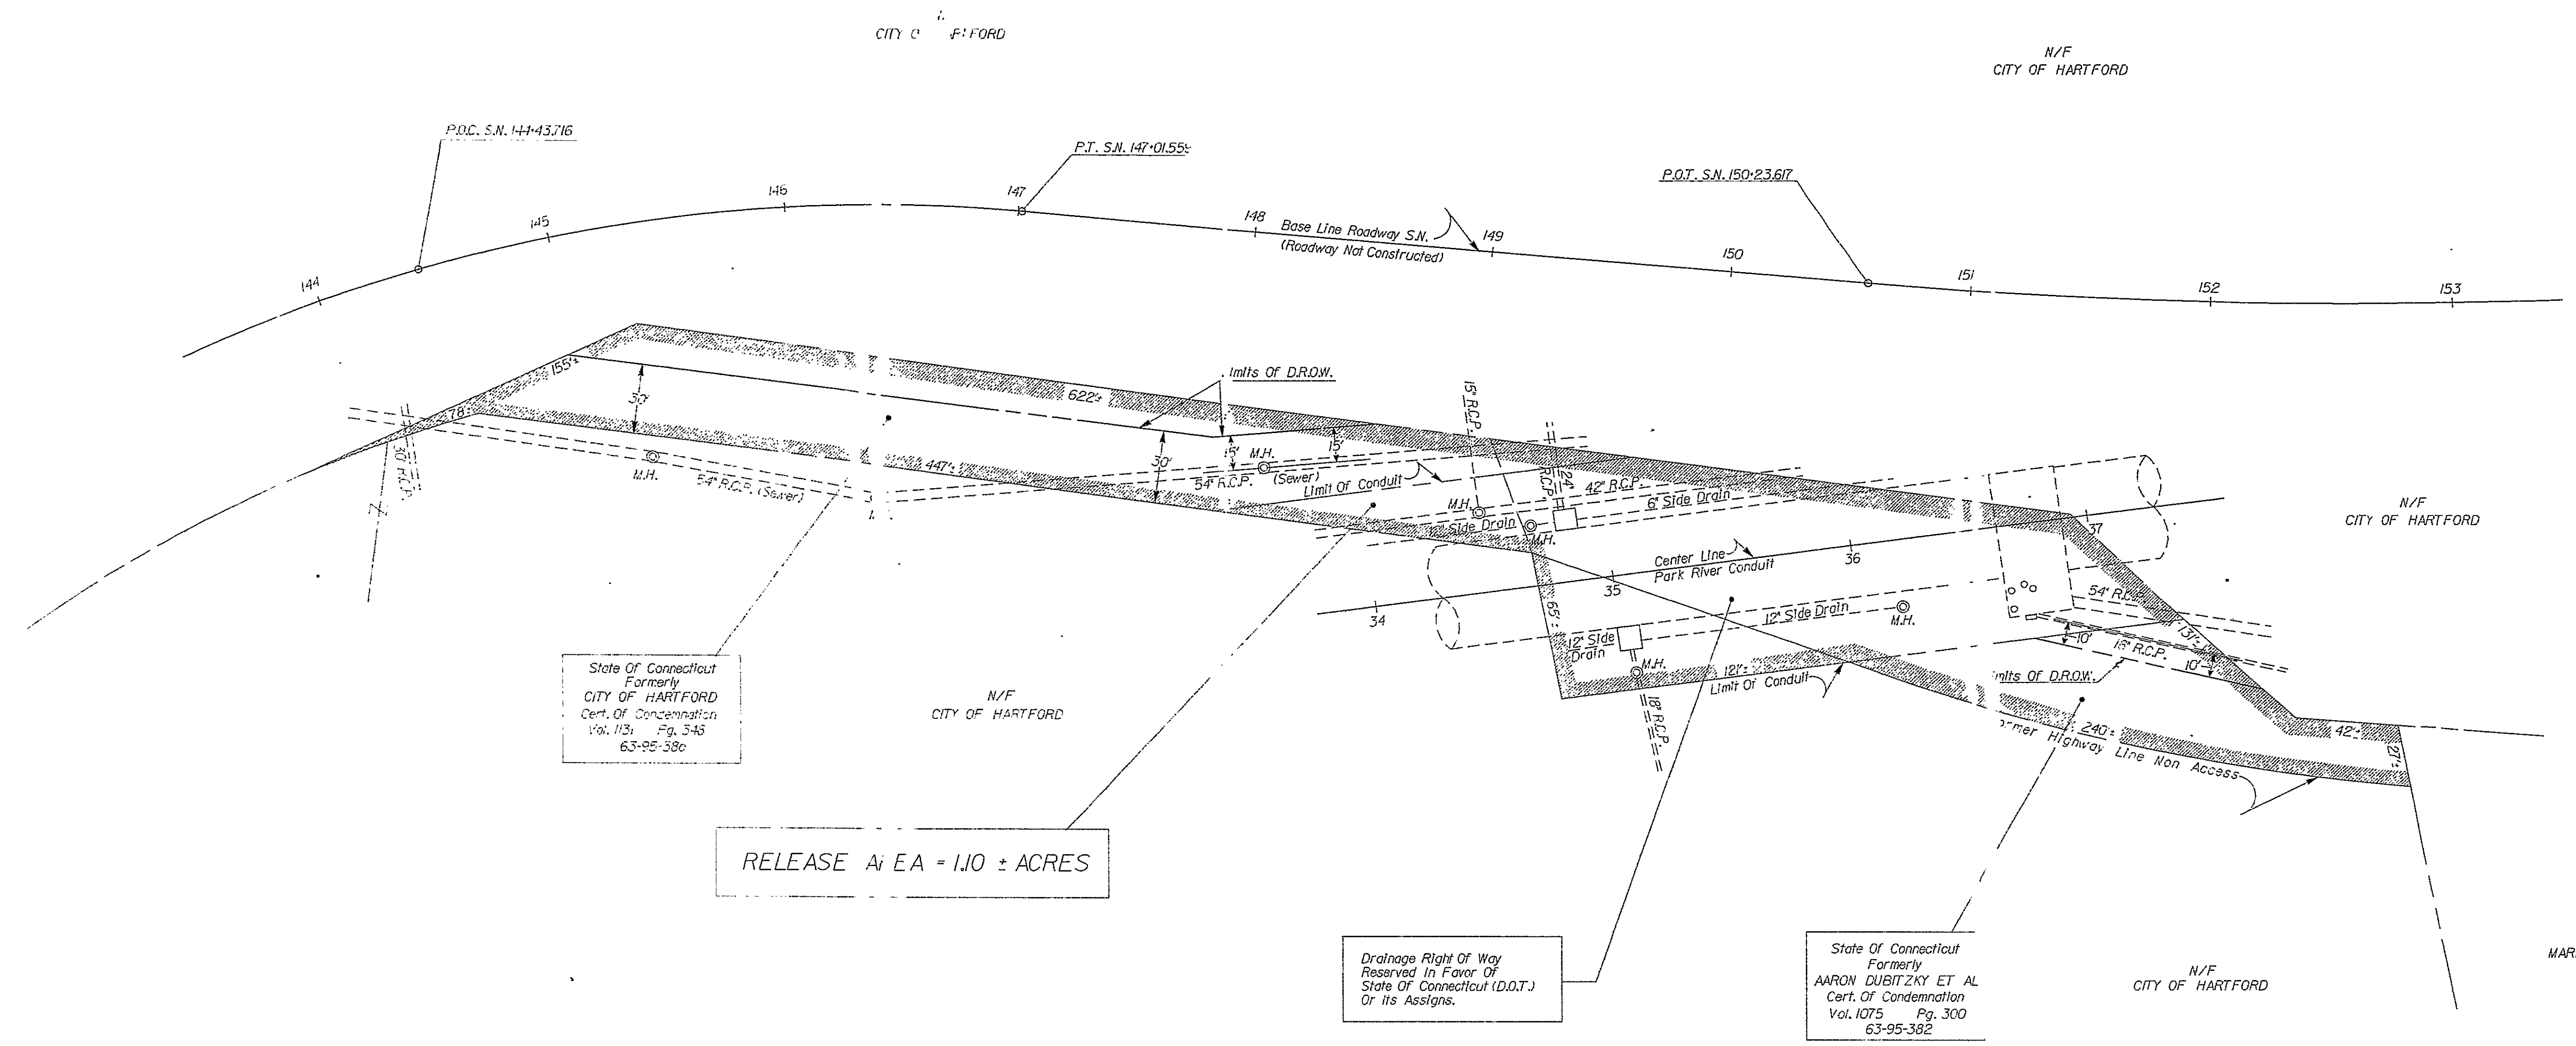


14626

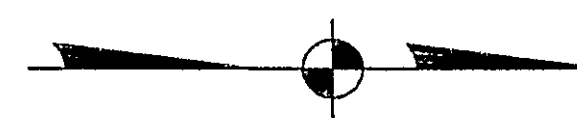


State Of Connecticut
Formerly
CITY OF HARTFORD
Cert. Of Concentration
Vol. 1151 Pg. 345
63-95-380

RELEASE A: EA = 1.10 ± ACRES


Drainage Right Of Way
Reserved In Favor Of
State Of Connecticut (D.O.T.)
Or Its Assigns.

State Of Connecticut
Formerly
AARON DUBITZKY ET AL
Cert. Of Concentration
Vol. 1075 Pg. 300
63-95-382

N/F
MARK TWAIN APARTMENTS INC.

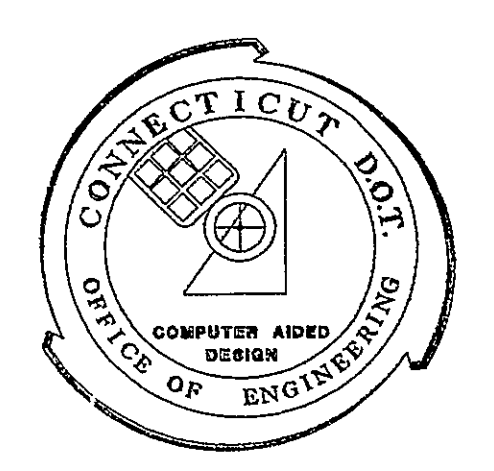

Drawn by CJB Date 12-22-90
Checked by ABD Date 11-14-90
Title 06309H163 RMC

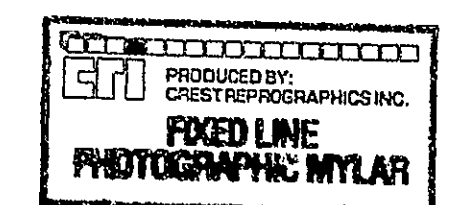


DATE	REVISION	REQ. BY
1-14-91	Delete Parcel No. 1	S.K.T.

TOWN NO. 63
PROJECT NO. 63-95
SERIAL NO. 1630
SHEET 1 OF 1

Robert C. Green
TITLE Trans. Superv. Engr. (H.D.)
DATE November 1991

WHEREBY I DECLARE THAT THIS MAP IS SUBSTANTIALLY CORRECT.
THIS MAP AND SURVEY WERE PREPARED IN ACCORDANCE WITH THE
STANDARDS OF A CLASS B SURVEY AS DEFINED IN THE
RECOMMENDED STANDARDS FOR SURVEYS AND MAPS BY THE STATE
OF CONNECTICUT AS PREPARED AND ADOPTED BY THE CONNECTICUT
ASSOCIATION OF LAND SURVEYORS, INC. ON SEPTEMBER 1984.
CERTIFICATION IS NOT TO BE CONTINUED TO MEAN THAT ALL DETAILS
OF THIS MAP HAVE BEEN PERSONALLY CHECKED BY THE UNDERSIGNED.

CITY OF HARTFORD
MAP SHOWING LAND RELEASED TO
CITY OF HARTFORD
BY
THE STATE OF CONNECTICUT
CONN. ROUTE 84
SCALE 1" = 40'
ROBERT W. GUBALA
TRANSPORTATION CHIEF ENGINEER
BUREAU OF HIGHWAYS
NOVEMBER 19 91

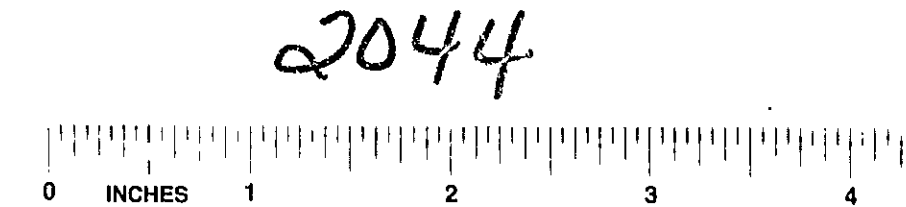

2044