


EASI FILE CORP IRVINE CA		EPH 14
2045		

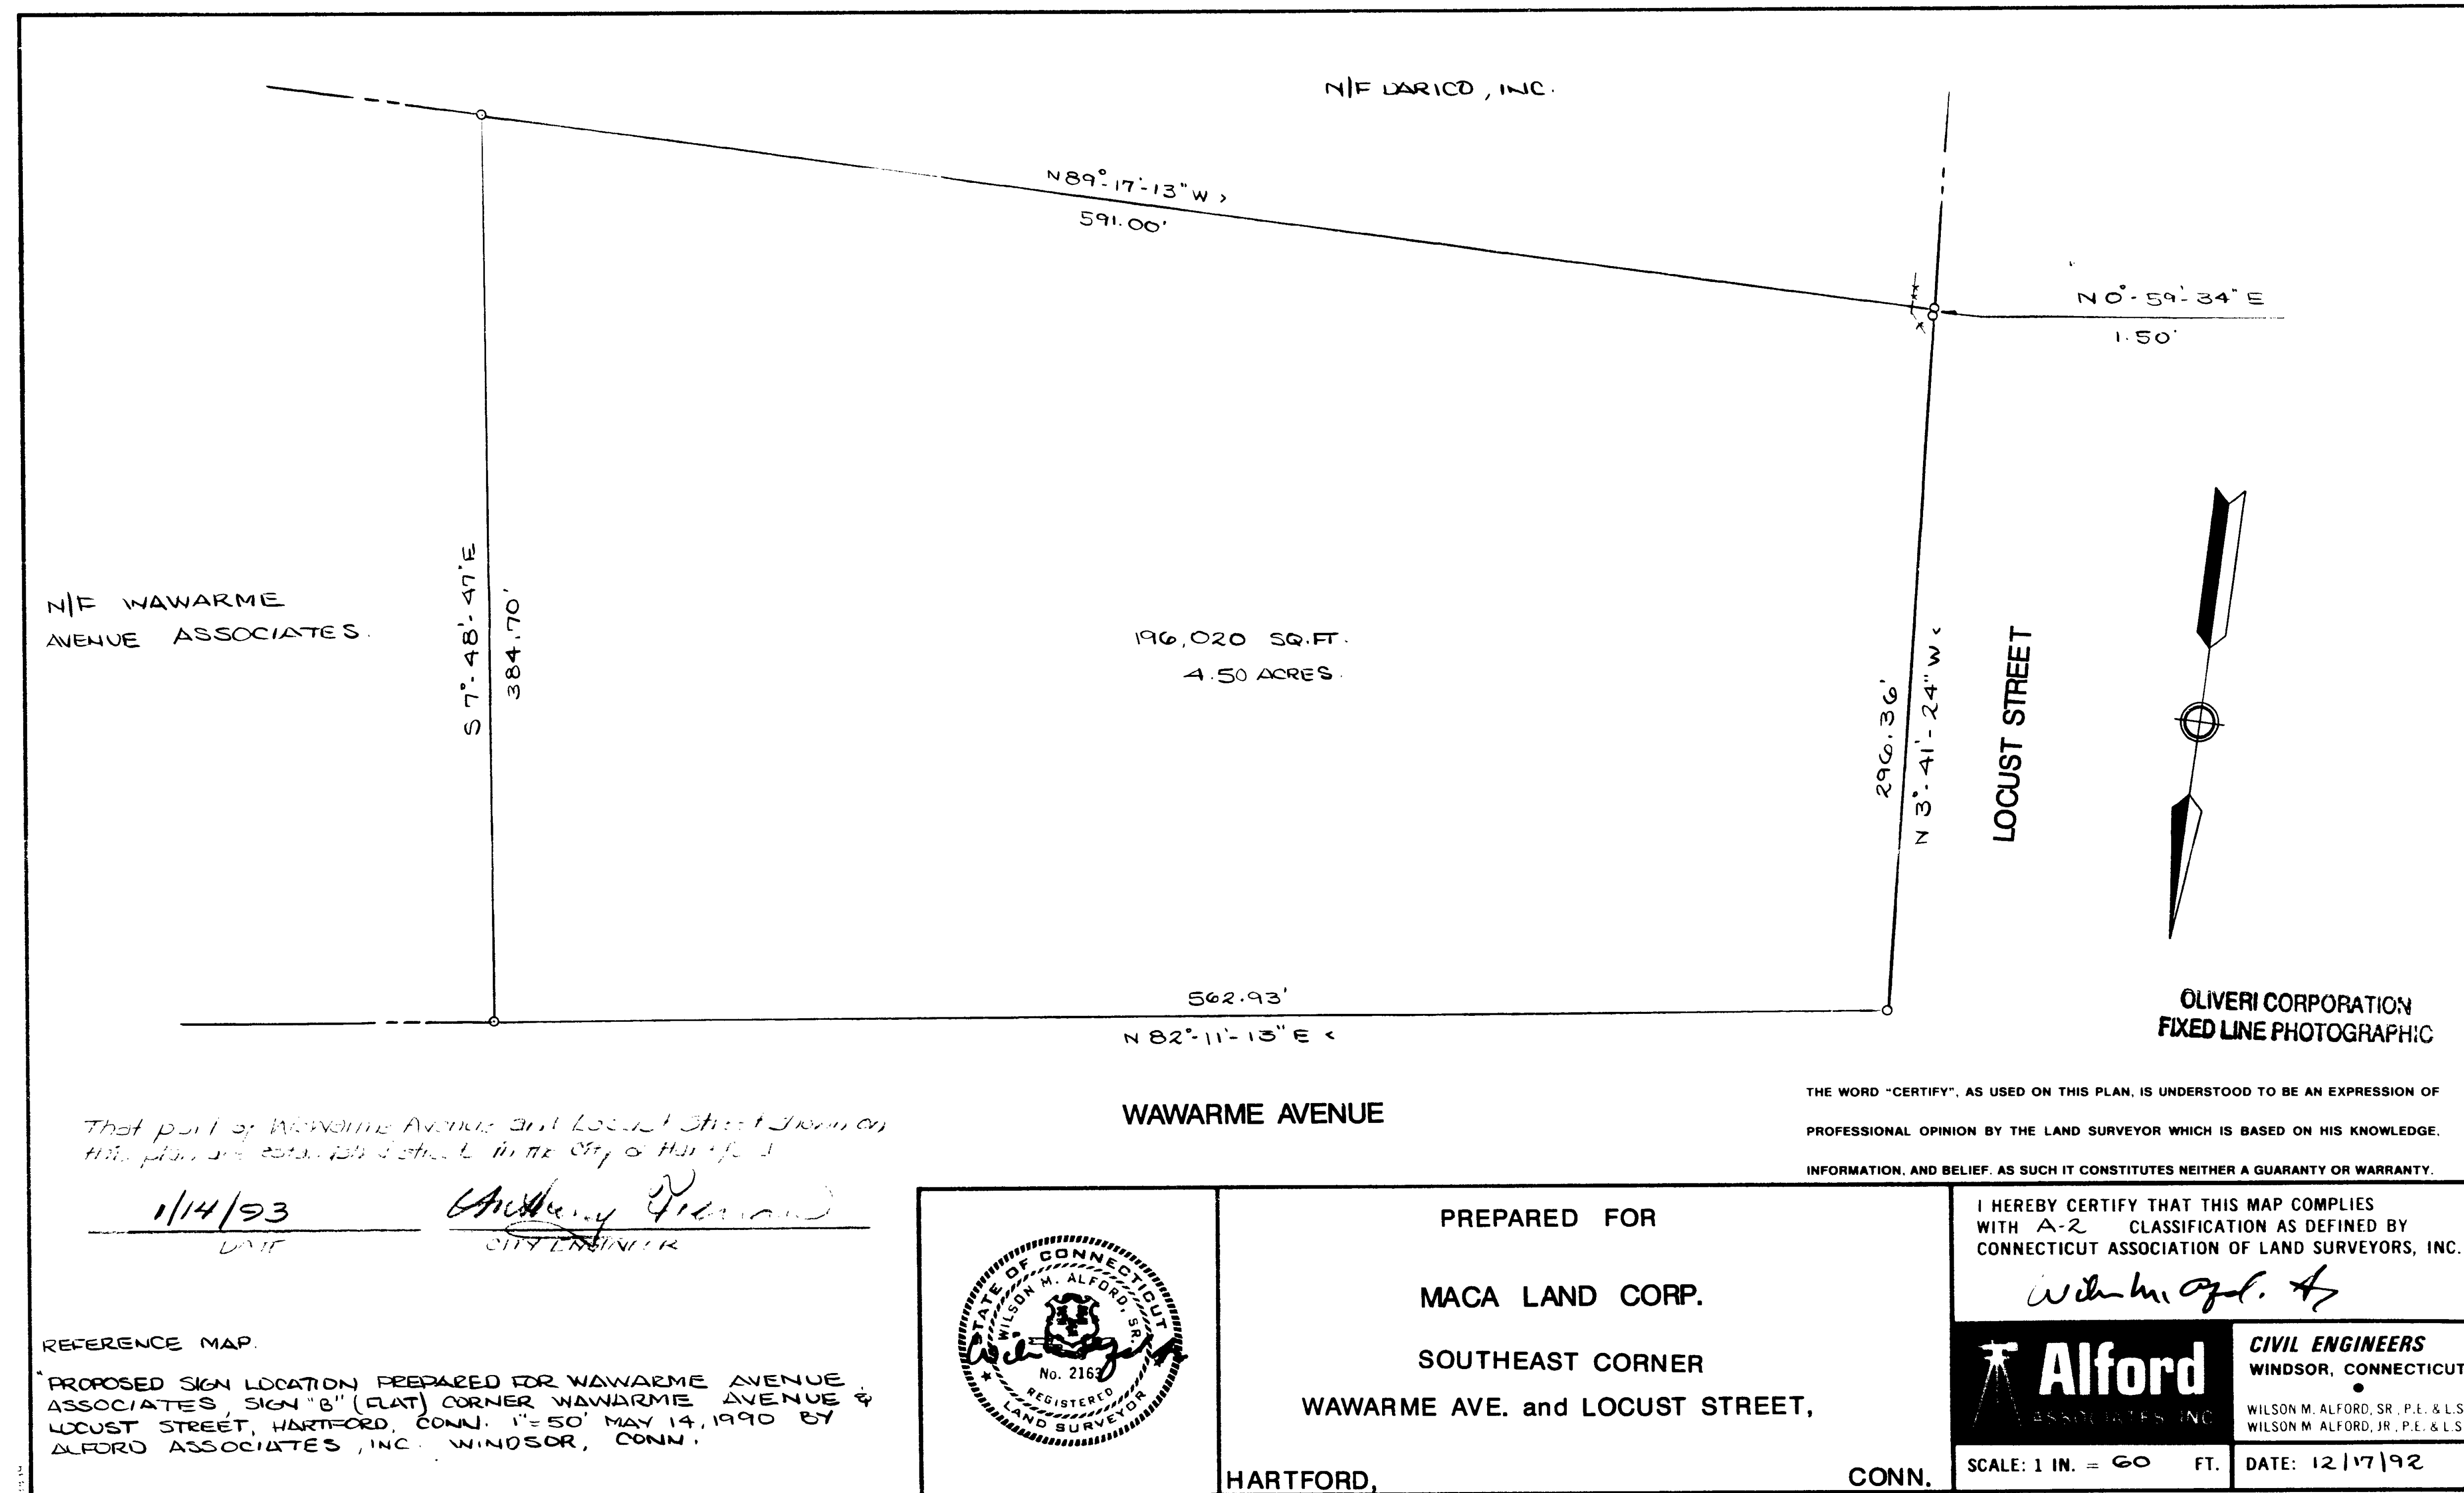

That part of Wawarme Avenue and Locust Street shown on this plan are established subject to the City of Hartford.

1/14/93
DATE
Anthony P. Piron
CITY ENGINEER

REFERENCE MAP.

PROPOSED SIGN LOCATION PREPARED FOR WAWARME AVENUE ASSOCIATES, SIGN "B" (FLAT) CORNER WAWARME AVENUE & LOCUST STREET, HARTFORD, CONN. 1"=50' MAY 14, 1990 BY ALFORD ASSOCIATES, INC., WINDSOR, CONN.




PREPARED FOR
MACA LAND CORP.
SOUTHEAST CORNER
WAWARME AVE. and LOCUST STREET,
HARTFORD, CONN.

I HEREBY CERTIFY THAT THIS MAP COMPLIES WITH A-2 CLASSIFICATION AS DEFINED BY CONNECTICUT ASSOCIATION OF LAND SURVEYORS, INC.

	CIVIL ENGINEERS WINDSOR, CONNECTICUT
	WILSON M. ALFORD, SR., P.E. & L.S. WILSON M. ALFORD, JR., P.E. & L.S.
SCALE: 1 IN. = 60 FT.	DATE: 12/17/92

JOSEPH MERRITT & CO.

C. F. 556 Mobil Tower. FILE MACA

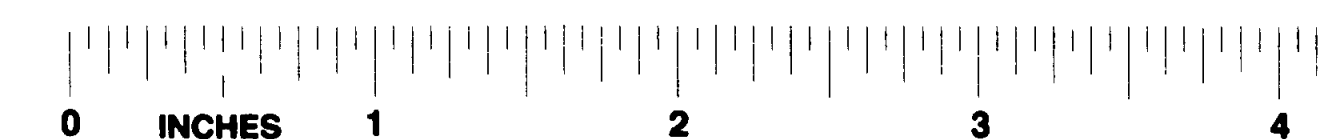

2045 65