

LEGEND

O MH
GP

- WB

• WG

-1/1--

CATCH BASIN MANHOLE

GATE POST

WATER BOX

WATER GATE

LIGHT POLE

CONCRETE WALK

CHAIN LINK FENCE

CONCRETE CURBING

OVERHEAD POWER LINES FIRE HYDRANT

BITUMINOUS CONCRETE WALK

That part of Grove, Mechanic Did Hotter Streets 3/20011) on His plan use established streets is the City of Hartford.

1/27/93

Date

City Engineer


I HEREBY DECLARE THAT THIS MAP AND SURVEY WERE PREPARED IN ACCORDANCE WITH THE STANDARDS OF A CLASS A-2 SURVEY AS DEFINED IN THE CODE OF PRACTICE FOR STANDARDS OF ACCURACY OF SURVEYS AND MAPS, ADOPTED DECEMBER 10, 1975 AS AMENDED BY THE CONNECTICUT ASSOCIATION OF LAND SURVEYORS, INC.

and the state of the

TOUR A/22/92 7761

SURVEYOR DATE REGISTRATION NO.

DECLARATION VALID ONLY ON MAPS DESIGNED EMBOSSED SURVEYOR'S SEAL

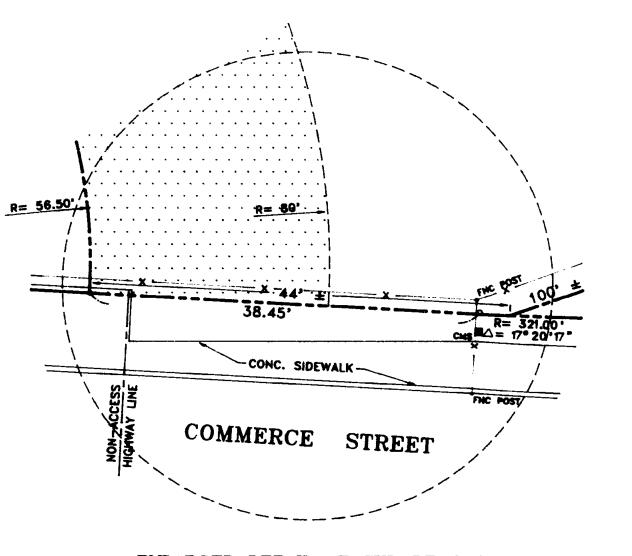

ENLARGED DETAIL AT CUL-DE-SAC SCALE: 1"= 10'

NOTES:
1. BEARINGS & COORDINATES REFER TO THE CONNECTICUT GRID SYSTEM.

2. MAP REF.

"PROPOSED PARKING LOT FOR SCHWARTZ PARKING, 34 POTTER ST."

SCALE: 1"= 20', DATE: 7-3-90, PREPARED BY: CLOSE, JENSEN & MILLER

"CITY OF HARTFORD, MAP SHOWING LAND ACQUIRED FROM THE TRAVELERS INSURANCE COMPANY", SCALE: 1"= 40', DATE: APRIL 1990, PREPARED BY: THE STATE OF CONNECTICUT

"UPGRADING OF INTERSTATE 91" STATE TAKING MAP FOR CUL-DE-SAC, AUG 1992 CHANGE ORDER

THIS MAP PRODUCED BY ORIGINAL INK DRAWIN 3 ON POLY FILM OF LINEN HALLISEY & FERBERT 78 BEACH ROAD WETHERSFIE D, OT 06109

EXHIBIT 'A'

	PK ENGINEERING ASSOCIATES
78	CIVIL ENGINEERS & LAND SURVEYORS BEAVER ROAD, WETHERSFIELD, CONNECTICUT

SURVEY OF TRAVELERS INSURANCE CO.

PARKING AREA

BOUNDED BY COMMERCE,

POTTER, MECHANIC & GROVE STREET

HARTFORD, CONNECTICUT

						··········
REV.	OCT.	00, 28,	1992	MEVIDED	D CUL-DE	DE-SAC -SAC

DRAWN J.A.H.

CHECKED P.A.H.

DATE 22 APR. 92

SCALE 1" = 40'

SHEET 1 OF 1

JOB NO. PK283

AUTOCAD FILE:
PK283.DWG

Cantacharda hala da ha