



MAP REFERENCES:
TOWN OF HARTFORD MAP SHOWING PROPERTY OF STATE OF CONNECTICUT
DEPARTMENT OF TRANSPORTATION BUREAU OF AERONAUTICS BRAINARD
AIRPORT DATE: AUGUST, 1990 SCALE: 1"=100' SHEET 1, 2, & 3 OF 3.

I hereby declare* that this map is substantially correct. This map and survey were prepared in accordance with the standards of a Class A 2 survey as defined in the "Recommended Standards for Surveys and Maps in the State of Connecticut" as prepared and adopted by the Connecticut Association of Land Surveyors, Inc. on September 13, 1984.

Francis M. Sova
Francis M. Sova L.L.S. # 15771

Not Valid unless original Signature and Seal are affixed.

*The word declare is an expression of professional opinion which is based upon the surveyor's best information, knowledge and belief, and as such does not express or imply any guarantee or warranty.

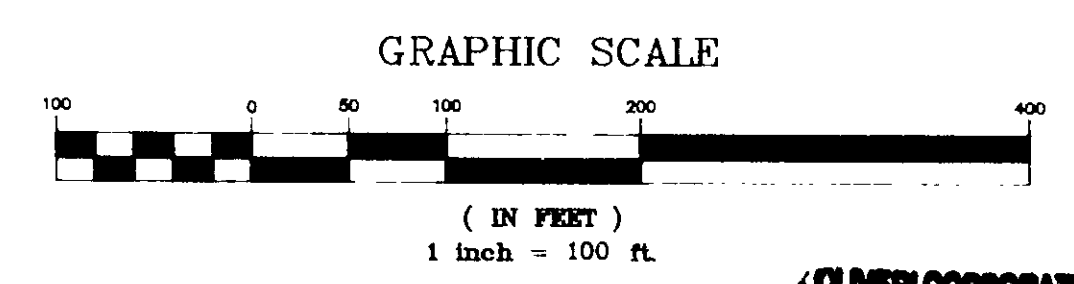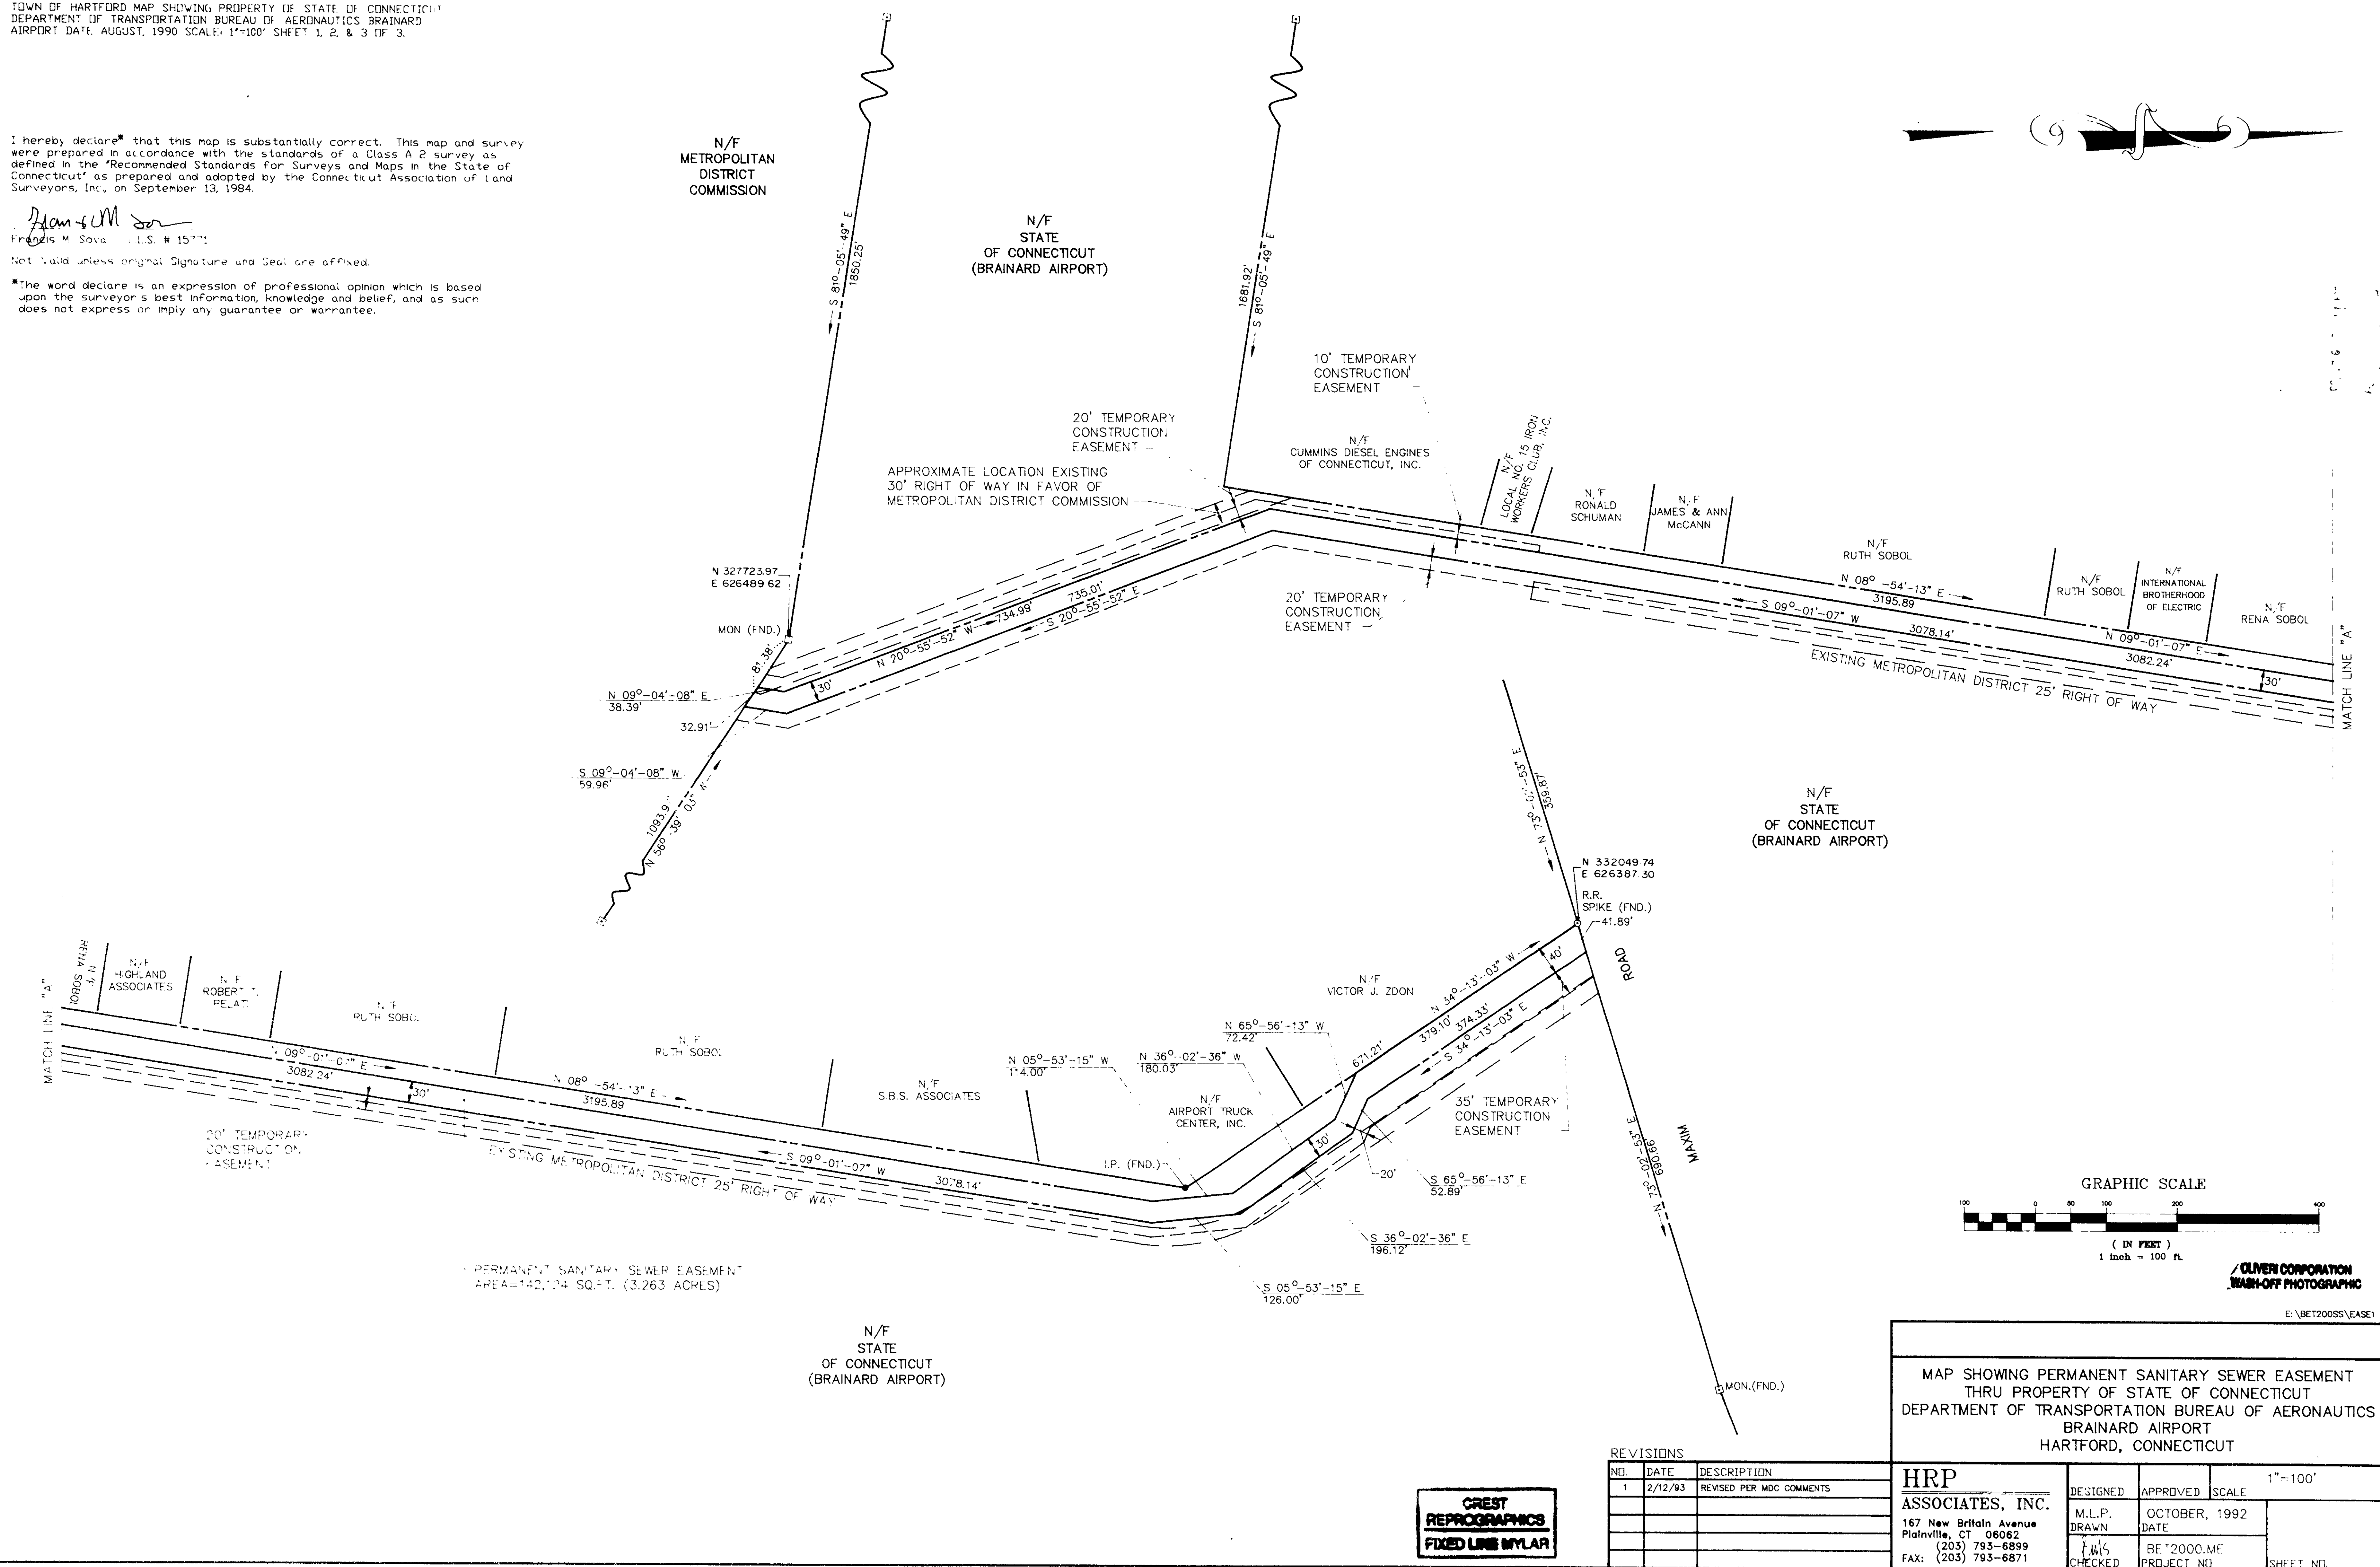

OLIVER CORPORATION
WASH-OFF PHOTOGRAPHIC

E:\BET20055\EASE1

MAP SHOWING PERMANENT SANITARY SEWER EASEMENT
THRU PROPERTY OF STATE OF CONNECTICUT
DEPARTMENT OF TRANSPORTATION BUREAU OF AERONAUTICS
BRAINARD AIRPORT
HARTFORD, CONNECTICUT

NO.	DATE	DESCRIPTION
1	2/12/93	REVISED PER MDC COMMENTS

HRP
ASSOCIATES, INC.
167 New Britain Avenue
Plainville, CT 06062
(203) 793-6889
FAX: (203) 793-6871

DESIGNED	APPROVED	SCALE
M.L.P.	OCTOBER, 1992	1"=100'
DRAWN	DATE	
CHECKED	BE 2000.ME	
	PROJECT NO	SHEET NO.

CREST
REPROGRAPHICS
FIXED LINE MYLAR

