


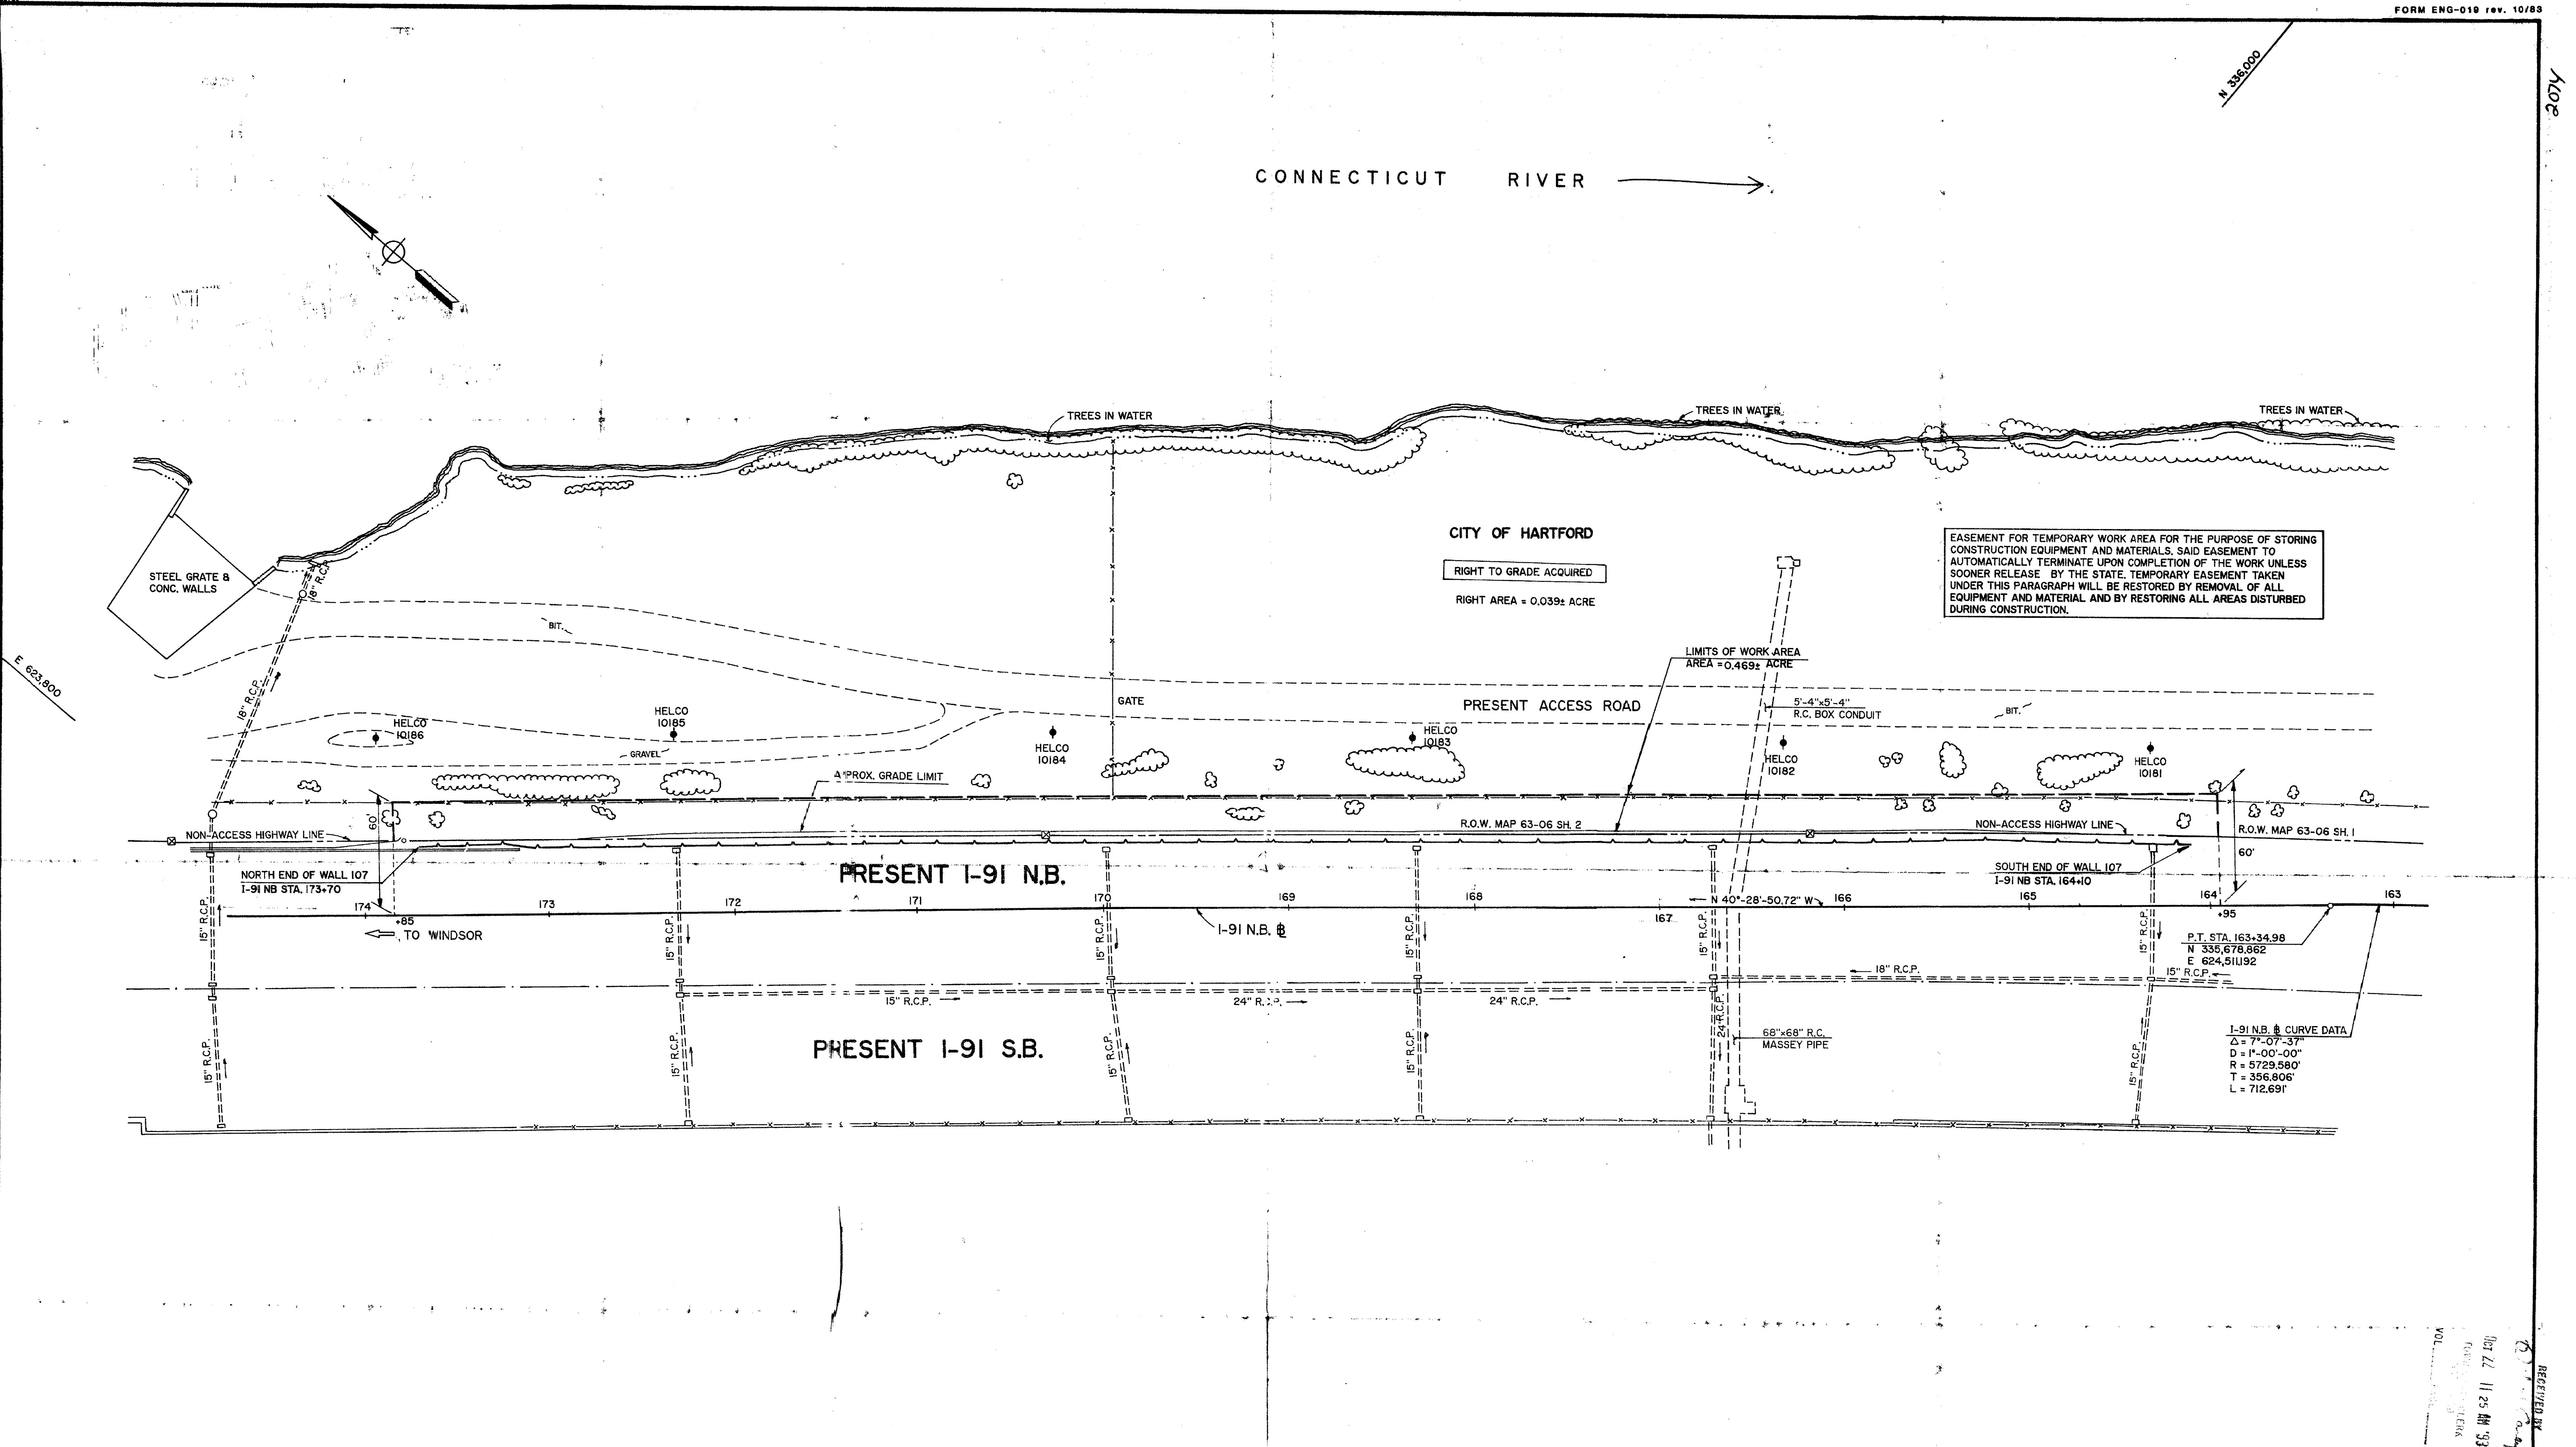


The portion Interstate 91 shown on this plan is not an established street of the City of Hartford.
CPB
 City of Hartford, Dept. of Public Works / Survey Department

Drawn By C.S.C. Date 04/05/91
 Checked By D.V.R. Date 04/06/91

CREST
 REPROGRAPHICS
 PLOTTED LINE MYLAR

I HEREBY CERTIFY THAT THIS MAP AND SURVEY ARE SUBSTANTIALLY CORRECT AND WERE PREPARED IN ACCORDANCE WITH THE STANDARDS OF A CLASS D SURVEY AS DEFINED IN THE CODE OF PRACTICE FOR STANDARDS OF ACCURACY OF SURVEYS AND MAPS, ADOPTED DECEMBER 10, 1975 AS AMENDED BY THE CONNECTICUT ASSOCIATION OF LAND SURVEYORS, INC. TO THE BEST OF MY KNOWLEDGE AND BELIEF.

Roger J. Mellina
 L.S. No. 5954

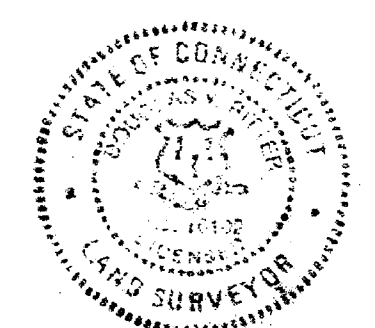


TOWN NO. 63
 PROJECT NO. 63-458
 SERIAL NO. 1
 SHEET 1 OF 1

I HEREBY CERTIFY THAT THIS MAP IS SUBSTANTIALLY CORRECT TO THE BEST OF MY KNOWLEDGE AND BELIEF.
W Douglas V. Ritter
 L-C Associates
 DATE April 1991

DATE	REVISION	REQ. BY
4-7-92	Revised Easement + Note	ASP

CITY OF HARTFORD
 MAP SHOWING EASEMENT ACQUIRED FROM
 CITY OF HARTFORD
 BY
THE STATE OF CONNECTICUT
 INTERSTATE ROUTE 91
 SCALE 1" = 40'
 Robert W. Gubala
 TRANSPORTATION CHIEF ENGINEER - BUREAU OF HIGHWAYS

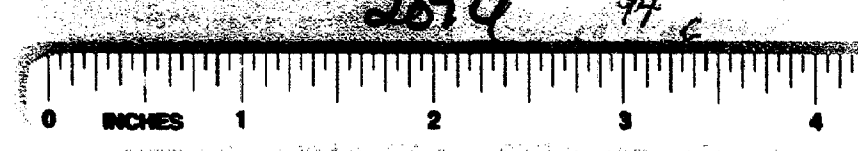

2074