



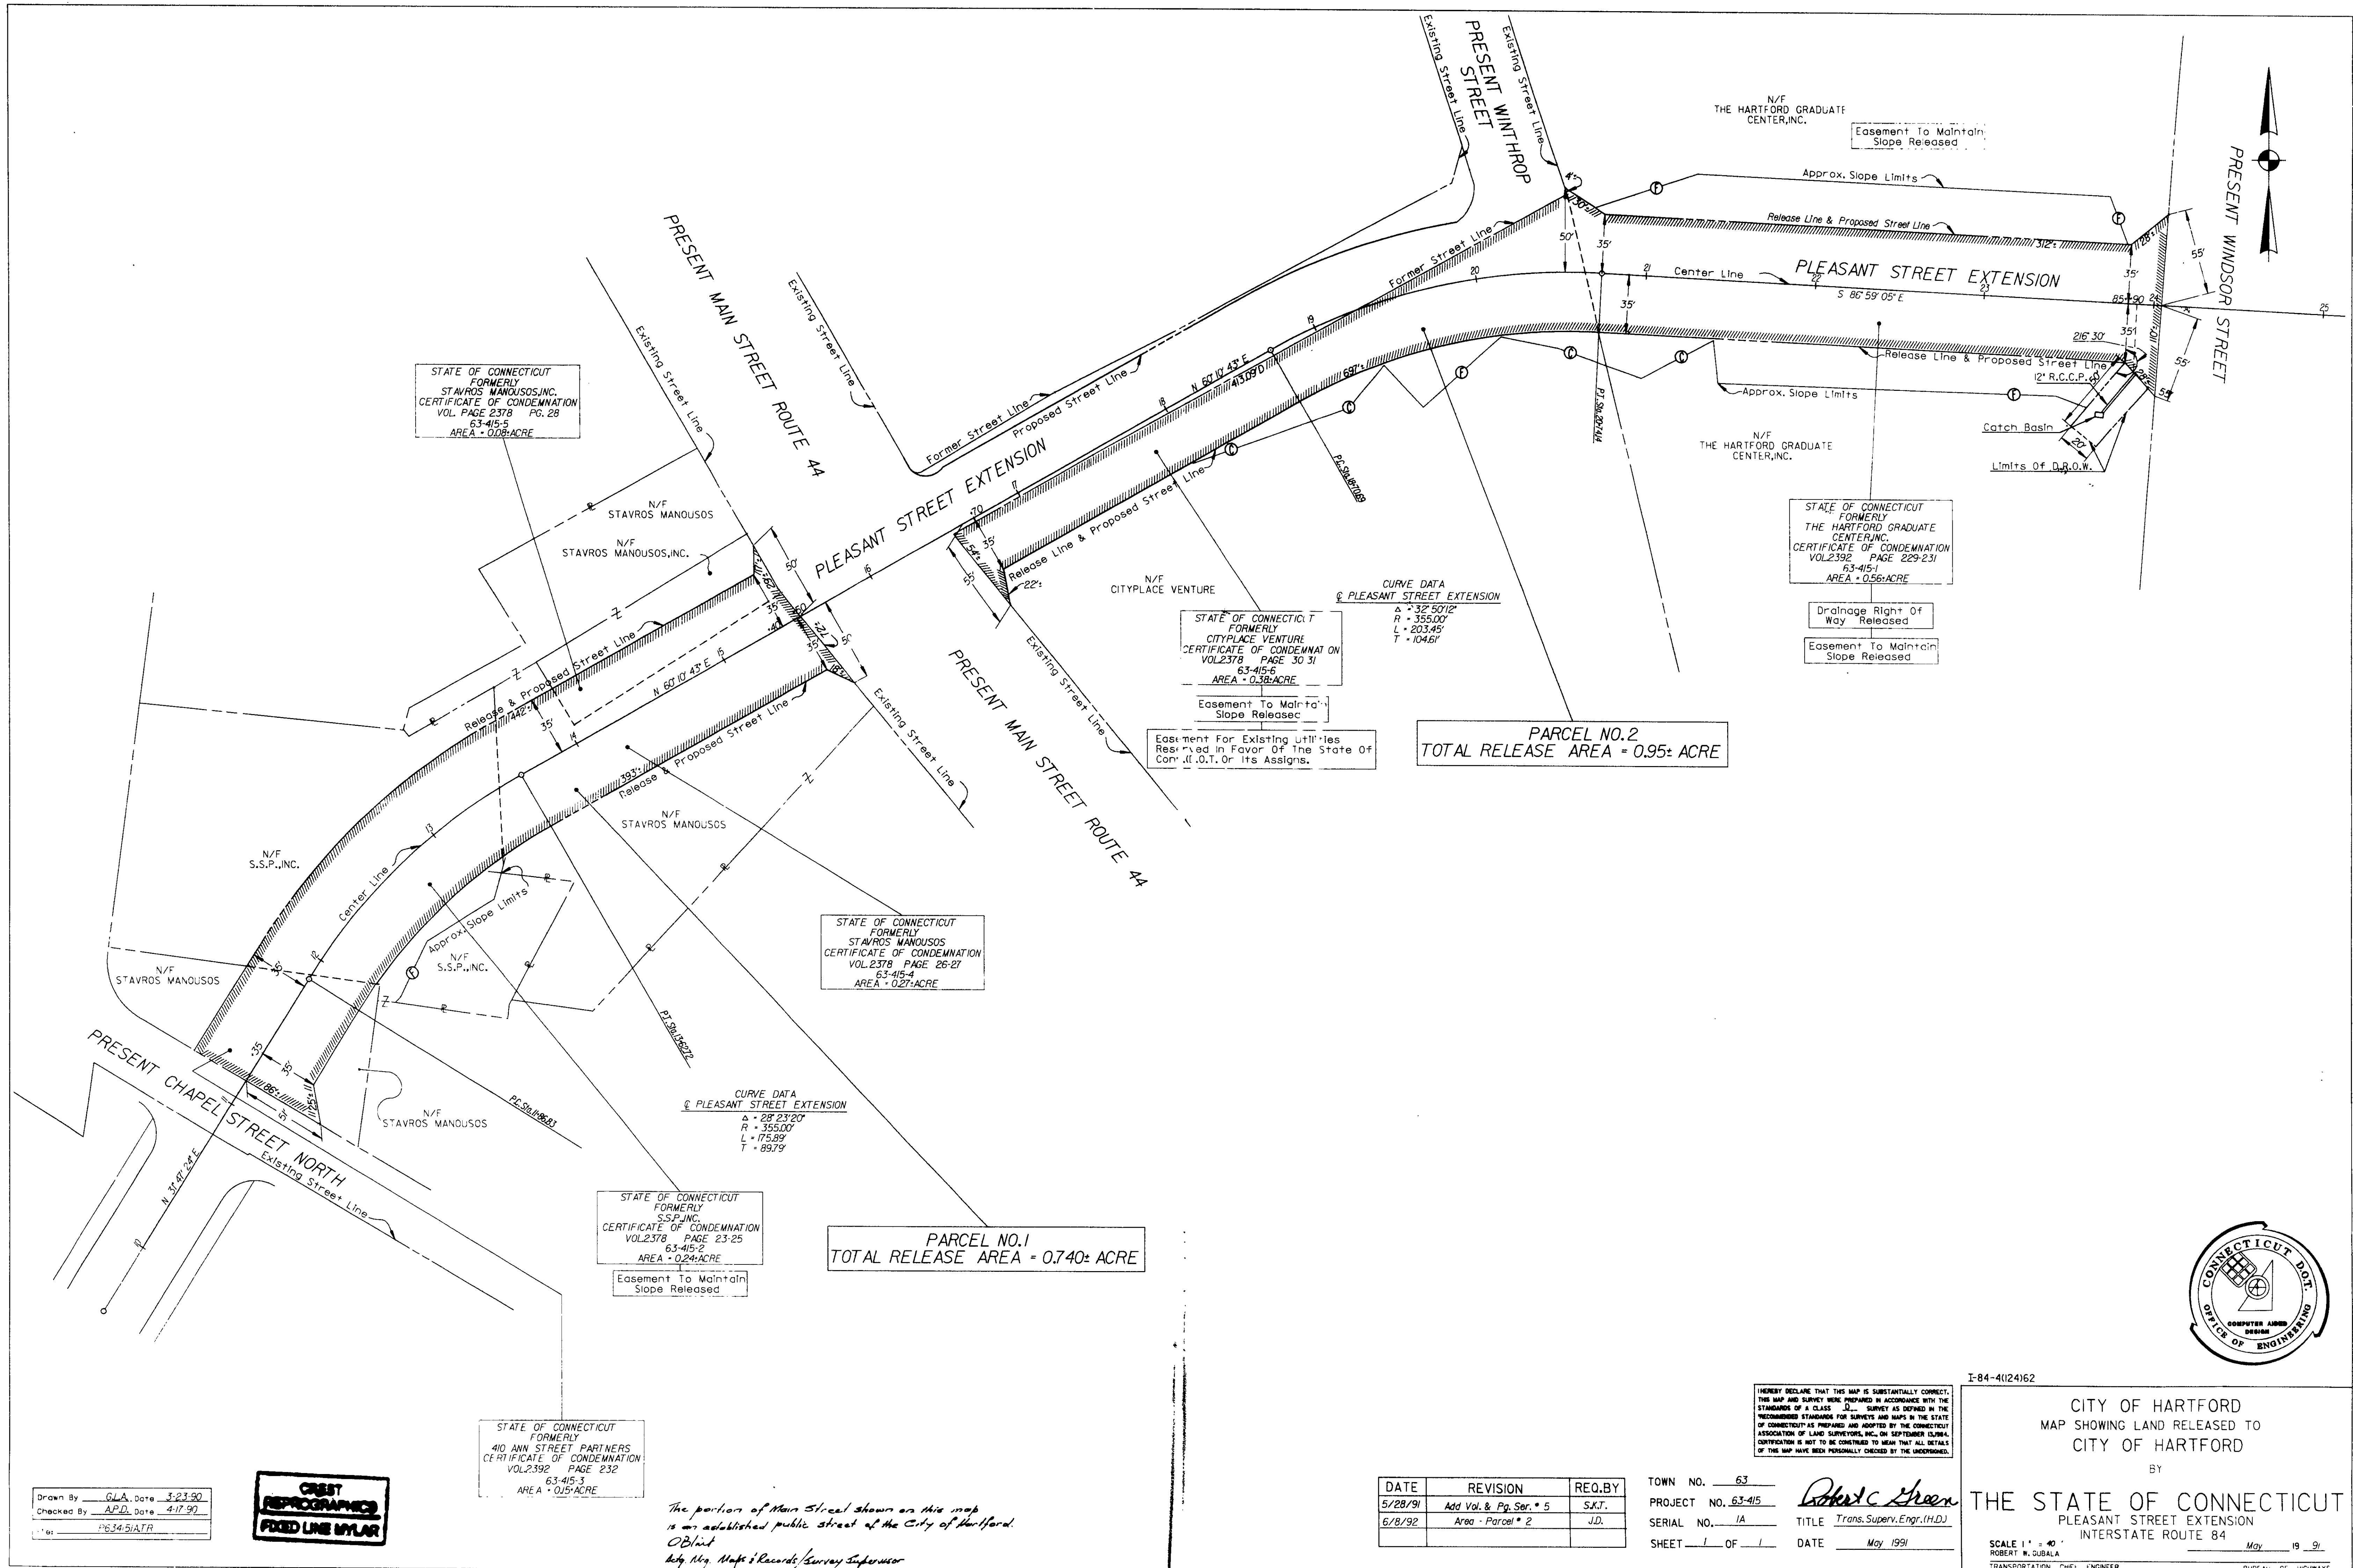

2082

1082

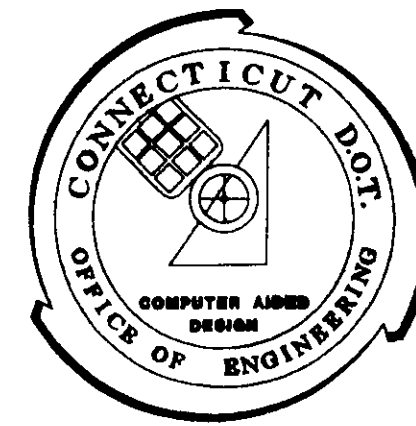

I-84-4(24)62

CITY OF HARTFORD
MAP SHOWING LAND RELEASED TO
CITY OF HARTFORD
BY
THE STATE OF CONNECTICUT
PLEASANT STREET EXTENSION
INTERSTATE ROUTE 84
SCALE 1" = 40'
ROBERT W. GUBALA
TRANSPORTATION CHIEF ENGINEER
BUREAU OF HIGHWAYS

I HEREBY DECLARE THAT THIS MAP IS SUBSTANTIALLY CORRECT.
THIS MAP AND SURVEY WERE PREPARED IN ACCORDANCE WITH THE
STANDARDS OF A CLASS "A" SURVEY AS DEFINED IN THE
"RECOMMENDED STANDARDS FOR SURVEYS AND MAPS IN THE STATE
OF CONNECTICUT" AS PREPARED AND ADOPTED BY THE CONNECTICUT
ASSOCIATION OF LAND SURVEYORS, INC. ON SEPTEMBER 1984.
CERTIFICATION IS NOT TO BE CONSTRUED TO MEAN THAT ALL DETAILS
OF THE MAP HAVE BEEN PERSONALLY CHECKED BY THE UNDERSIGNED.

Robert W. Gubala
TITLE Trans. Superv. Engr. (H.D.)
DATE May 1991

DATE	REVISION	REQ. BY
5/28/91	Add Vol. & Pg. Ser. # 5	S.K.T.
6/8/92	Area - Parcel # 2	J.D.

TOWN NO. 63
PROJECT NO. 53-415
SERIAL NO. 1A
SHEET 1 OF 1

The portion of Main Street shown on this map
is an established public street of the City of Hartford.
C.B. Smith
Asst. Mgr. Maps & Records/Survey Supervisor

Drawn By GLA, date 3-23-90
Checked By APD, date 4-17-90
1082

CREST
REPROGRAPHICS
FRED LINE MYLAR

STATE OF CONNECTICUT
FORMERLY
410 ANN STREET PARTNERS
CERTIFICATE OF CONDEMNATION
VOL. 2392 PAGE 232
63-415-3
AREA - 0.15+/- ACRE
Easement To Maintain
Slope Released.

STATE OF CONNECTICUT
FORMERLY
S.S.P., INC.
CERTIFICATE OF CONDEMNATION
VOL. 2378 PAGE 23-25
63-415-2
AREA - 0.24+/- ACRE
Easement To Maintain
Slope Released.

STATE OF CONNECTICUT
FORMERLY
STAVROS MANOUSOS
CERTIFICATE OF CONDEMNATION
VOL. 2378 PAGE 26-27
63-415-4
AREA - 0.27+/- ACRE

PARCEL NO. 1
TOTAL RELEASE AREA = 0.740+/- ACRE

STATE OF CONNECTICUT
FORMERLY
CITYPLACE VENTURE
CERTIFICATE OF CONDEMNATION
VOL. 2378 PAGE 30-31
63-415-6
AREA - 0.38+/- ACRE
Easement To Maintain
Slope Released.
Easement For Existing Utilities
Reserved in Favor Of The State Of
Conn. It, O.T. Or Its Assigns.

CURVE DATA
@ PLEASANT STREET EXTENSION
A = 32° 50' 12"
R = 355.00'
L = 203.45'
T = 104.61'

STATE OF CONNECTICUT
FORMERLY
THE HARTFORD GRADUATE
CENTER, INC.
CERTIFICATE OF CONDEMNATION
VOL. 2392 PAGE 229-231
63-415-1
AREA - 0.66+/- ACRE
Drainage Right Of
Way Released
Easement To Maintain
Slope Released

PARCEL NO. 2
TOTAL RELEASE AREA = 0.95+/- ACRE