
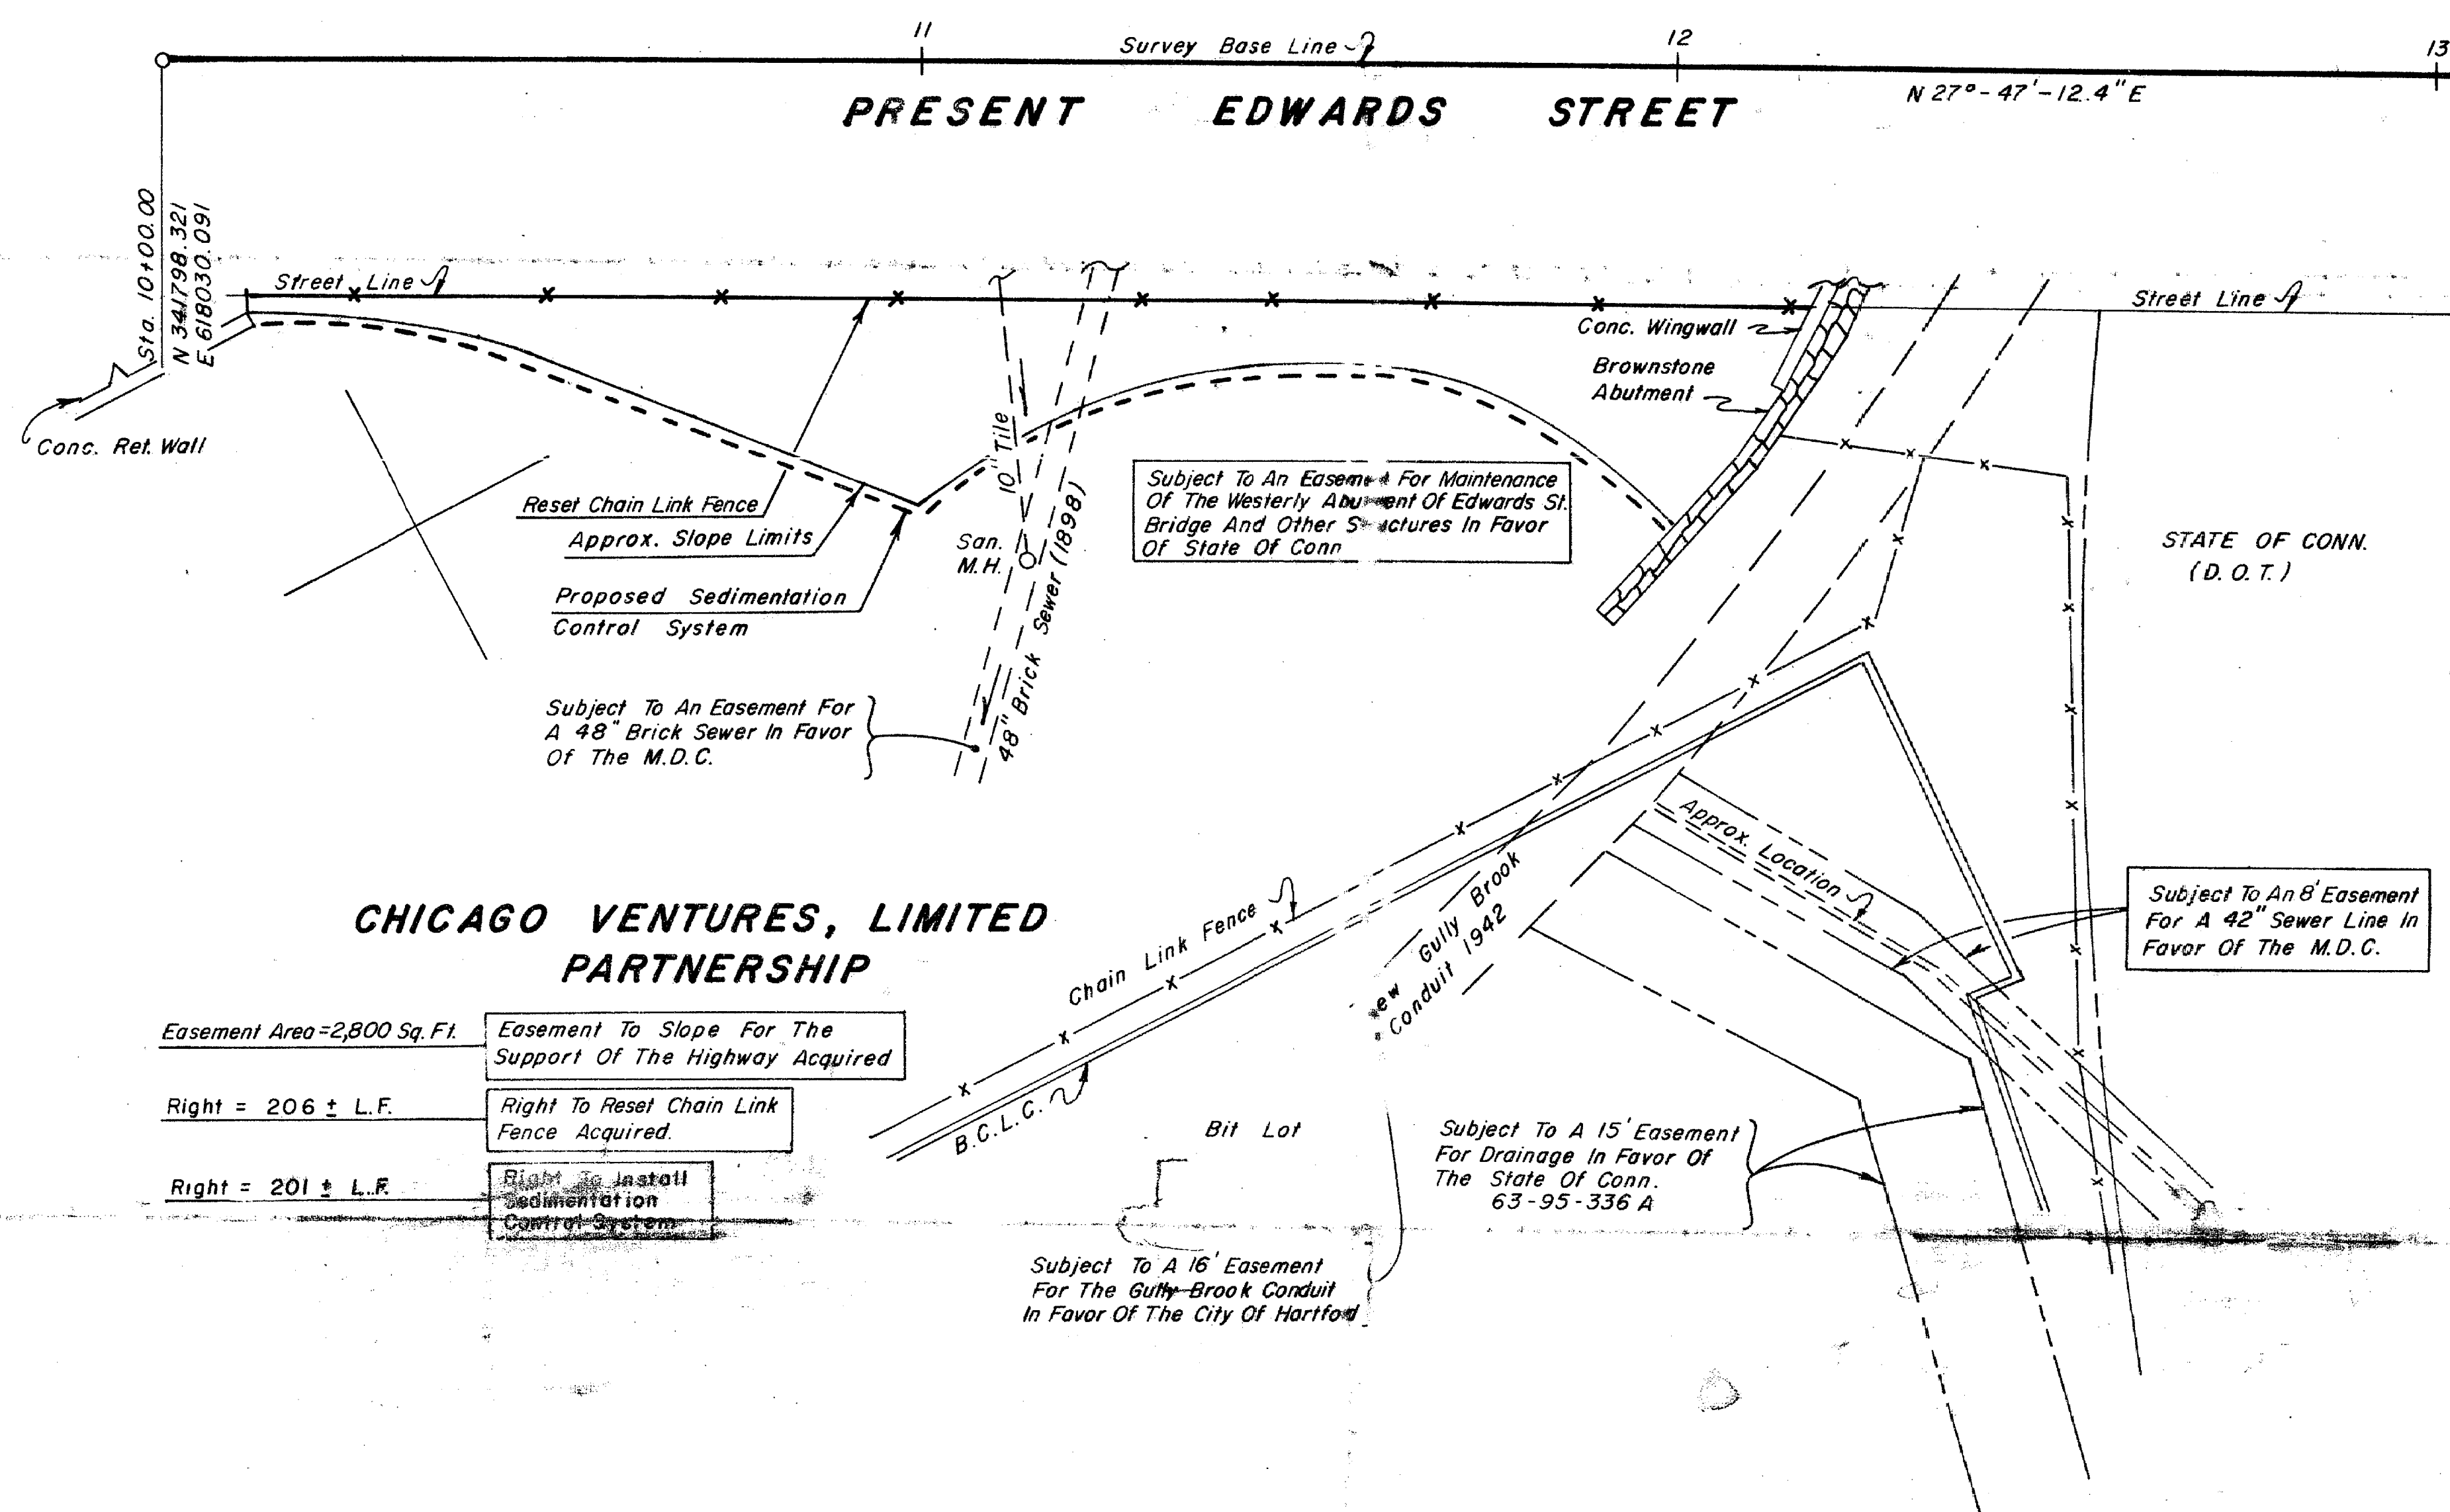


N 34° 18' 00"

E 61° 10' 00"

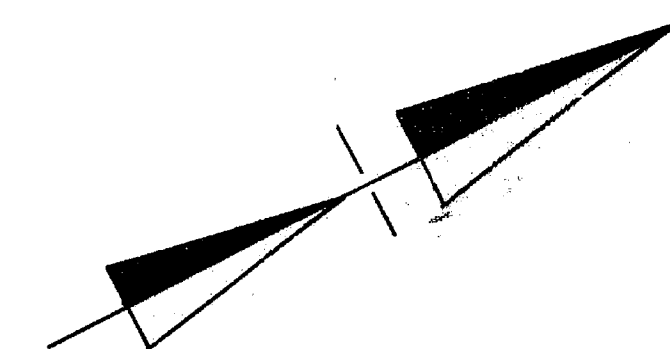

Jan 26 11 28 AM '94
 TOWN ENGINEER
 JAMES F. BYRNES, JR.

CREST REPROGRAPHICS
 FIXED LINE MYLAR

The portion of Edwards Street shown on this plan is an established Public Street of the City of Hartford.

[Signature]
 O. Blunt
 Map Mgr. & Records
 Survey Supervisor

DRAWN BY G.J.A. DATE 10/23/92
 CHECKED BY B.G. DATE 10/23/92

I HEREBY DECLARE THAT THIS MAP IS SUBSTANTIALLY CORRECT. THIS MAP AND SURVEY WERE PREPARED IN ACCORDANCE WITH THE STANDARDS OF A CLASS D SURVEY AS DEFINED IN THE "RECOMMENDED STANDARDS FOR SURVEYS AND MAPS IN THE STATE OF CONNECTICUT" AS PREPARED AND ADOPTED BY THE CONNECTICUT ASSOCIATION OF LAND SURVEYORS, INC., ON SEPTEMBER 13, 1984.

Robert C. Green

DATE	REVISION	REQ. BY
6-11-93	Right Sed. Control Note	R.W.I.

TOWN No. 63
 PROJECT No. 63-490
 SERIAL No. 1
 SHEET 1 OF 1

Robert C. Green
 TITLE Trans. Super. Engr. (H.D.)
 DATE October, 1992

TOWN OF HARTFORD
 MAP SHOWING EASEMENT ACQUIRED FROM
CHICAGO VENTURES, LIMITED PARTNERSHIP
 BY
THE STATE OF CONNECTICUT
 EDWARDS ST. BRIDGE REPLACEMENT NO. 3991

SCALE 1" = 20'
 JAMES F. BYRNES, JR. - TRANSPORTATION CHIEF ENGINEER
 BUREAU OF ENGINEERING AND HIGHWAY OPERATIONS

October 19 1992

