


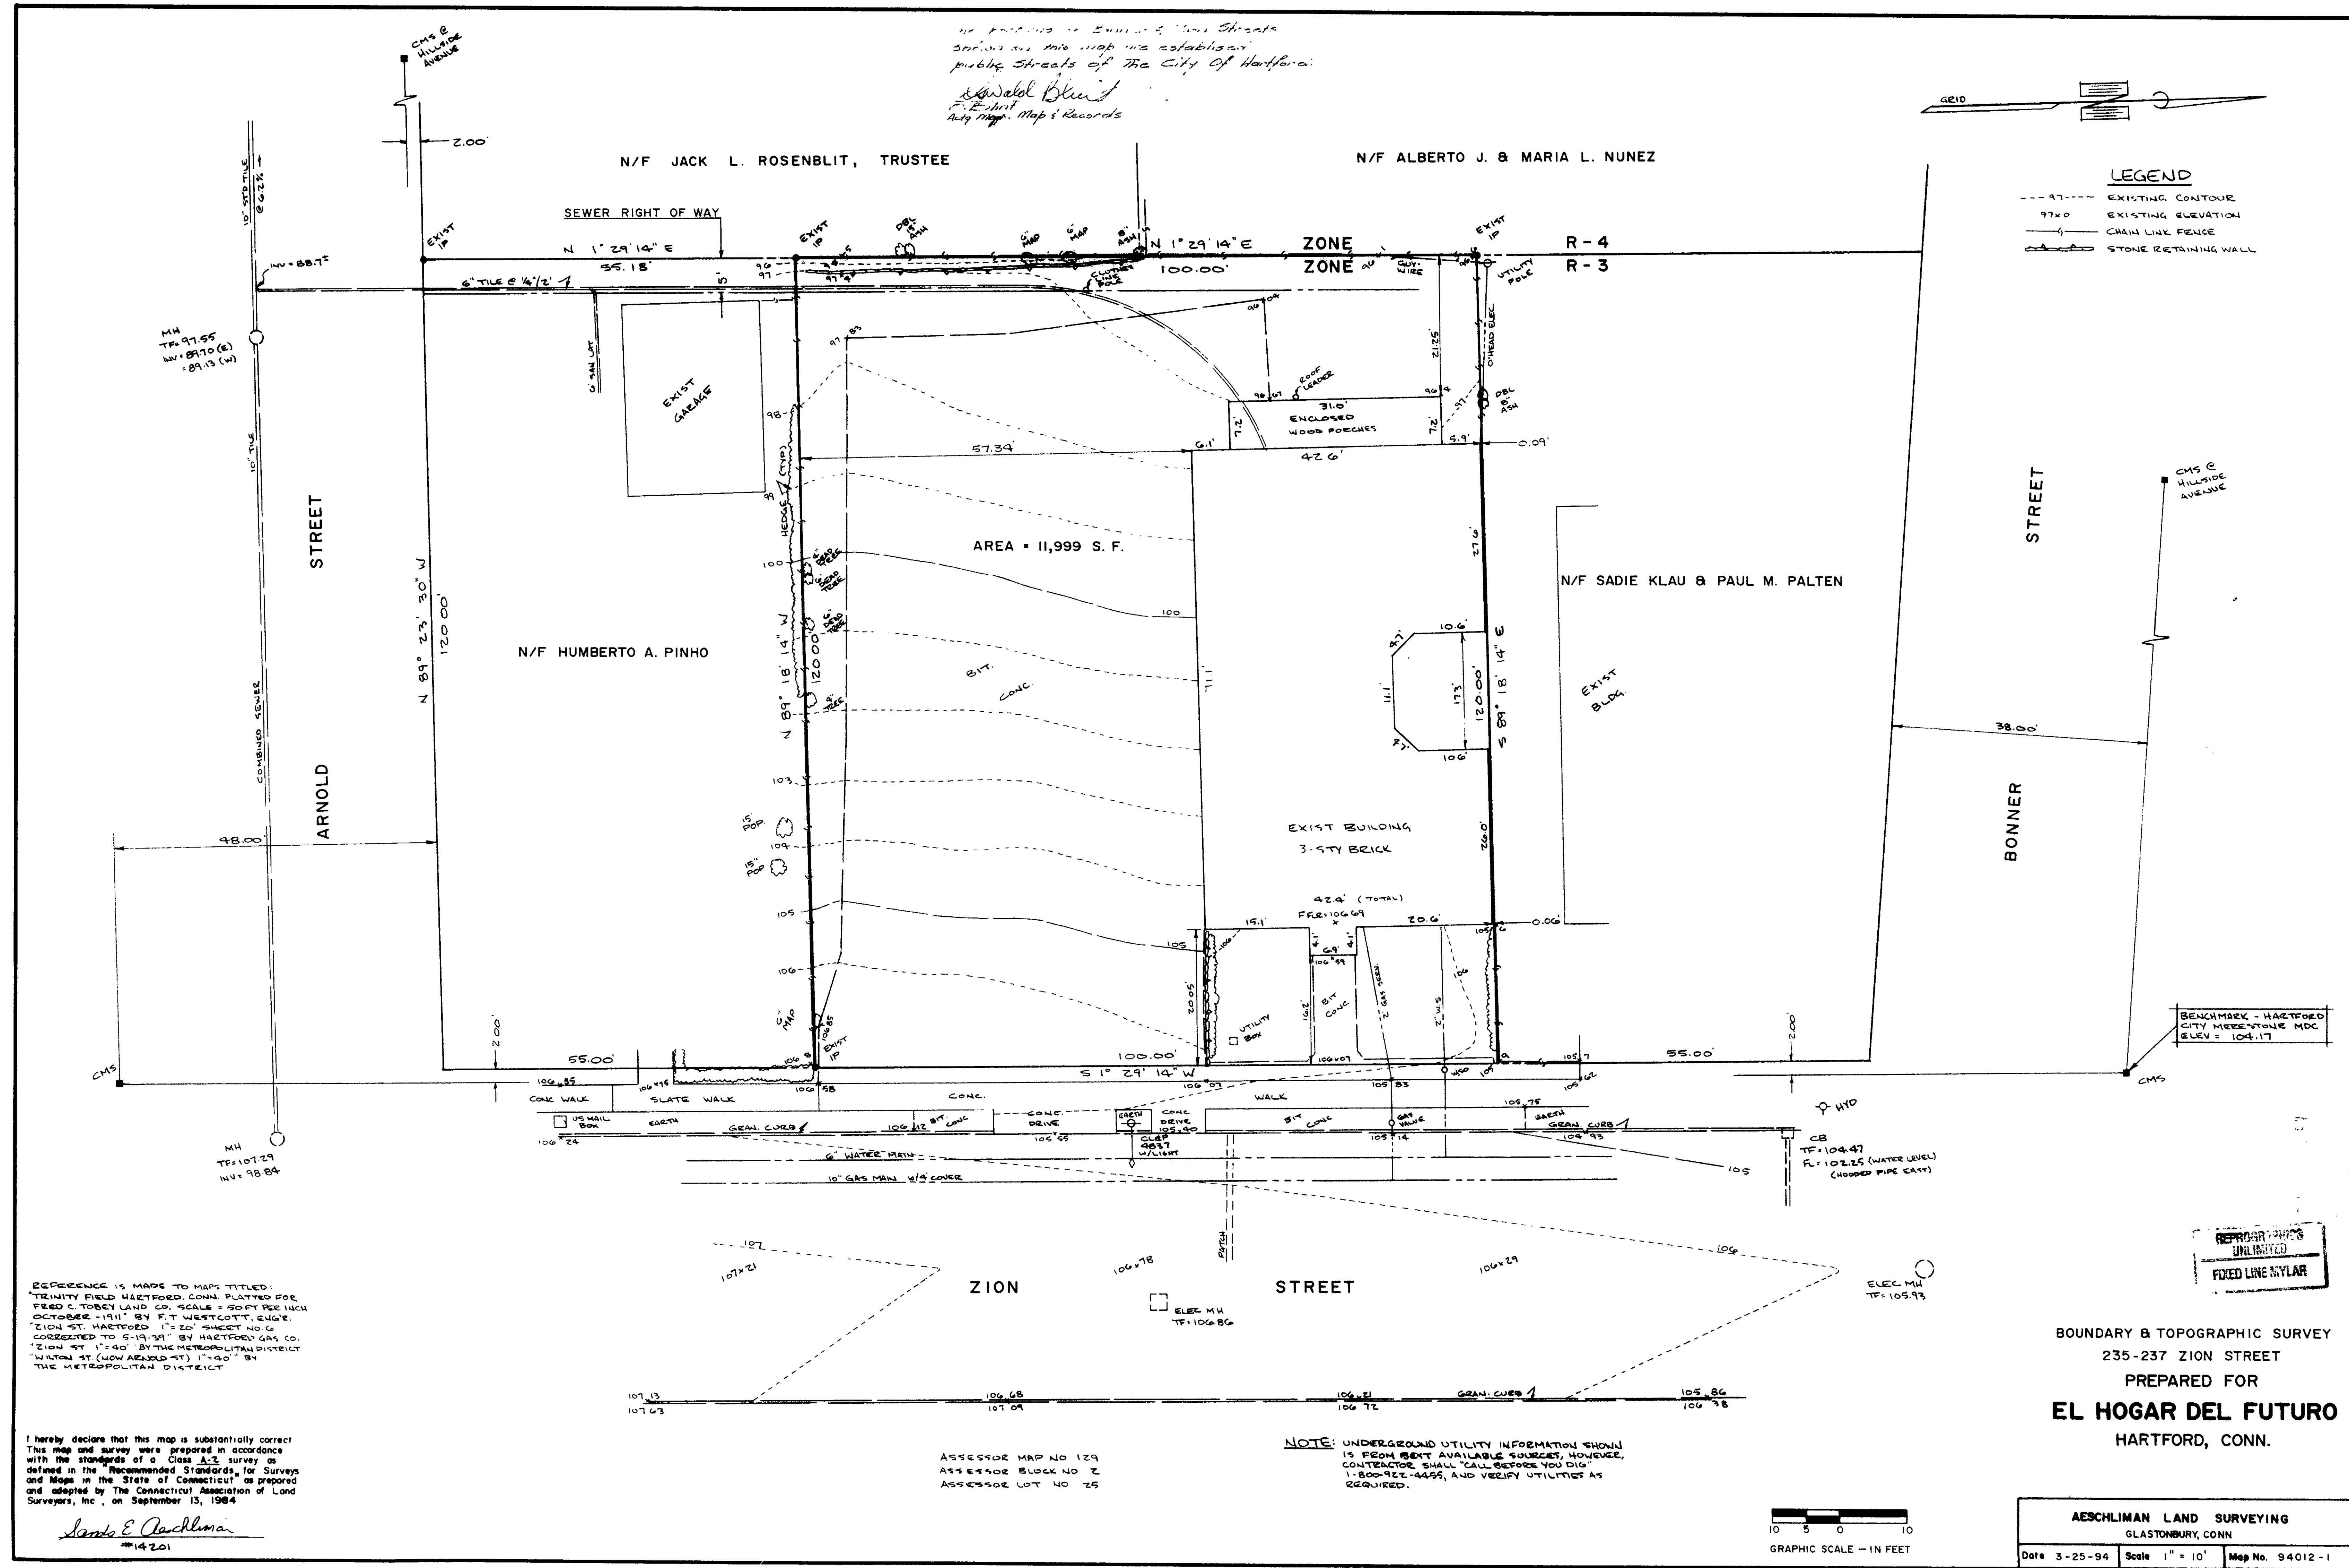

REFERENCE IS MADE TO MAPS TITLED:
"TRINITY FIELD HARTFORD, CONN. PLATTED FOR
FRED C. TOSBY LAND CO. SCALE = 50 FT. PER INCH
OCTOBER - 1911 BY F. T. WESTCOTT, CIVIL
ENGINEER."
"ZION ST. HARTFORD, 1" = 20' SHEET NO. 6
CORRECTED TO 5-19-91 BY HARTFORD GAS CO.
"ZION ST. 1" = 40' BY THE METROPOLITAN DISTRICT
"WILTON ST. (NOW ARNOLD ST.) 1" = 40' BY
THE METROPOLITAN DISTRICT

I hereby declare that this map is substantially correct
This map and survey were prepared in accordance
with the standards of a Class A.C. survey as
defined in the "Recommended Standards for Surveys
and Maps in the State of Connecticut" as prepared
and adopted by The Connecticut Association of Land
Surveyors, Inc., on September 13, 1984

Leah E. Aeschliman
14201

ASSESSOR MAP NO. 129
ASSESSOR BLOCK NO. 2
ASSESSOR LOT NO. 25

NOTE: UNDERGROUND UTILITY INFORMATION SHOWN
IS FROM BEST AVAILABLE SOURCES, HOWEVER,
CONTRACTOR SHALL "CALL BEFORE YOU DIG."
1-800-REC-4455, AND VERIFY UTILITIES AS
REQUIRED.

BOUNDARY & TOPOGRAPHIC SURVEY
235-237 ZION STREET
PREPARED FOR
EL HOGAR DEL FUTURO
HARTFORD, CONN.

AESCHLIMAN LAND SURVEYING
GLASTONBURY, CONN.
Date: 3-25-94 Scale: 1" = 10' Map No. 94012-1

2107

2107

2107

0 INCHES 1 2 3 4