


THE PORTION OF SEYMOUR STREET AND RETREAT AVENUE SHOWN ON THIS MAP ARE ESTABLISHED PUBLIC STREET OF THE CITY OF HARTFORD

D. Point
Ngr. Maps & Records

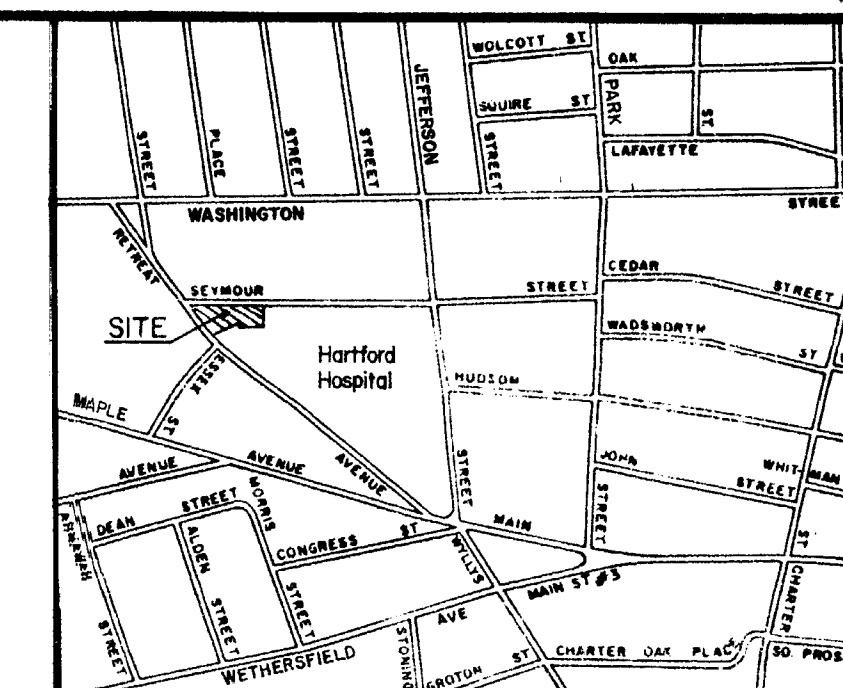


LOCATION MAP

SEYMOUR STREET

REMOVE EXIST. PAVEMENT & SUBBASE MATERIALS
PLACE TOPSOIL TO A MIN. DEPTH OF 8", AND SEED.
(TYPICAL)

CONCRETE DRIVEWAY RAMP

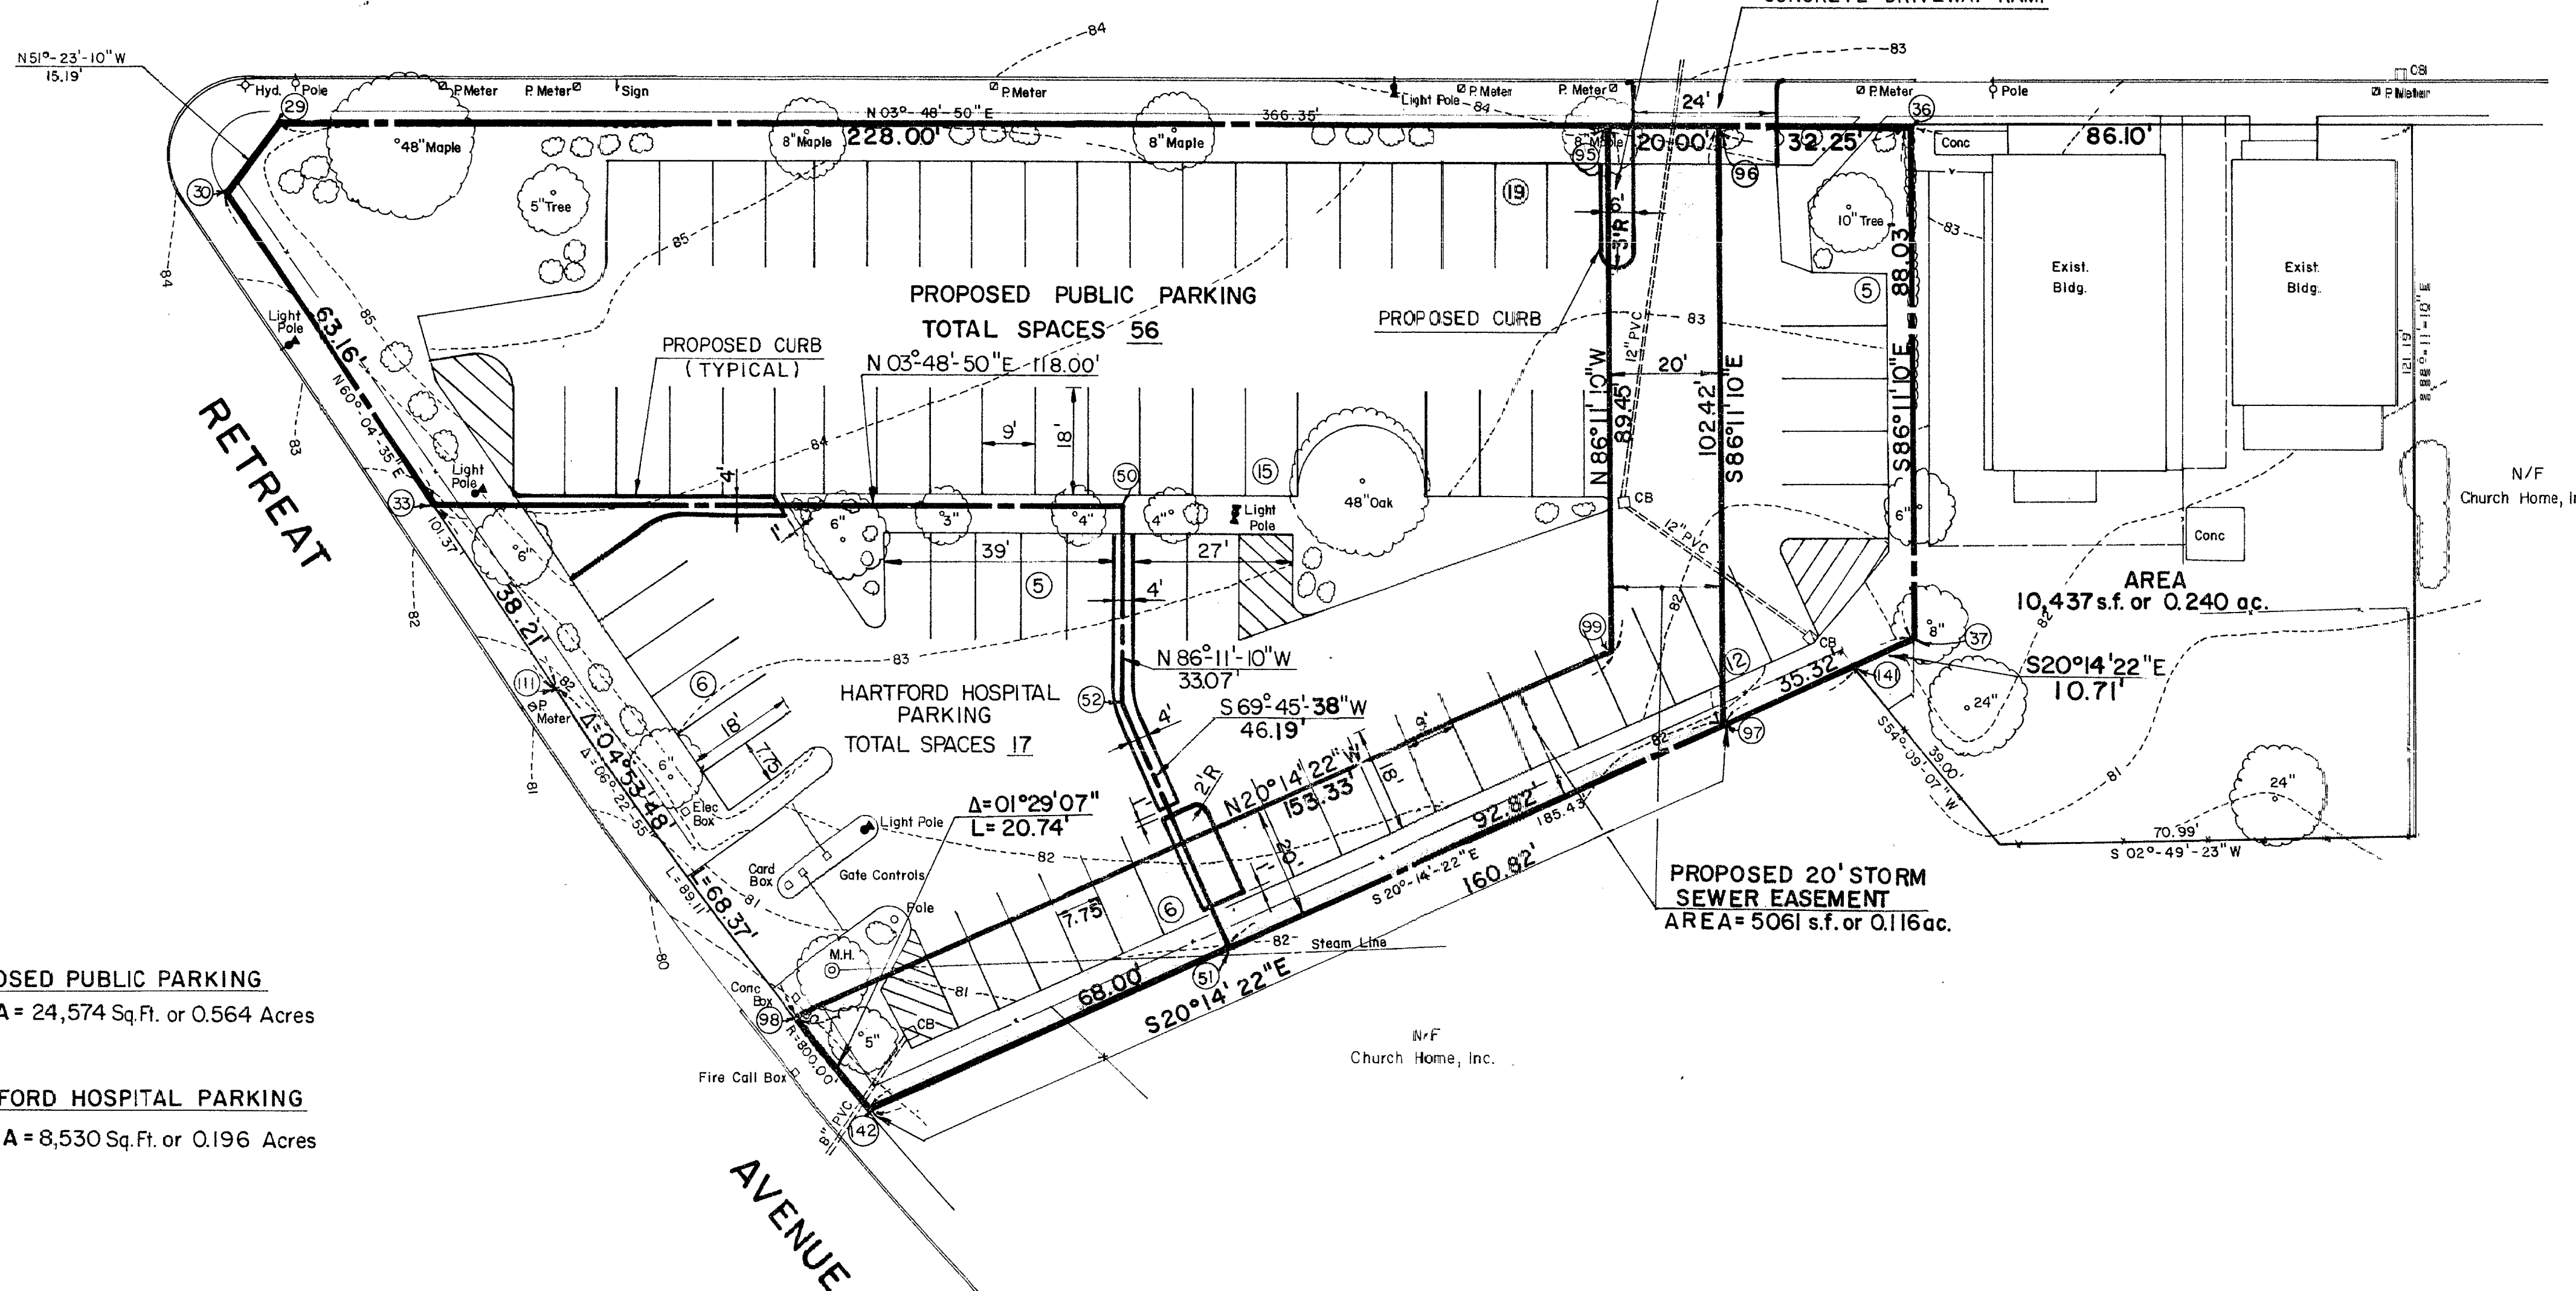

PROPOSED PUBLIC PARKING
AREA = 24,574 Sq. Ft. or 0.564 Acres

HARTFORD HOSPITAL PARKING
AREA = 8,530 Sq. Ft. or 0.196 Acres

C.G.S. CO-ORDS.


PT#	N COORD	E COORD
29	334788.787	618738.121
30	334779.307	618749.991
33	334810.818	618804.733
36	335068.418	618756.754
37	335062.566	618844.586
50	334928.556	618812.579
51	334942.338	618888.919
52	334926.357	618845.580
95	335016.282	618753.280
96	335036.238	618754.610
97	335029.428	618856.805
98	334966.476	618895.576
99	335010.335	618842.529
111	334829.879	618837.849
141	335052.516	618848.291
142	334878.538	618912.445

I hereby declare that this map is substantially correct. This map and survey were prepared in accordance with the standards of a Class "A" survey as defined in the "Recommended Standards for Surveys and Maps in the State of Connecticut" as prepared and adopted by the Connecticut Association of Land Surveyors, Inc. on September 13, 1984.


CLOSE, JENSEN & MILLER, P.C.
Civil Engineers & Surveyors

By *John H. Miller*

The location of the underground utilities shown on this plan have been obtained from the best available sources. The actual location of these utilities should be verified in the field by the contractor.

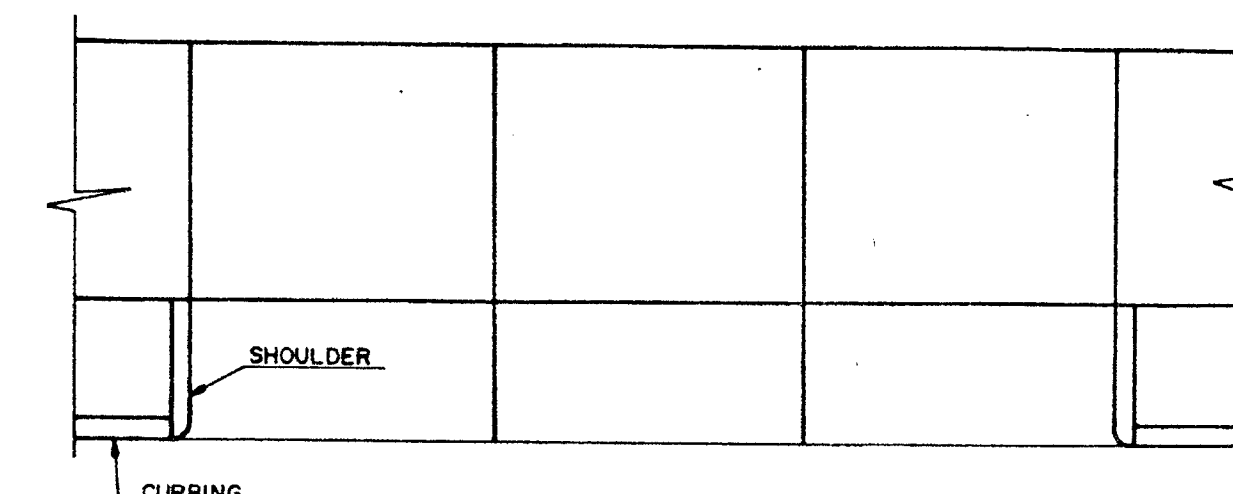


PLAN

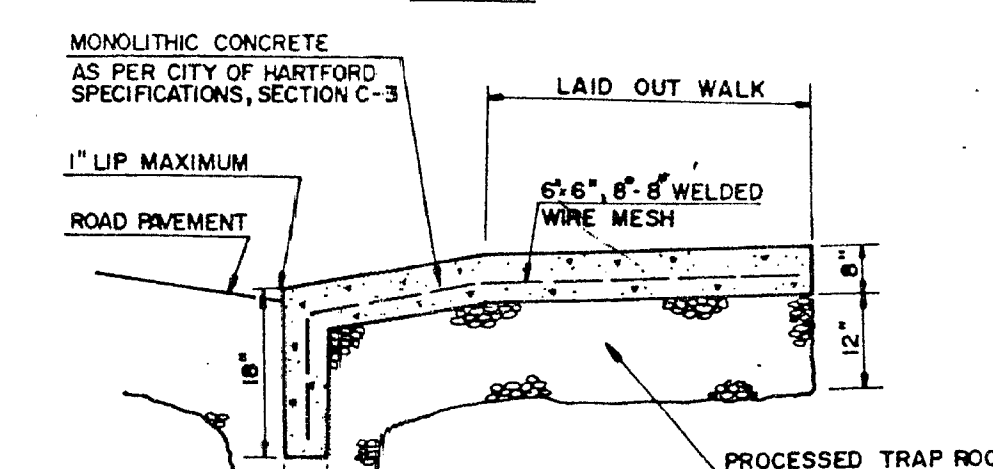

SECTION

CONCRETE DRIVEWAY RAMP

N.T.S.

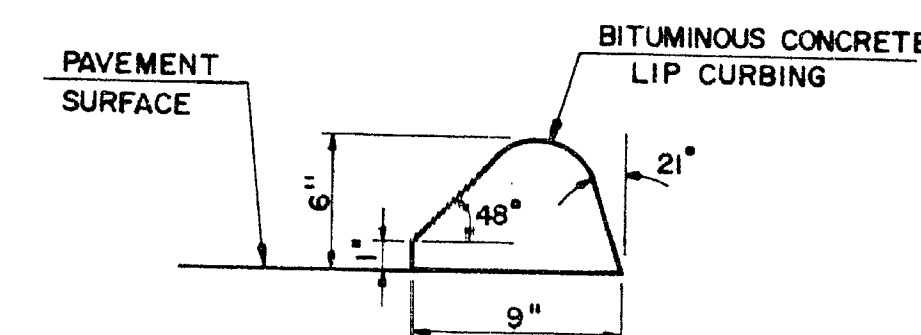

BITUMINOUS CONCRETE LIP CURBING

N.T.S.

NOTES:
CONSTRUCTION AND MATERIALS FOR THE PARKING LOT AREA TO CONFORM TO THE SPECIFICATIONS OF THE CITY OF HARTFORD AND CONN. DOT FORM 814
PARKING LAYOUT SHOWN AT 7'-9" WIDTHS CONFORMS TO EXISTING STRIPPING AND USE.
BEARINGS ON M.D.C. DATUM.

OLIVER CORPORATION
FIXED LINE PHOTOGRAPHIC

3-16-94 ADDED 20' STORM SEWER EASEMENT		C. J. M.	Close, Jensen & Miller Consulting Engineers, Land Planners & Surveyors 1137 Silas Deane Highway Wethersfield, Connecticut 06109	Designed _____
2-16-93 PARKING LAYOUT				Drawn _____
1-10-14-93 ADDED PROPERTY LINE DESCRIPTION				Checked DES
No.	Date	Description	Revisions	Scale 1"=20'
				Date 3-5-93
PROPOSED PARKING LOT MODIFICATIONS FOR HARTFORD HOSPITAL SEYMOUR STREET, RETREAT AVENUE				Sheet No. 1
				Job No. _____
HARTFORD				File No. _____

