


**NOTE:**  
THIS DRIVEWAY WAS CONSTRUCTED AT THIS LOCATION PRIOR TO THE CONVEYANCE OF A PORTION OF TRACT E-2-B TO EATWELL'S, INC.

The portion of Parcel 1 shown on this map is an established lot of the City of Hartford.

THIS MAP PRODUCED BY  
WASH OFF POLY FILM PROCESS  
ACTION BLUE PRINT & SUPPLIES  
100A CENTER STREET  
MANASSAS, CT 06040

HARTFORD LAND RECORDS			
RECEIVED FOR RECORDING:			
TOWN CLERK	DATE	TIME	MAP NO.
I HEREBY DECLARE THAT THIS MAP IS SUBSTANTIALLY CORRECT. THIS MAP AND SURVEY WERE PREPARED IN ACCORDANCE WITH THE STANDARDS OF A CLASS A-2 SURVEY AS DEFINED IN THE "RECOMMENDED STANDARDS FOR SURVEYS AND MAPS IN THE STATE OF CONNECTICUT" AS PREPARED AND ADOPTED BY THE CONNECTICUT ASSOCIATION OF LAND SURVEYORS, INC. ON SEPTEMBER 13, 1984 AND EFFECTIVE JANUARY 1, 1987.			
SURVEYORS SIGNATURE		DATE	LICENSE NUMBER
		06/94	12056

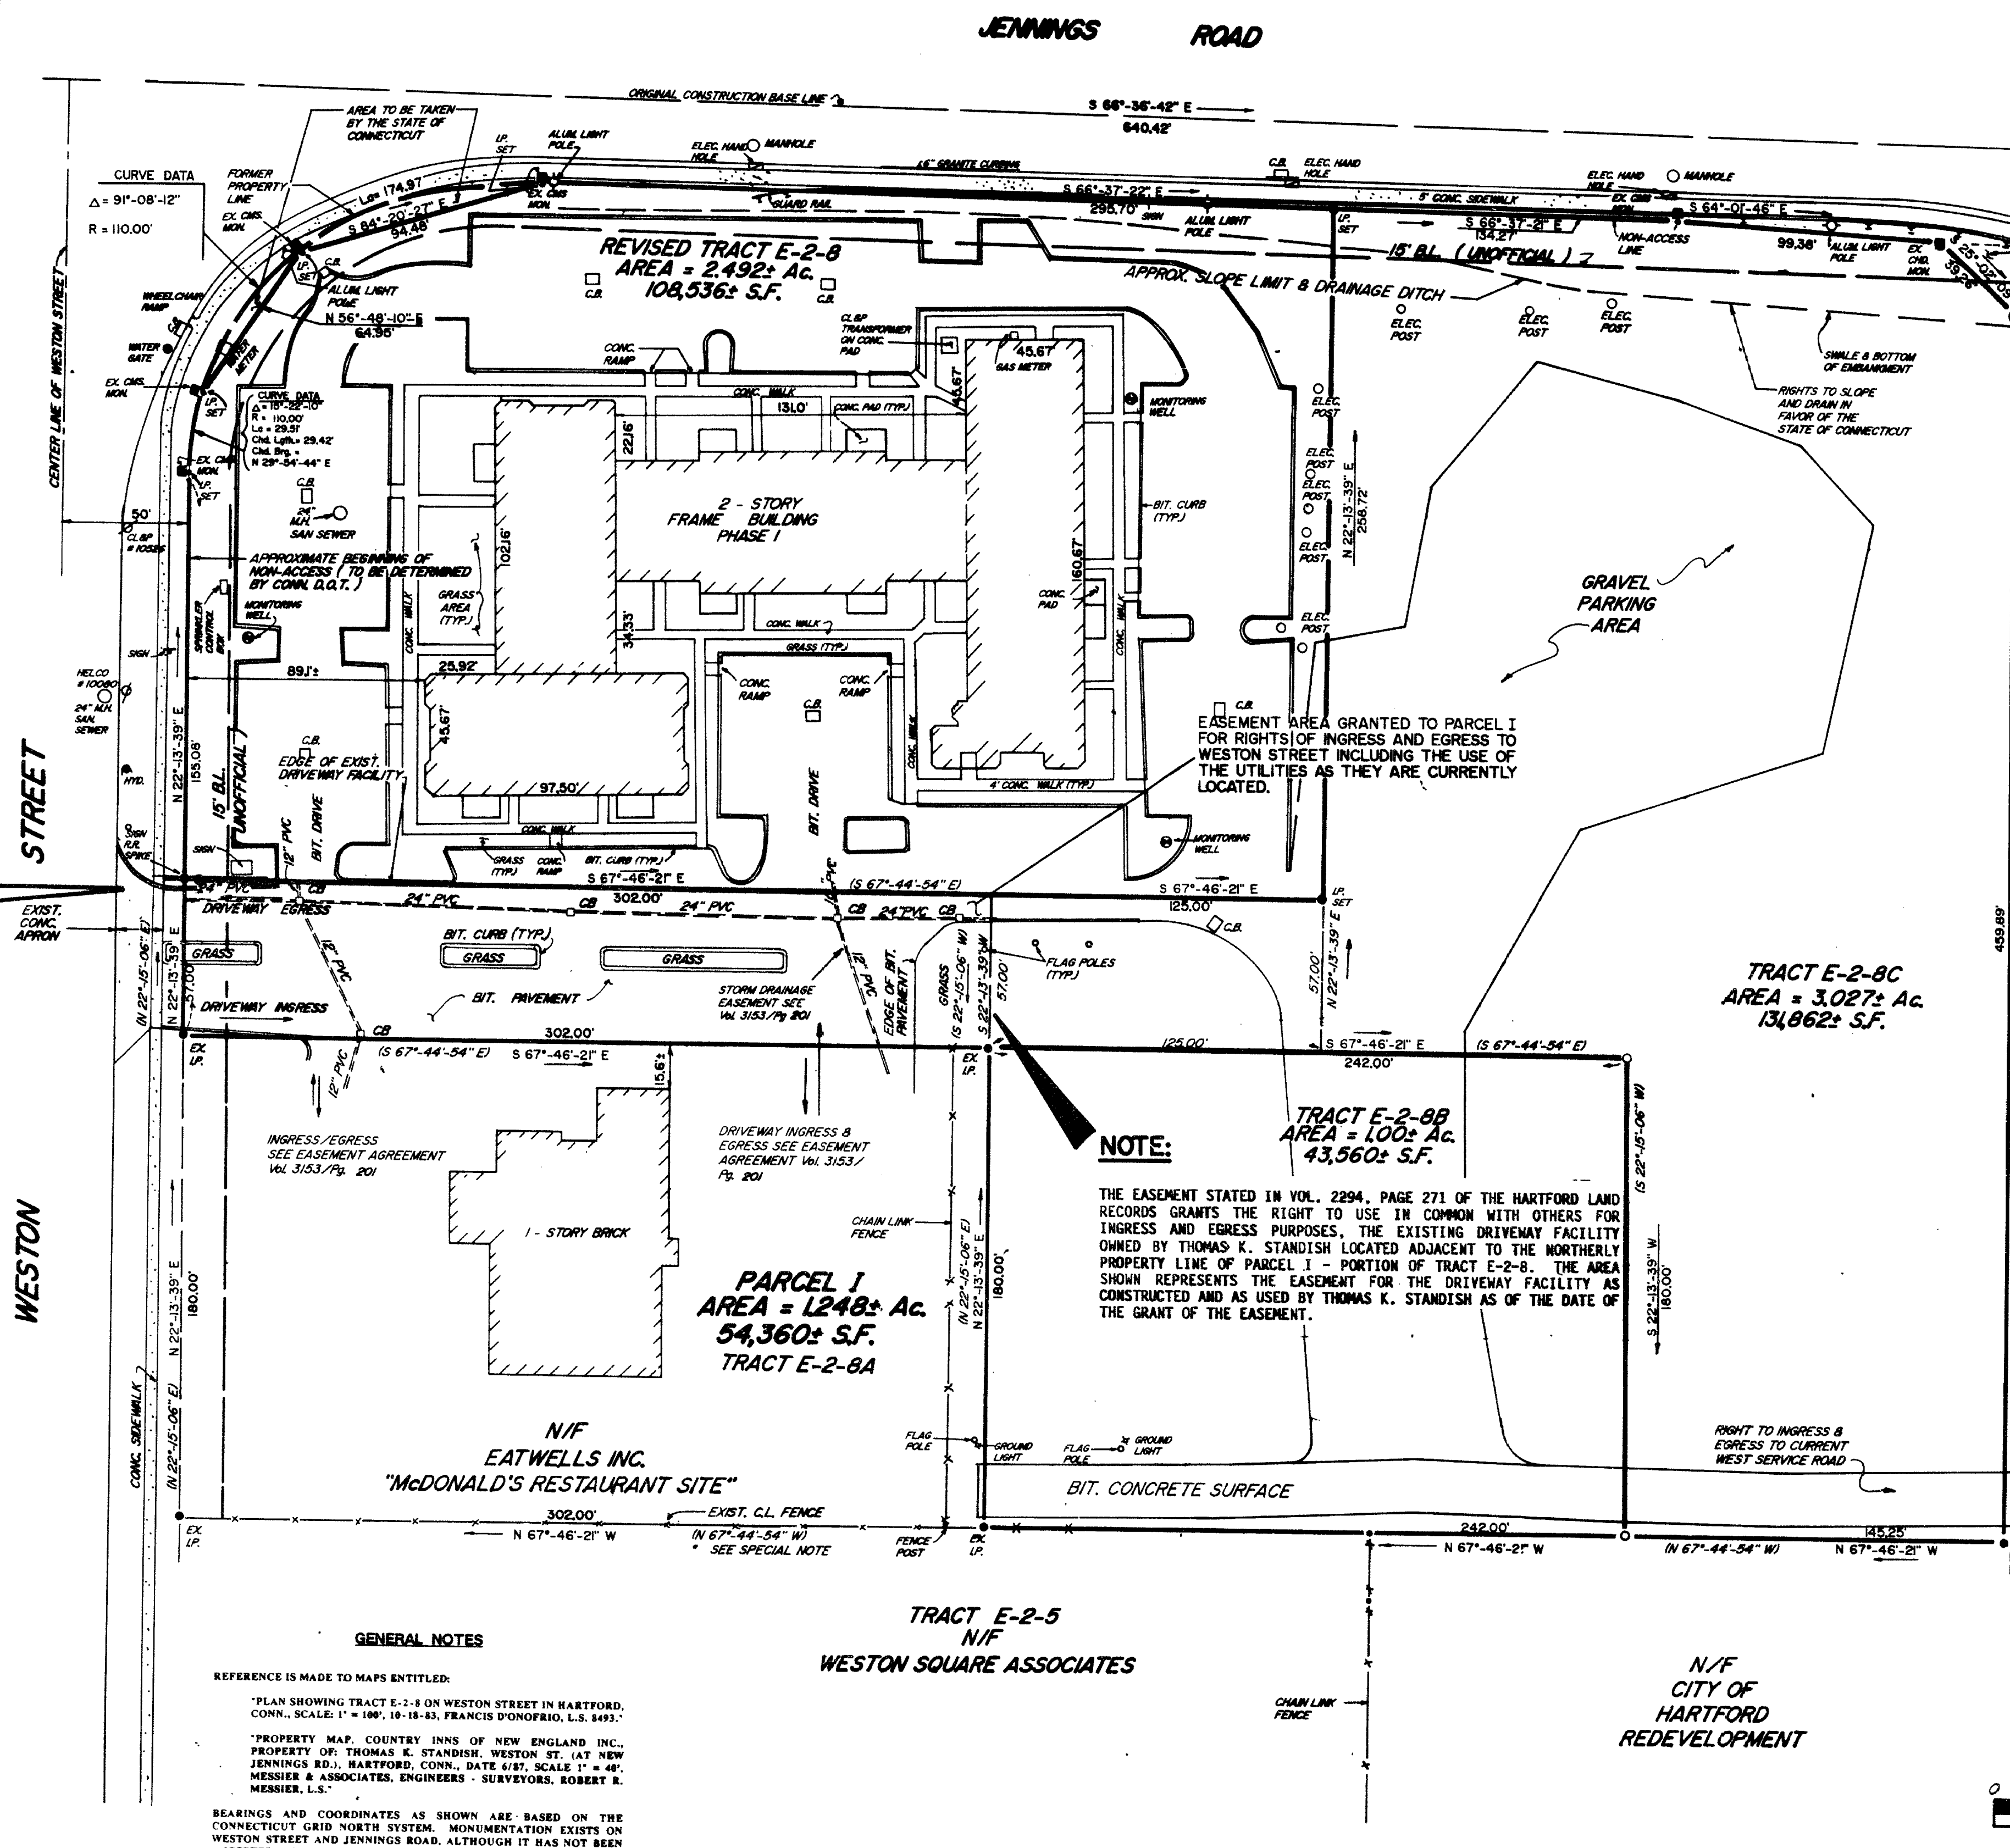

**GENERAL NOTES**

REFERENCE IS MADE TO MAPS ENTITLED:

"PLAN SHOWING TRACT E-2-B ON WESTON STREET IN HARTFORD, CONN., SCALE: 1" = 100', 10-18-83, FRANCIS D'ONOFRIO, L.S. 6491."

"PROPERTY MAP, COUNTRY INNS OF NEW ENGLAND INC., PROPERTY OF THOMAS K. STANDISH, WESTON ST. (AT NEW JENNINGS RD.), HARTFORD, CONN., DATE 1/87, SCALE: 1" = 40', MESSIER & ASSOCIATES, ENGINEERS - SURVEYORS, ROBERT E. MESSIER, L.S."

BEARINGS AND COORDINATES AS SHOWN ARE BASED ON THE CONNECTICUT GRID NORTH SYSTEM. MONUMENTATION EXISTS ON WESTON STREET AND JENNINGS ROAD, ALTHOUGH IT HAS NOT BEEN ACCEPTED BY THE STATE OF CONNECTICUT DEPARTMENT OF TRANSPORTATION OR THE CITY OF HARTFORD ENGINEERING BUREAU AS OF DECEMBER 24, 1993.

PROPERTY IS SUBJECT TO UTILITY EASEMENTS AS OF RECORD THEY MAY APPEAR.

PROPERTY IS SUBJECT TO EASEMENTS IN FAVOR OF THE METROPOLITAN DISTRICT AND THE SOUTHERN NEW ENGLAND TELEPHONE COMPANY.

PROPERTY IS SUBJECT TO RESERVATIONS AND COVENANTS AS STATED BY THE HARTFORD REDEVELOPMENT AGENCY.

PROPERTY IS SUBJECT TO A DRAINAGE AND SLOPE EASEMENT IN FAVOR OF THE STATE OF CONNECTICUT, AND TO A NON-ACCESS HIGHWAY LINE.

THE LOCATION OF THE EXISTING DRIVEWAY ACCESSING THE COUNTRY INNS OF NEW ENGLAND (LAND NOW OR FORMERLY OF THOMAS K. STANDISH) IS SHOWN AS IT WAS ORIGINALLY CONSTRUCTED FOR ACCESS TO THE COUNTRY INN. AN EASEMENT WAS GRANTED TO EATWELL'S, INC. FOR RIGHT OF EGRESS AND INGRESS OVER THE EXISTING DRIVEWAY LOCATION. (SEE VOL. 2294 PG. 271 OF THE HARTFORD LAND RECORDS).

THE UTILITIES AS SHOWN ARE APPROXIMATE ONLY AND MAY NOT INCLUDE ALL THE UTILITIES THAT EXIST ON THIS SITE.

PORTIONS OF THE ORIGINAL PARCEL ARE TO BE TAKEN BY THE STATE OF CONNECTICUT.

**SPECIAL NOTES**


THE BEARINGS SHOWN IN PARENTHESES REPRESENT THE HORIZONTAL DATUM REFERENCED ON MAP FOR TRACT E-2-B, WESTON STREET IN HARTFORD BY FRANCIS D'ONOFRIO, L.S. ON 10-18-83.

THE OTHER BEARINGS AS SHOWN REPRESENT THE HORIZONTAL DATUM (CGS) PROVIDED BY CONKLIN & SOROKA, INC. FOR THE MONUMENTATION OF 1-91 AND SUBMITTED TO THE CITY OF HARTFORD ON 12/93. THERE IS A VARIATION WITH THE HORIZONTAL BEARINGS FROM THE D'ONOFRIO PLAN AND THOSE OF CONKLIN & SOROKA PLAN. THE PROPERTY LINES AS DEPICTED IN THIS PLAN ARE THE SAME AND THEY DO NOT CONSTITUTE AN OVERLAP OR GORE ALONG THE ADJACENT PROPERTIES.

**ZONE: 1 - 2**

**TOTAL AREA = 6,520± Ac. 283,997± S.F.**

MESSIER & ASSOCIATES, Inc.	
SURVEYORS - ENGINEERS	
288 MAIN STREET - MANCHESTER, CONN. (203) 646-6013	
PLANNING • SURVEY • DESIGN • CONSTRUCTION	
REV.	DATE
1	07/08/94
2	08/29/94
3	09/20/94
DESCRIPTION	
EASEMENT CONVEYED TO MCDONALD'S CORP.	
ADD SPECIAL NOTES	
REVISED EASEMENT NOTE - IMMEDIATELY TO MCDONALD'S CORP.	
BOUNDARY DIVISION PLAN	
PREPARED FOR	
WESTON REALTY CORP.	
TRACT E-2-B	
WESTON STREET	
HARTFORD, CONNECTICUT	
DATE: 06/94	
SCALE: 1" = 40'	
DESIGN: RRM	
DRAWN: JLM	
CHECK: RRM	
SHEET	
OF 1 SHEETS	

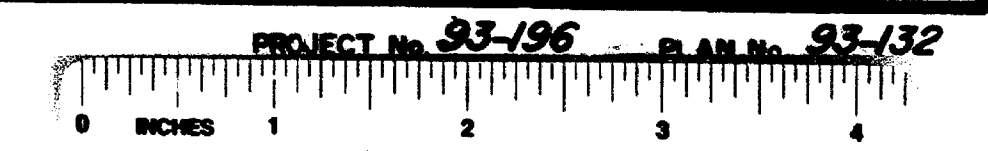

2122

2122