
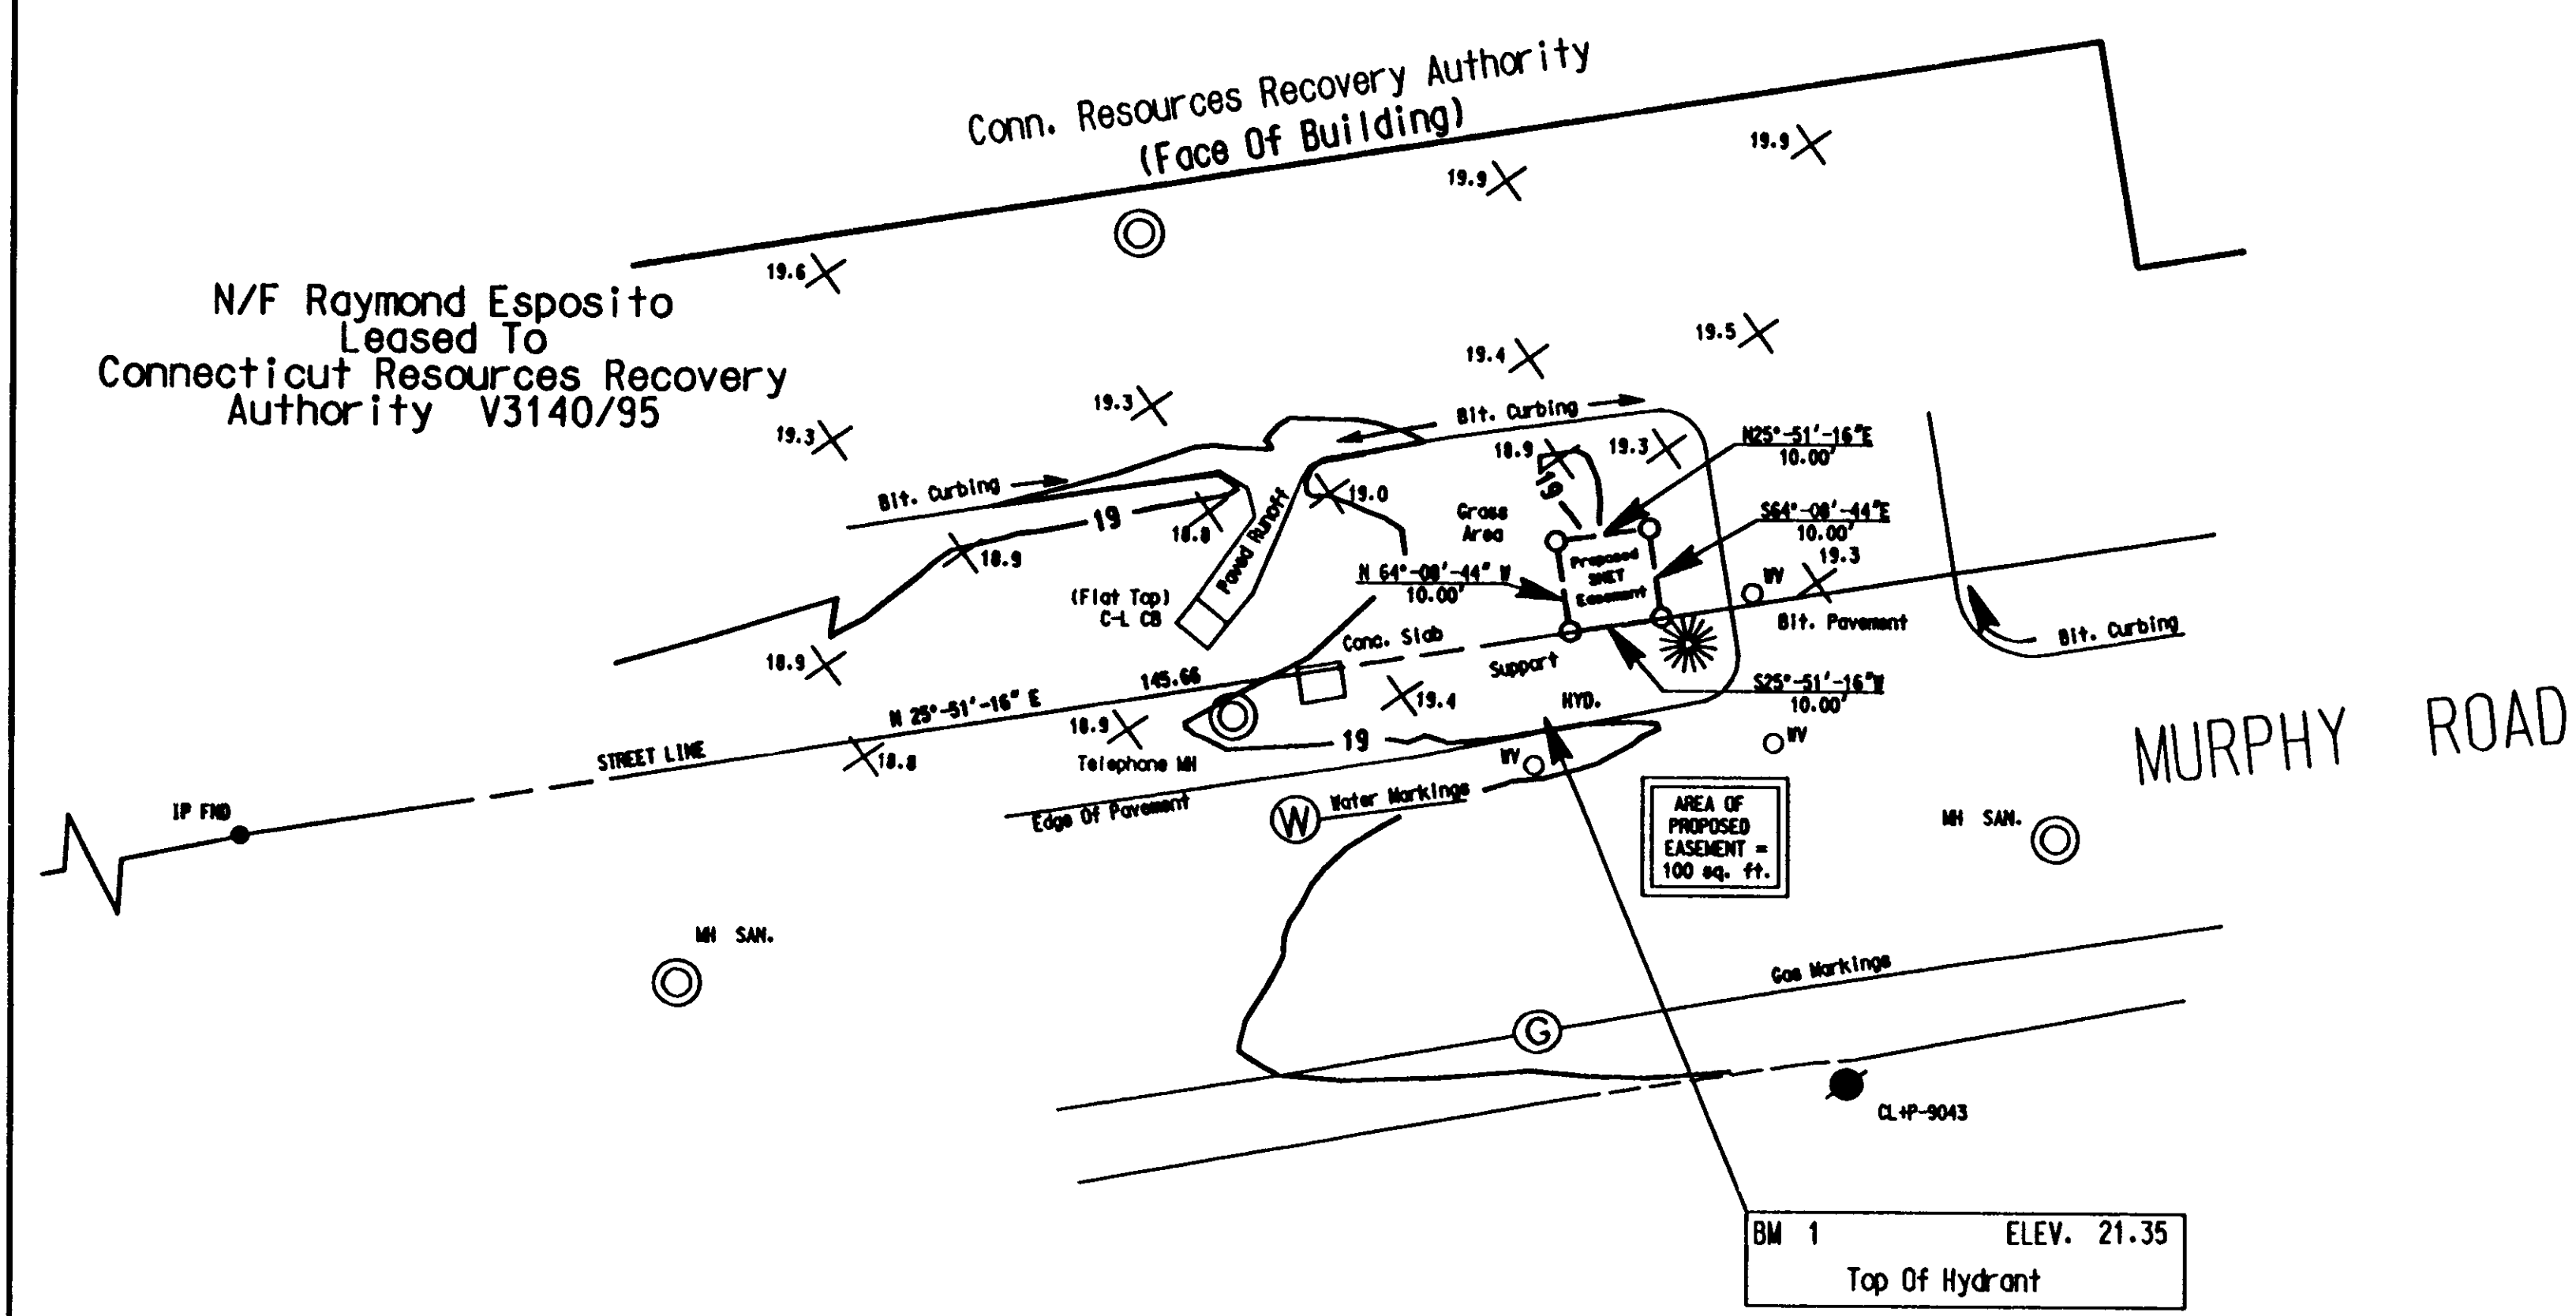
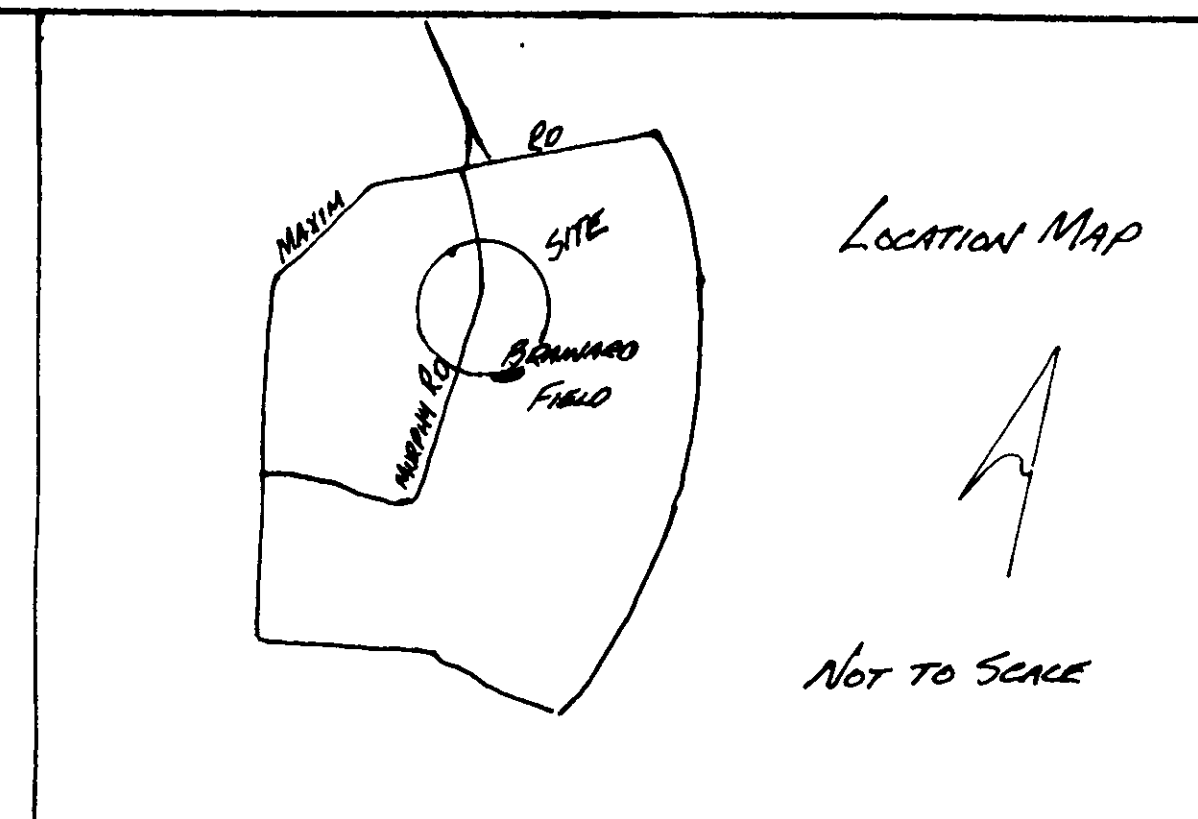


The portion of Murphy Road shown on this map is an established public street of the City of Hartford.


[Signature]
S. Blinn, Survey Supervisor

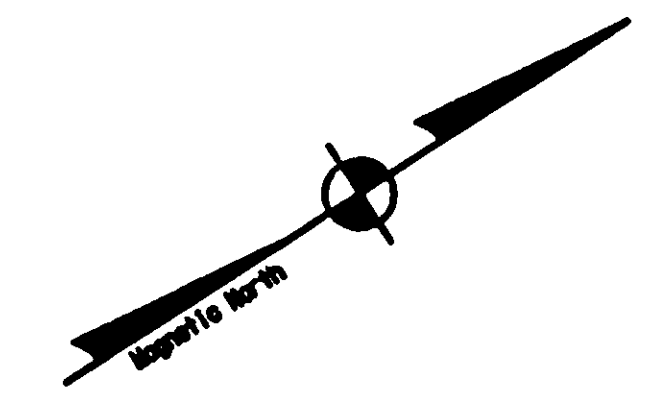

- NOTES:
- 1) Base Mapping Prepared By Gesick & Associates From A Aug. 5, 1994 Field Survey
 - 2) North Based On Magnetic Reading Taken 8/5/94
 - 3) Elevations & Contours Based On Metropolitan District Datan
 - 4) Subject To An Up-To-Date And Accurate Abstract Of Title

I HEREBY CERTIFY THAT THIS MAP AND SURVEY WERE PREPARED IN ACCORDANCE WITH THE STANDARDS OF A CLASS A-2 SURVEY AS DEFINED IN THE CODE OF PRACTICE FOR STANDARDS OF ACCURACY OF SURVEYS AND MAPS, ADOPTED DECEMBER 16, 1978 AS AMENDED BY THE CONNECTICUT ASSOCIATION OF LAND SURVEYORS, INC.

[Signature]
Donald L. Gesick Jr. PLS No. 18417

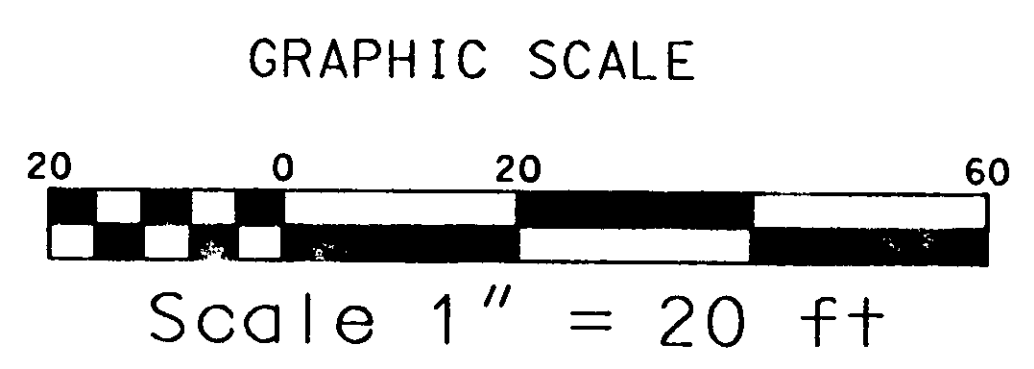

- LEGEND
- Iron Pipe Found
 - Iron Pipe To Be Set


THIS MAP PRODUCED BY ORIGINAL INK DRAWING POLY FILM OR LINE
GESICK & ASSOCIATES
19 CEDAR ISLAND AVENUE
CLINTON, CT 06413

COPIES OF THIS SURVEY MAP NOT BEARING THE LAND SURVEYOR'S ENGRAVED SEAL SHALL NOT BE CONSIDERED TO BE VALID COPIES. CERTIFICATES INDICATED OR IMPLIED HEREIN SHALL RUN ONLY TO THE PARTY FOR WHOM THE SURVEY IS PERFORMED, AND ON HIS BEHALF TO THE ADDITIONAL PARTIES LISTED HEREIN. CERTIFICATES ARE NOT TRANSFERABLE TO ADDITIONAL PARTIES, OR SUBSEQUENT OWNERS, NOT LISTED HEREIN.



DRAWN BY: D.A.S.	
CHECKED BY: D.L.G.	
NO.	DATE
1	
2	
3	
4	
5	
6	
7	
8	
9	
10	

MAP OF PROPOSED EASEMENT ON LANDS OF RAYMOND ESPOSITO 123 MURPHY ROAD TO BE CONVEYED TO SOUTHERN NEW ENGLAND TELEPHONE CITY OF HARTFORD COUNTY OF HARTFORD STATE OF CONNECTICUT			
<i>Gesick & Associates</i>		ENGINEERS, SURVEYORS & CONSULTANTS 19 CEDAR ISLAND AVENUE CLINTON, CT	
DATE	SCALE	PROJ.	SHEET
AUGUST 18, 1994	1" = 20'		1 OF 1

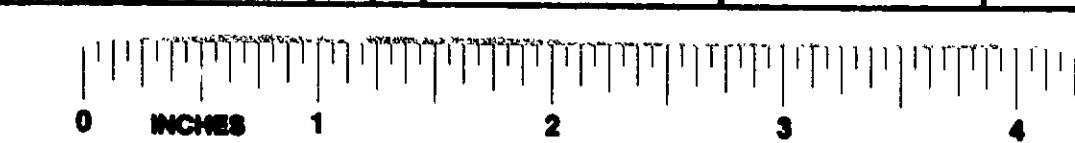

2125