


REFERENCE IS MADE TO A MAP TITLED:
"BOUNDARY SURVEY 515-551 HUDSON STREET
& 142-180 SEYMOUR STREET PREPARED FOR
BROAD PARK DEVELOPMENT HARTFORD, CONN.
REV. 9-7-94, SCALE 1"=20' MAP NO. 94007-1"
PREPARED BY AESCHLIMAN LAND SURVEYING

NOTE: UNDERGROUND UTILITY INFORMATION
SHOWN IS FROM BEST AVAILABLE
SOURCES, HOWEVER, CONTRACTOR SHALL
"CALL BEFORE YOU DIG" 1-800-922-4455
AND VERIFY UTILITIES AS REQUIRED.

TOPOGRAPHIC INFORMATION FROM FIELD
SURVEY, UPDATED THROUGH 11-10-94
VERTICAL DATUM - U.S.C.G.S. PROVIDED BY MDC
BASED ON MDC STATION NO. U-150 (SE COR.
DOOR SILL #106-108 JEFFERSON ST) ELEV. = 79.36

The portions of Park and Hudson Streets
shown on this map are established public
streets of the City of Hartford.
Survey Supervisor

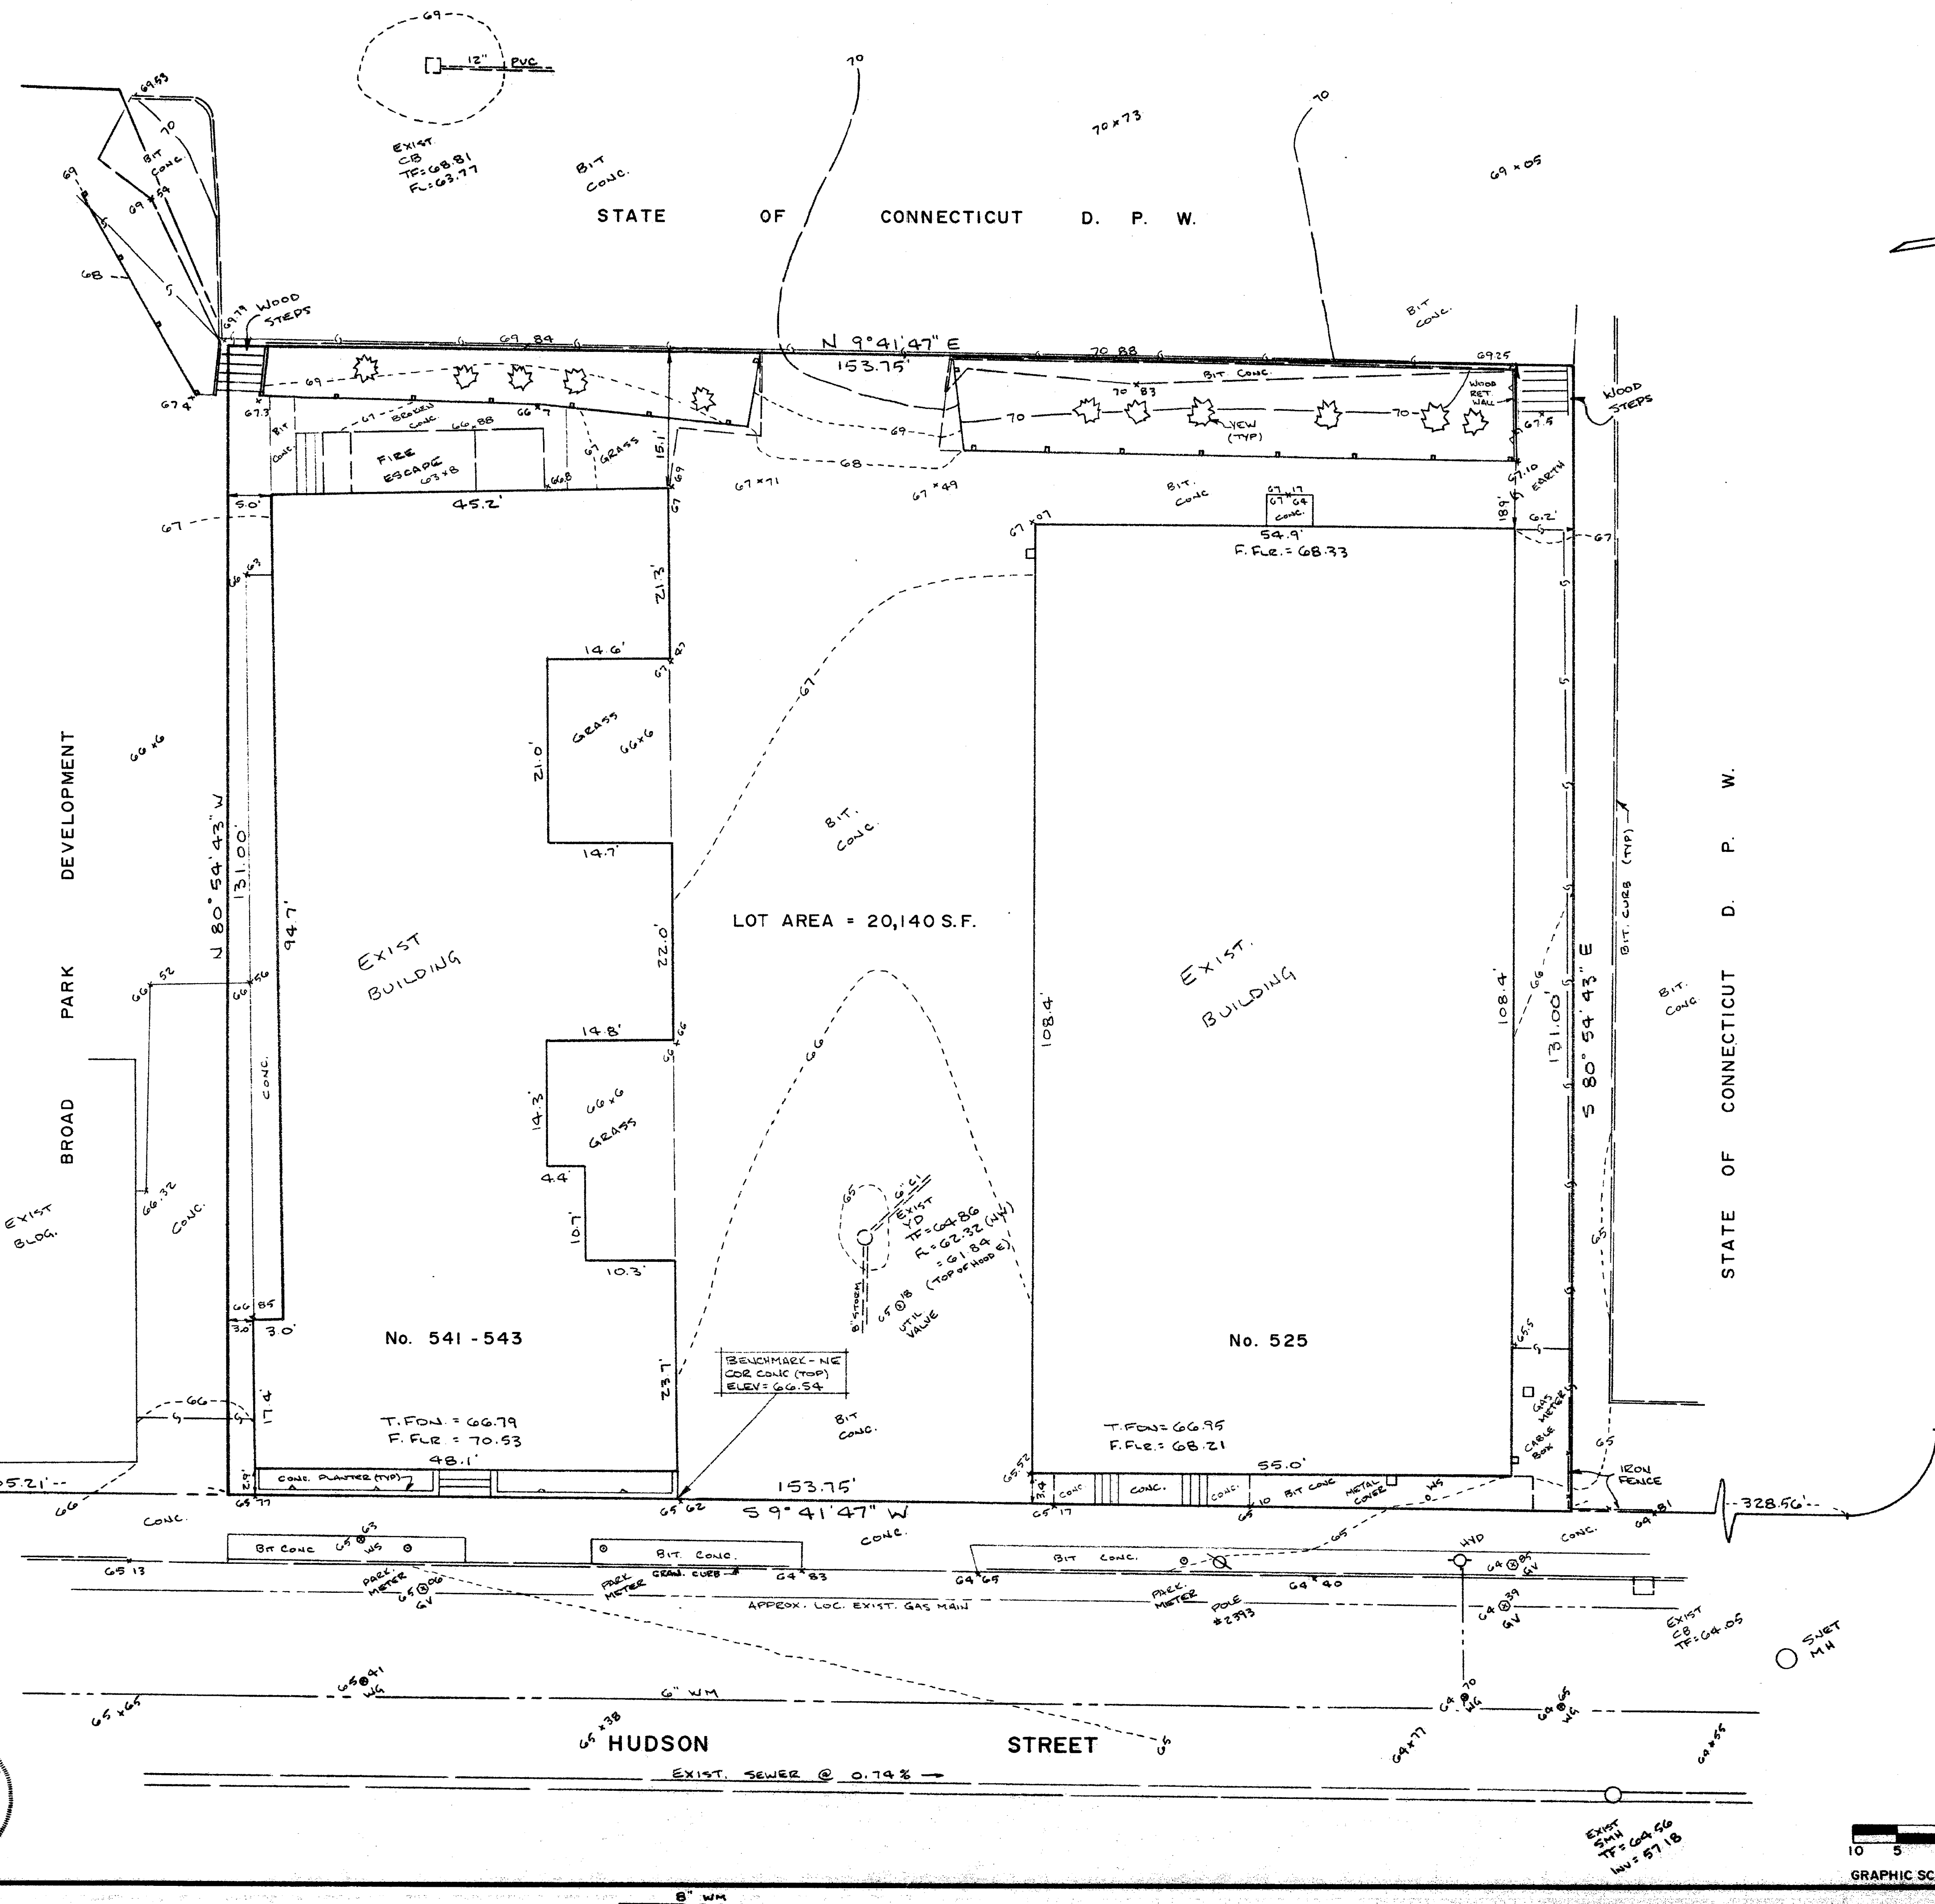


LEGEND
--- G.T. --- EXISTING CONTOUR
68.91 EXISTING ELEVATION
--- S --- CHAIN LINK FENCE
--- M --- METAL BEAM RAIL
O G V GAS VALVE
O W G WATER GATE
O W S WATER SERVICE

ASSESSOR MAP NO. 415
ASSESSOR BLOCK NO. 001
ASSESSOR LOT NO'S 21 & 22
ZONE - R0-1

REPRODUCTION
FIXED LINE ONLY

TOPOGRAPHIC SURVEY
525 & 541-543 HUDSON STREET
PROPERTY OF BROAD-PARK-HUDSON
LIMITED PARTNERSHIP
PREPARED FOR
BROAD PARK DEVELOPMENT
HARTFORD, CONN.

I hereby declare that this map is substantially correct.
This map and survey were prepared in accordance
with the standards of a Class "C" survey as
defined in the "Recommended Standards for Surveys
and Maps in the State of Connecticut" as prepared
and adopted by The Connecticut Association of Land
Surveyors, Inc., on September 13, 1994.

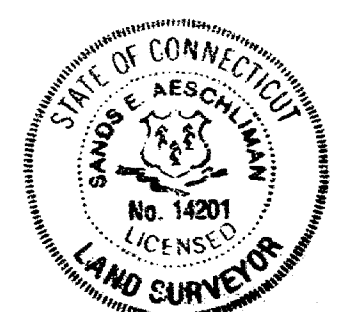

GRAPHIC SCALE - IN FEET
10 5 0 10

REV. 11-14-94 TITLE
AESCHLIMAN LAND SURVEYING
345 BELL STREET
GLASTONBURY, CT 06033
(203) 659-4881
Date 11-14-94 Scale 1"=10' Map No. 94057-1

2127

2127