


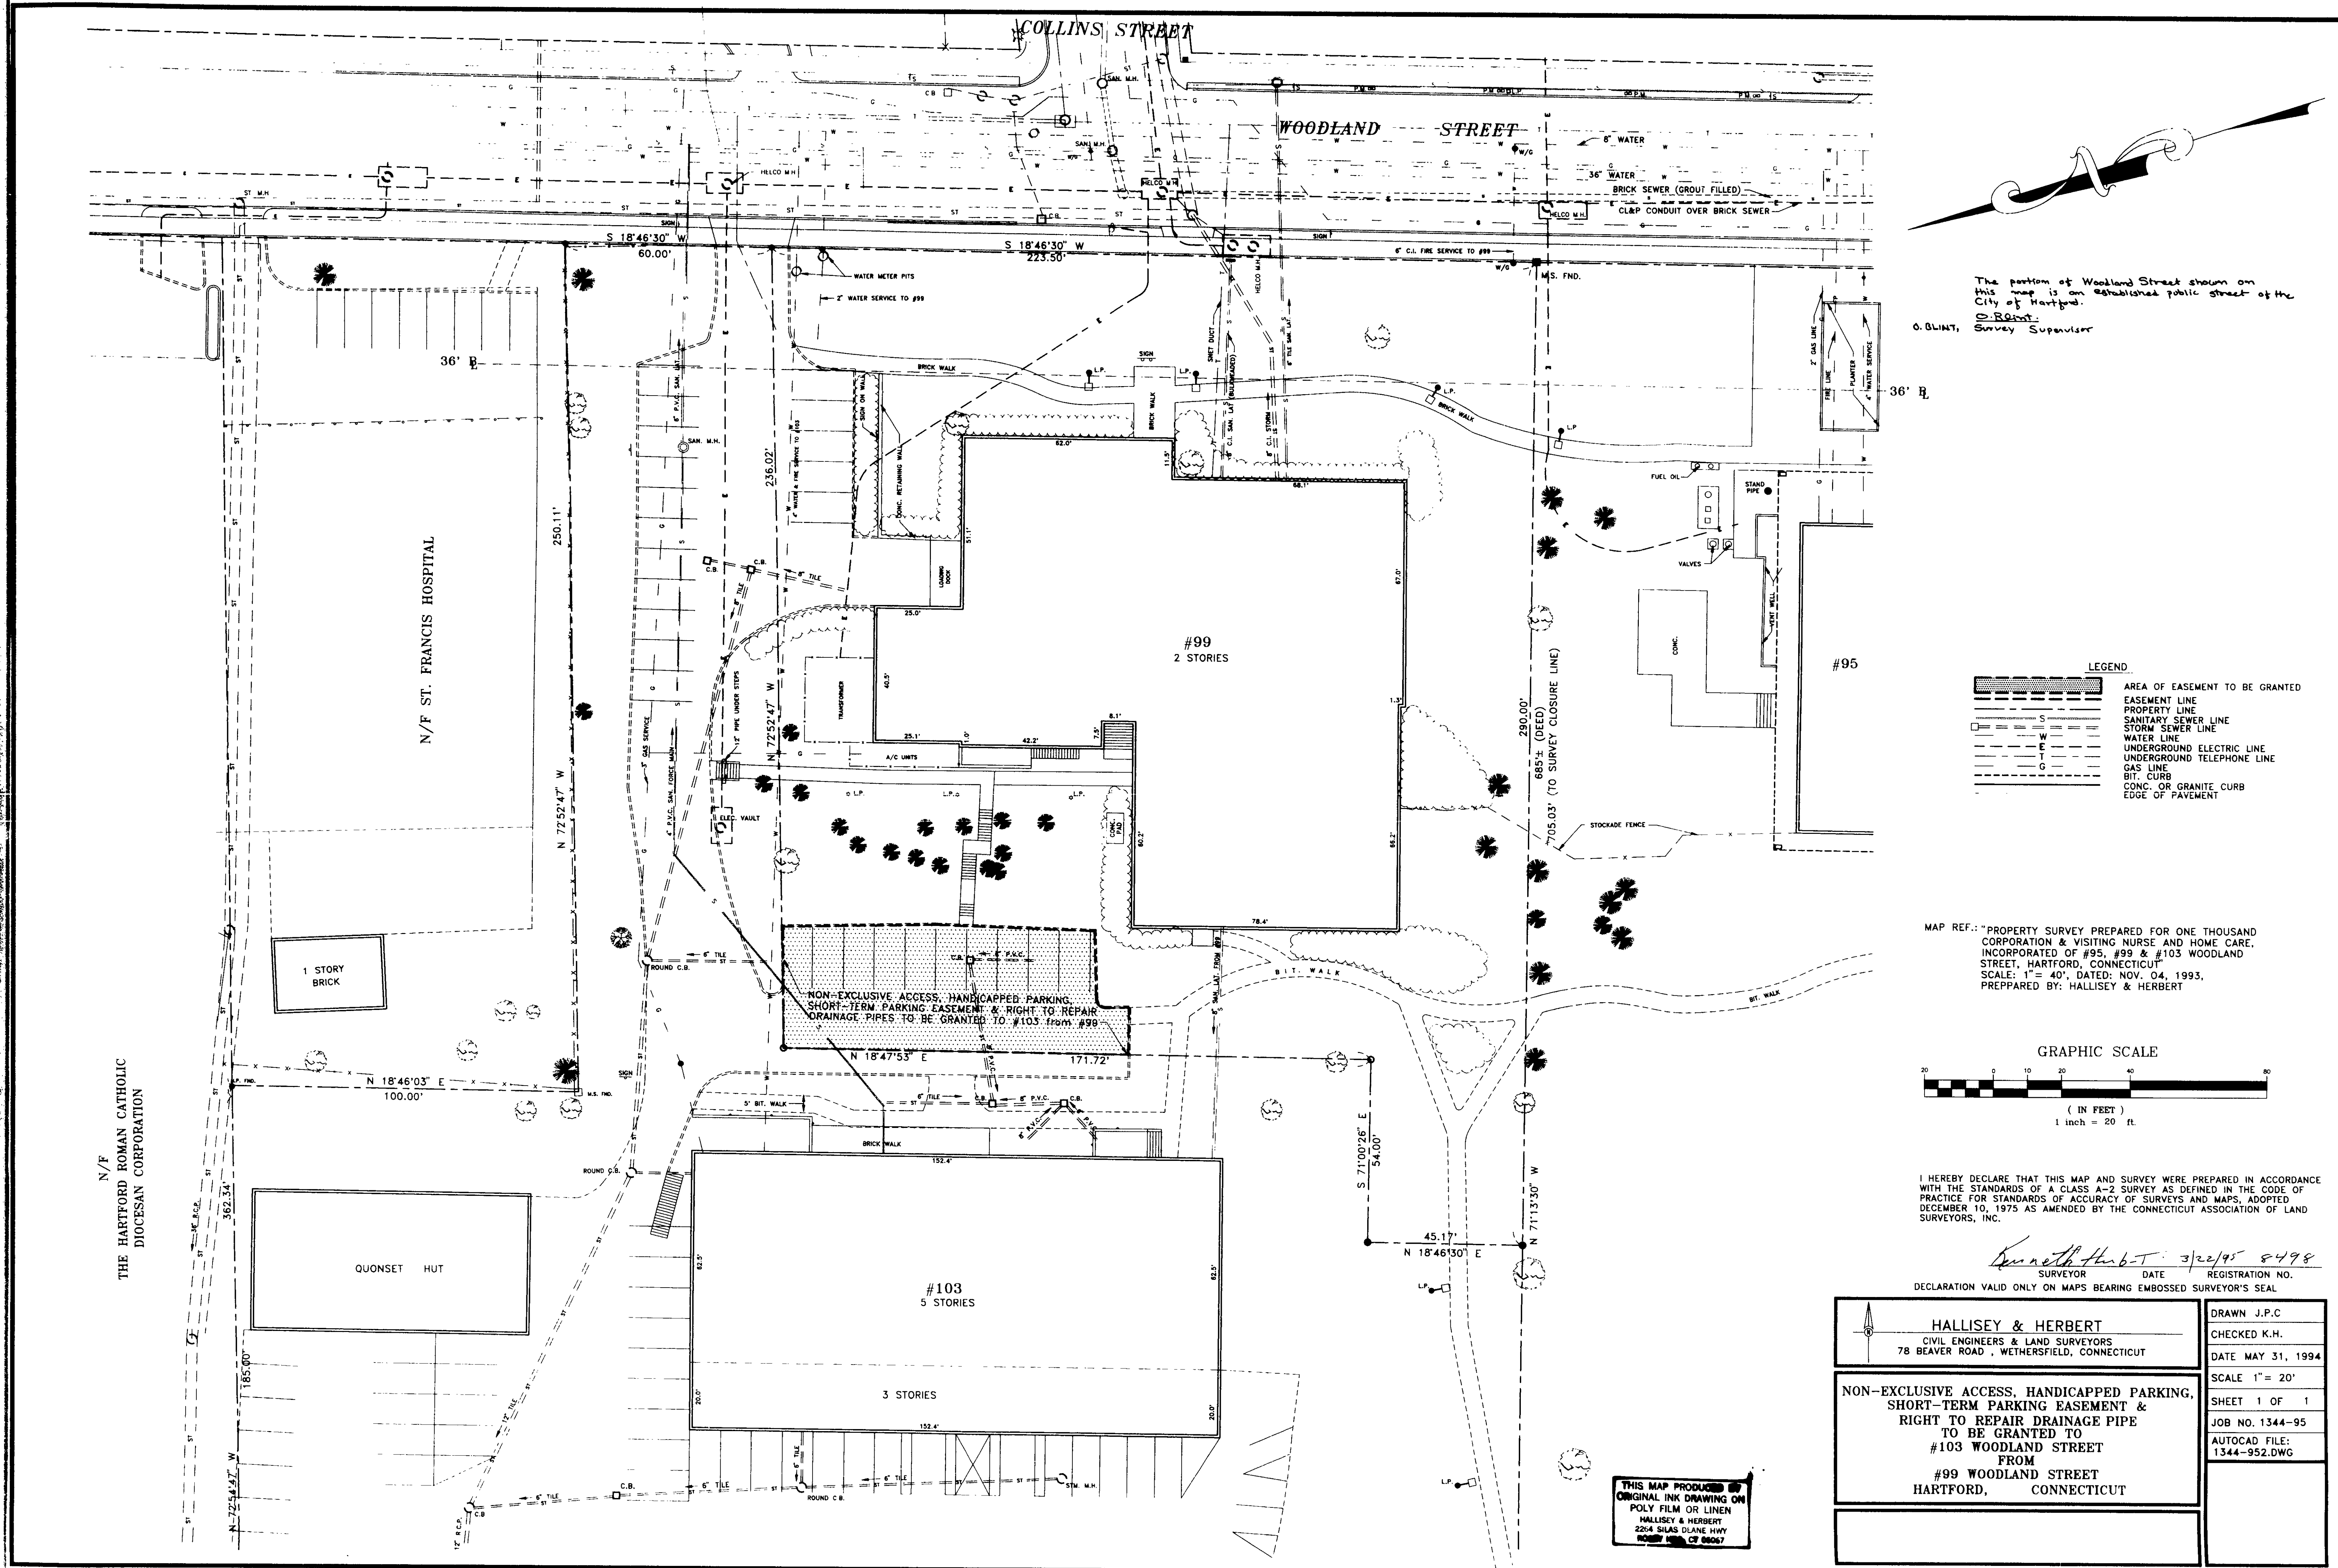

The portion of Woodland Street shown on this map is an established public street of the City of Hartford.
O. BLUNT, Survey Supervisor

2143

2143

2143

