


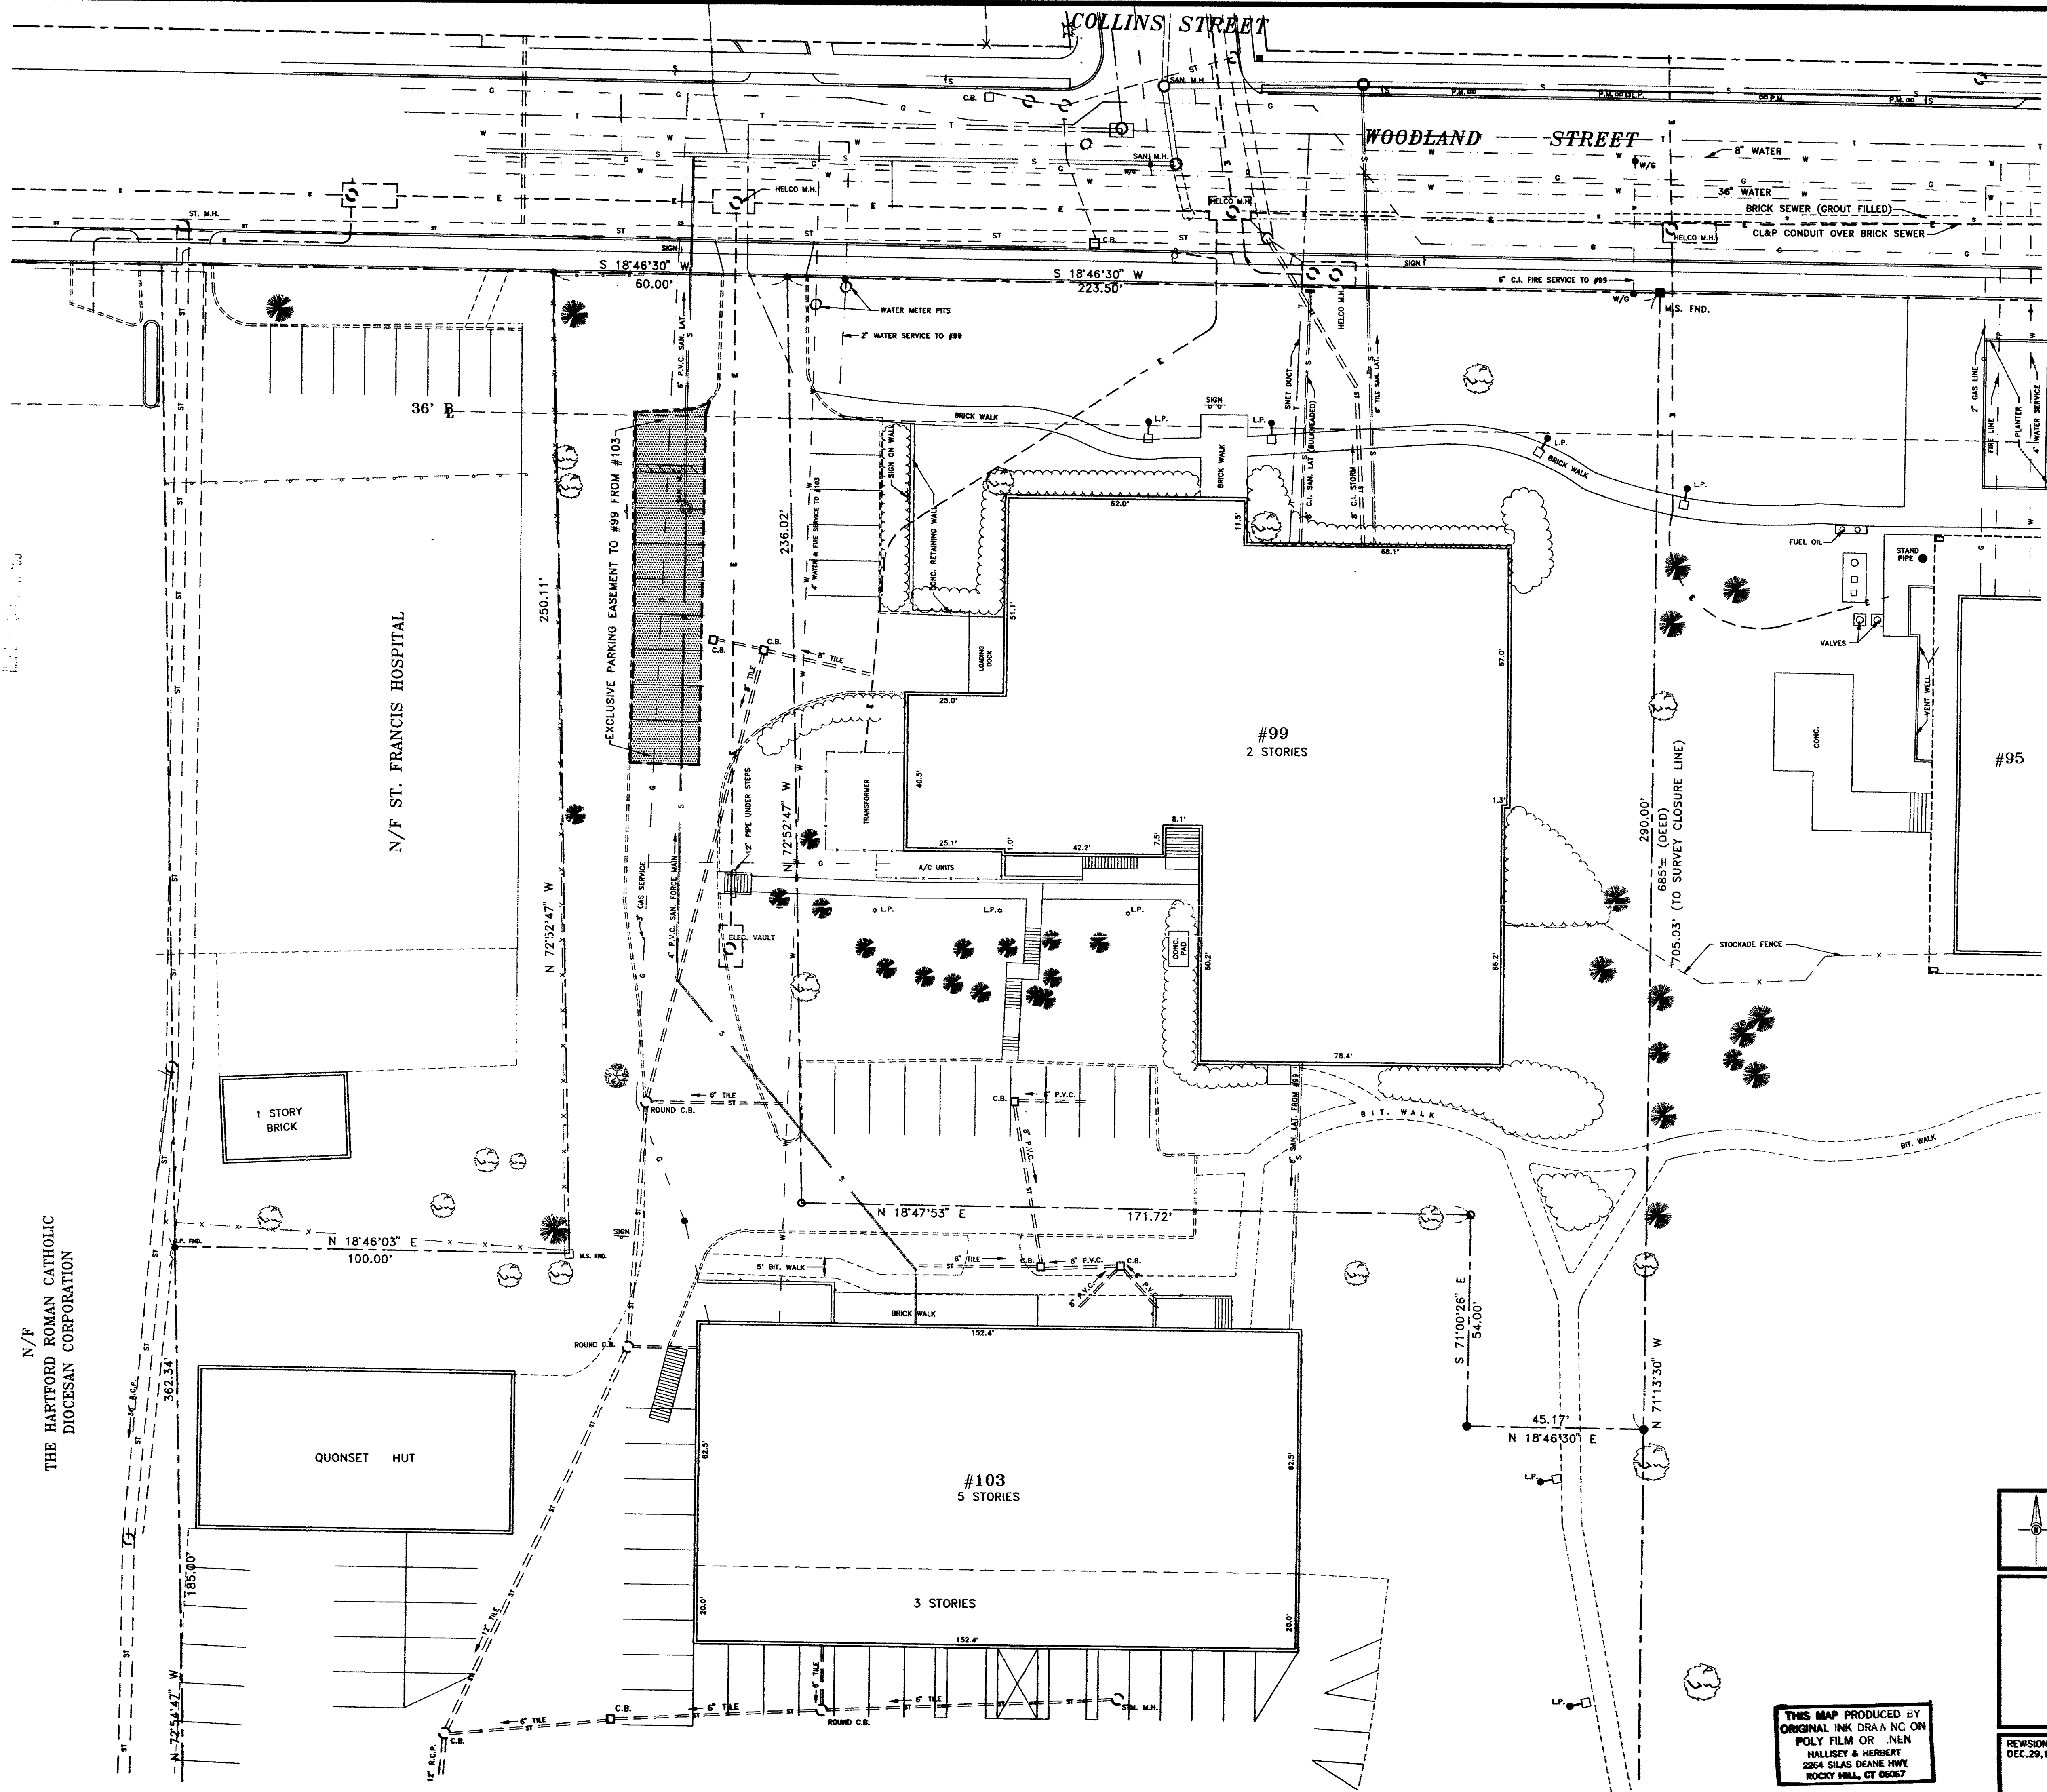


The portion of Woodland Street shown on this map is an established public street of the City of Hartford.
O. Blunt, Survey Supervisor.

LEGEND

[Symbol]	AREA OF EASEMENT TO BE GRANTED
[Symbol]	EASEMENT LINE
[Symbol]	PROPERTY LINE
[Symbol]	SANITARY SEWER LINE
[Symbol]	STORM SEWER LINE
[Symbol]	WATER LINE
[Symbol]	UNDERGROUND ELECTRIC LINE
[Symbol]	UNDERGROUND TELEPHONE LINE
[Symbol]	GAS LINE
[Symbol]	BIT. CURB
[Symbol]	CONC. OR GRANITE CURB
[Symbol]	EDGE OF PAVEMENT

MAP REF.: "PROPERTY SURVEY PREPARED FOR ONE THOUSAND CORPORATION & VISITING NURSE AND HOME CARE, INCORPORATED OF #95, #99 & #103 WOODLAND STREET, HARTFORD, CONNECTICUT"
SCALE: 1" = 40', DATED: NOV. 04, 1993,
PREPARED BY: HALLISEY & HERBERT

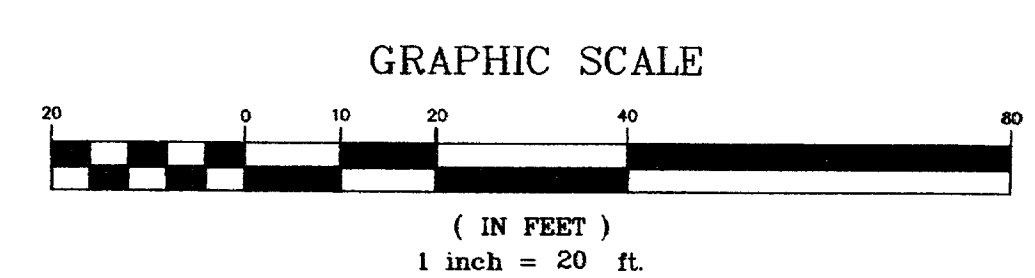

I HEREBY DECLARE THAT THIS MAP AND SURVEY WERE PREPARED IN ACCORDANCE WITH THE STANDARDS OF A CLASS A-2 SURVEY AS DEFINED IN THE CODE OF PRACTICE FOR STANDARDS OF ACCURACY OF SURVEYS AND MAPS, ADOPTED DECEMBER 10, 1975 AS AMENDED BY THE CONNECTICUT ASSOCIATION OF LAND SURVEYORS, INC.

Handwritten signature: Kenneth H. T. 3/27/95 8498
SURVEYOR DATE REGISTRATION NO.
DECLARATION VALID ONLY ON MAPS BEARING EMBOSSED SURVEYOR'S SEAL

	DRAWN J.P.C.
	CHECKED K.H.
EXCLUSIVE PARKING EASEMENT TO BE GRANTED TO #99 WOODLAND STREET FROM #103 WOODLAND STREET HARTFORD, CONNECTICUT	DATE MAY 31, 1994
	SCALE 1" = 20'
REVISIONS: DEC. 29, 1994 - PARK. EASEMENT	SHEET 1 OF 1
	JOB NO. 1344-95
	AUTOCAD FILE: 1344-953.DWG

THIS MAP PRODUCED BY
ORIGINAL INK DRAWING ON
POLY FILM OR INEN
HALLISEY & HERBERT
2264 SILAS DEANE HWY
ROCKY HILL, CT 06067

