



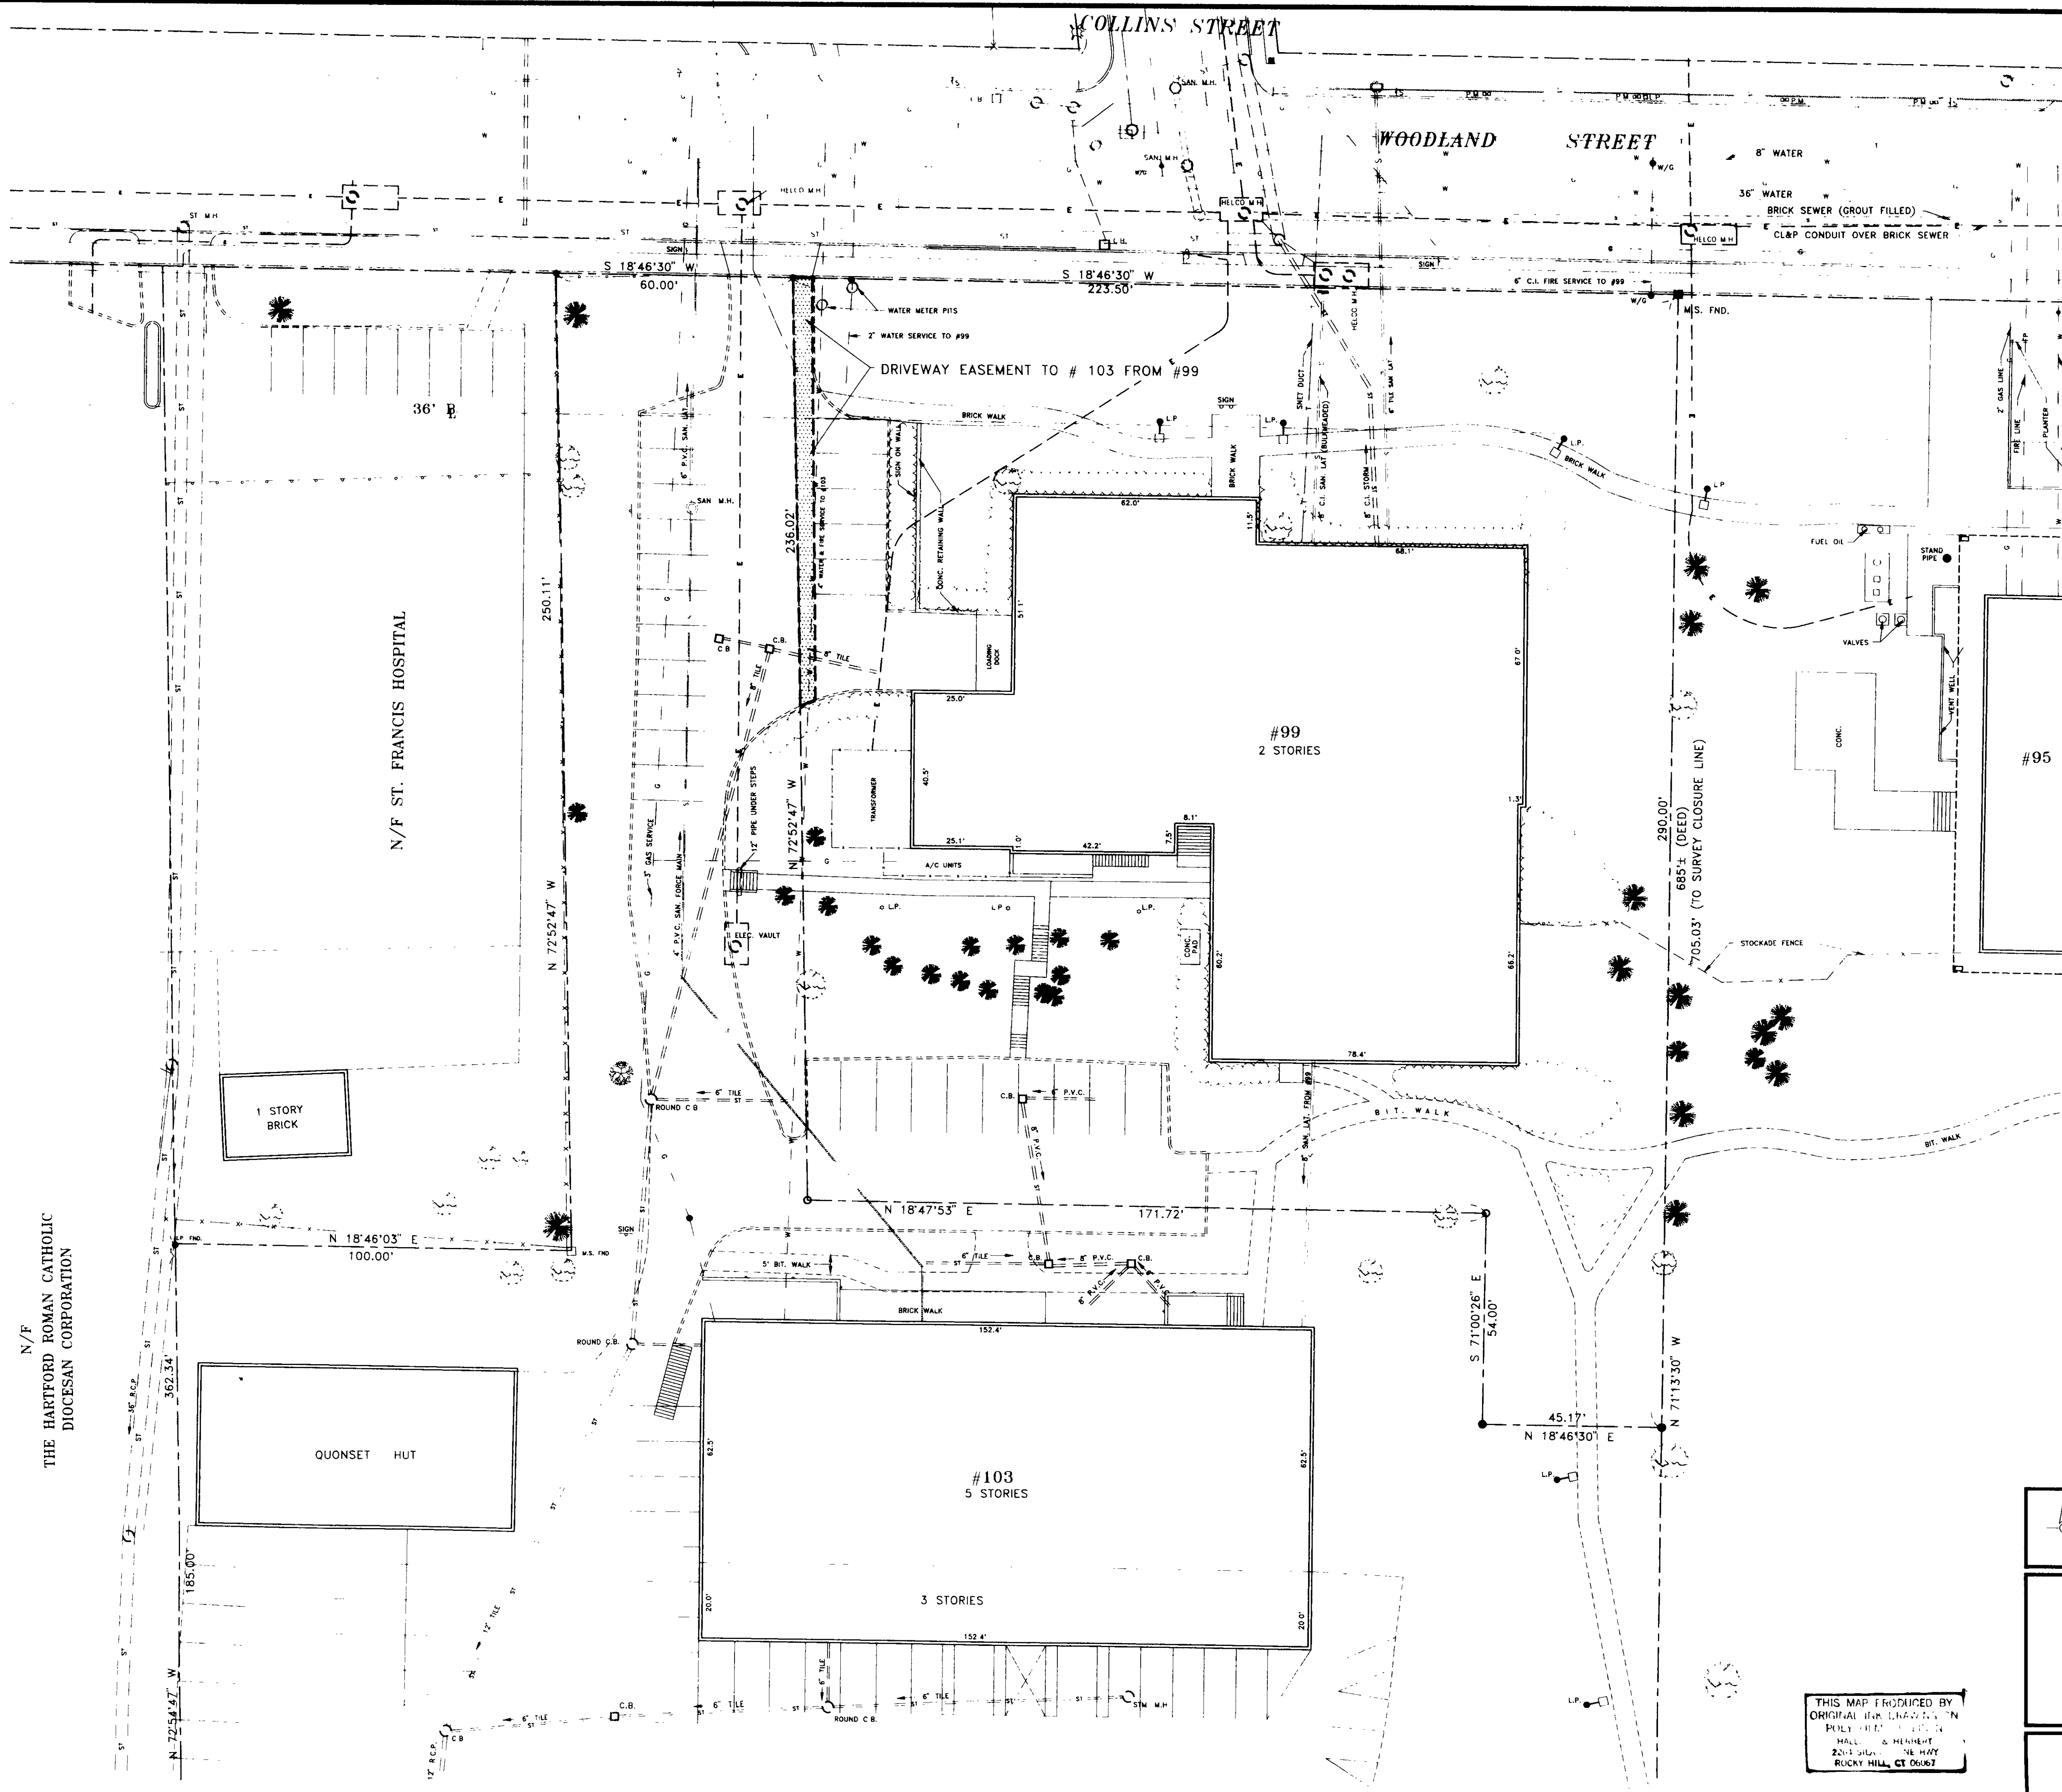

The portion of Woodland Street shown on this map is an established public street of the City of Hartford.
36' H. O. Blunt, Survey Supervisor

LEGEND	
[Pattern]	AREA OF EASEMENT TO BE GRANTED
[Line]	EASEMENT LINE
[Line]	PROPERTY LINE
[Line]	SANITARY SEWER LINE
[Line]	STORM SEWER LINE
[Line]	WATER LINE
[Line]	UNDERGROUND ELECTRIC LINE
[Line]	UNDERGROUND TELEPHONE LINE
[Line]	GAS LINE
[Line]	BIT. CURB
[Line]	CONC. OR GRANITE CURB
[Line]	EDGE OF PAVEMENT

MAP REF.: "PROPERTY SURVEY PREPARED FOR ONE THOUSAND CORPORATION & VISITING NURSE AND HOME CARE, INCORPORATED OF #95, #99 & #103 WOODLAND STREET, HARTFORD, CONNECTICUT" SCALE: 1" = 40', DATED: NOV. 04, 1993, PREPARED BY: HALLISEY & HERBERT

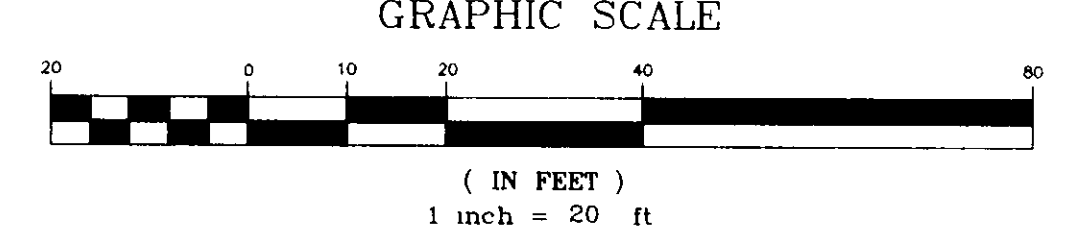

I HEREBY DECLARE THAT THIS MAP AND SURVEY WERE PREPARED IN ACCORDANCE WITH THE STANDARDS OF A CLASS A-2 SURVEY AS DEFINED IN THE CODE OF PRACTICE FOR STANDARDS OF ACCURACY OF SURVEYS AND MAPS, ADOPTED DECEMBER 10, 1975 AS AMENDED BY THE CONNECTICUT ASSOCIATION OF LAND SURVEYORS, INC.

Ernest H. Hall 3/02/95 8498
SURVEYOR DATE REGISTRATION NO.

DECLARATION VALID ONLY ON MAPS BEARING EMBOSSED SURVEYOR'S SEAL

HALLISEY & HERBERT CIVIL ENGINEERS & LAND SURVEYORS 78 BEAVER ROAD, WETHERSFIELD, CONNECTICUT	DRAWN J.P.C.
	CHECKED K.H.
DRIVEWAY EASEMENT TO BE GRANTED TO #103 WOODLAND STREET FROM #99 WOODLAND STREET HARTFORD, CONNECTICUT	DATE MAY 31, 1994
	SCALE 1" = 20'
	SHEET 1 OF 1
	JOB NO. 1344-95
	AUTOCAD FILE: 1344-954.DWG

THIS MAP PRODUCED BY
ORIGINAL FILE: 1344-954.DWG
HALL & HERBERT
22-3 JUDY RD. W. HARTFORD
RUCKY HILL, CT 06107

