

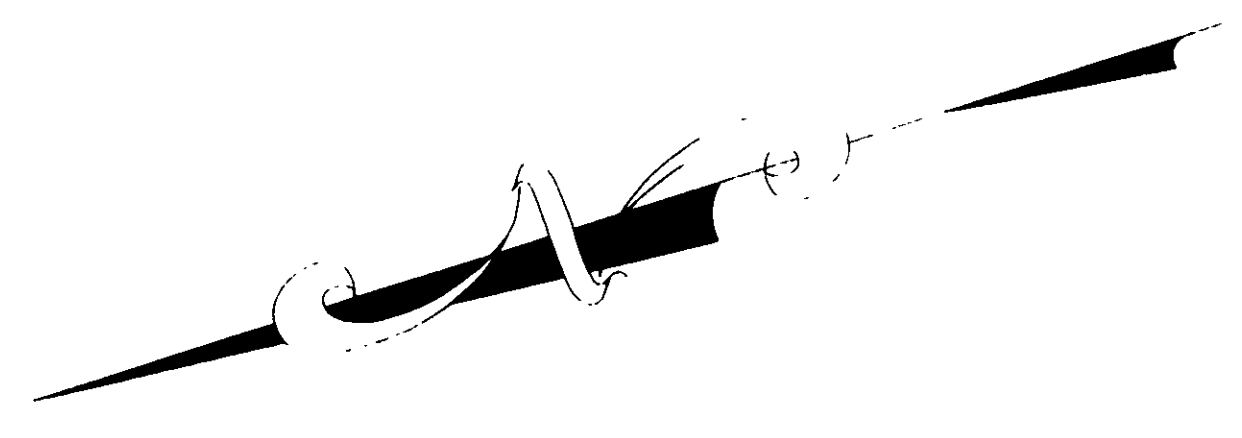


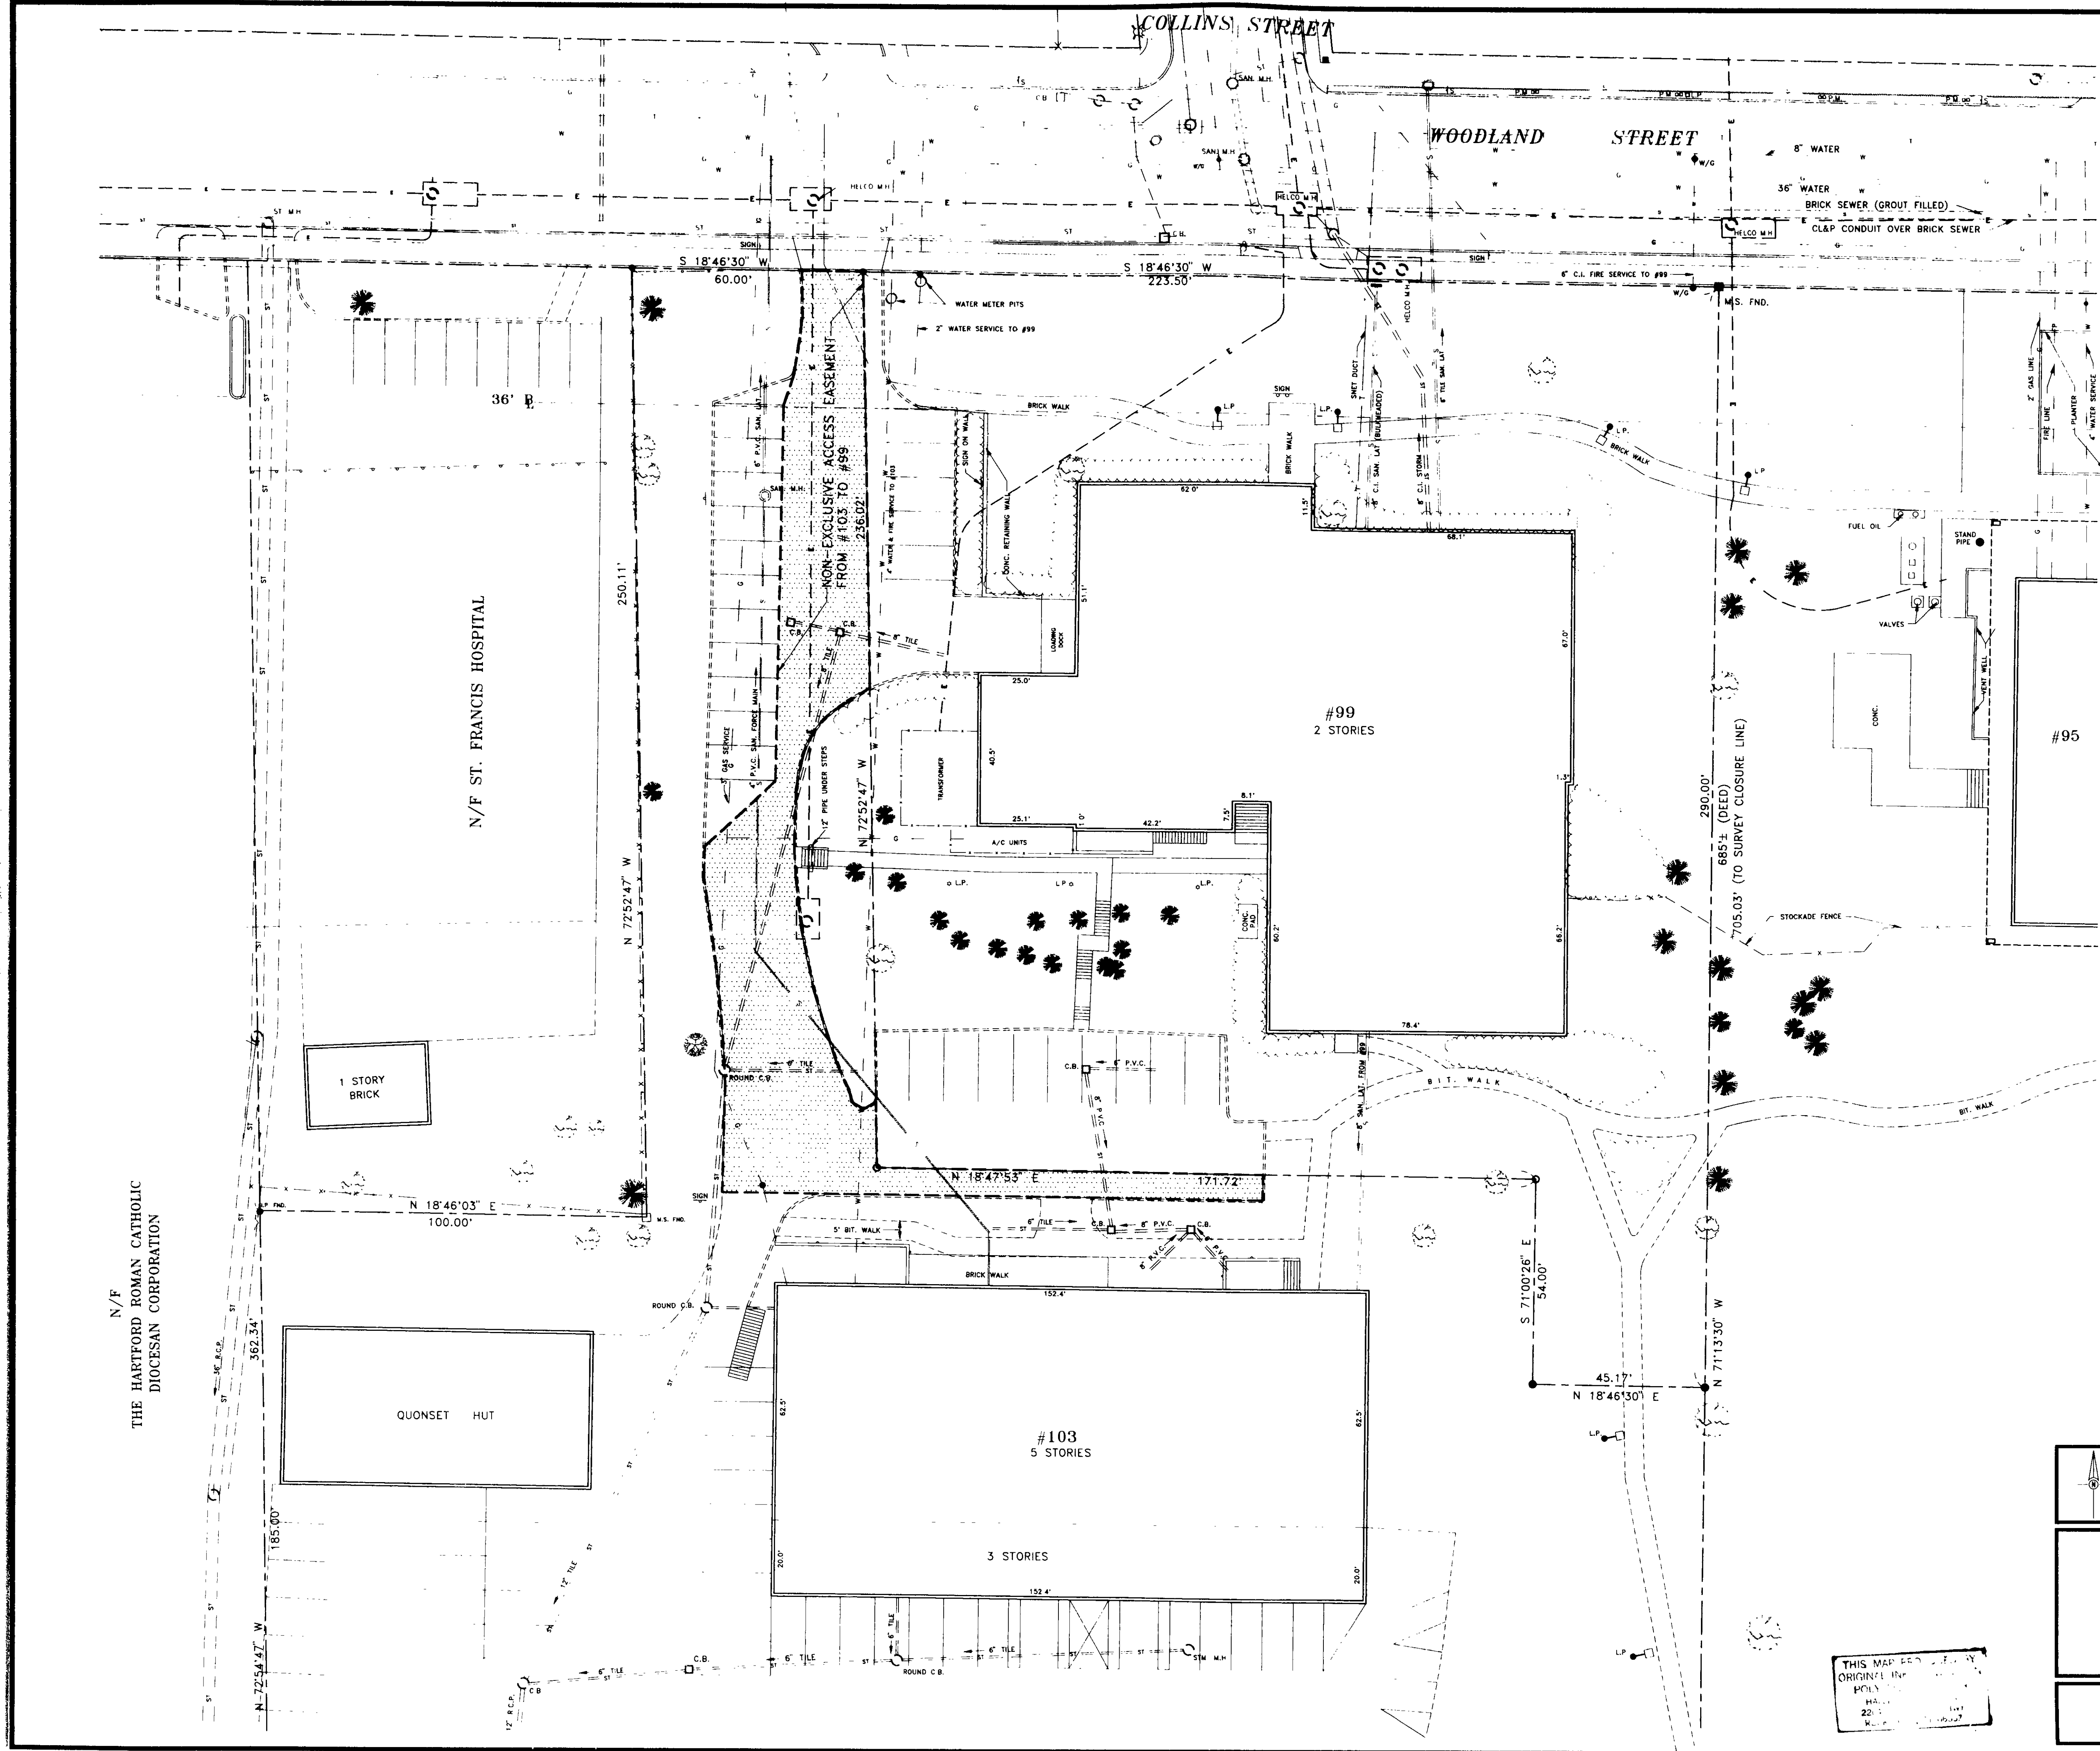

The portion of Woodland Street shown on this map is an established public street of the City of Hartford.

LEGEND	
[Pattern]	AREA OF EASEMENT TO BE GRANTED
[Pattern]	EASEMENT LINE
[Pattern]	PROPERTY LINE
[Pattern]	SANITARY SEWER LINE
[Pattern]	STORM SEWER LINE
[Pattern]	WATER LINE
[Pattern]	UNDERGROUND ELECTRIC LINE
[Pattern]	UNDERGROUND TELEPHONE LINE
[Pattern]	GAS LINE
[Pattern]	BIT. CURB
[Pattern]	CONC. OR GRANITE CURB
[Pattern]	EDGE OF PAVEMENT

MAP REF.: "PROPERTY SURVEY PREPARED FOR ONE THOUSAND CORPORATION & VISITING NURSE AND HOME CARE, INCORPORATED OF #95, #99 & #103 WOODLAND STREET, HARTFORD, CONNECTICUT" SCALE: 1" = 40'. DATED: NOV. 04, 1993. PREPARED BY: HALLISEY & HERBERT

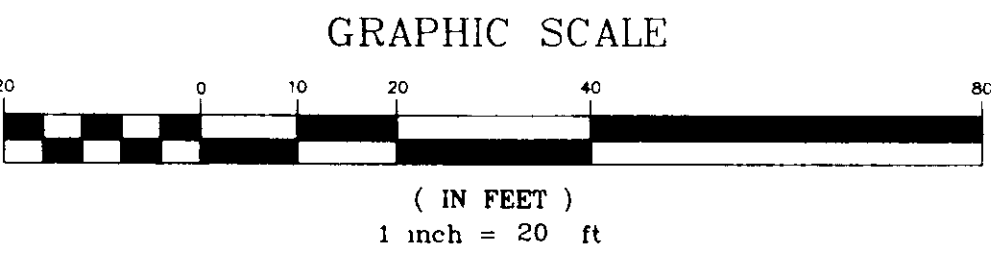


I HEREBY DECLARE THAT THIS MAP AND SURVEY WERE PREPARED IN ACCORDANCE WITH THE STANDARDS OF A CLASS A-2 SURVEY AS DEFINED IN THE CODE OF PRACTICE FOR STANDARDS OF ACCURACY OF SURVEYS AND MAPS, ADOPTED DECEMBER 10, 1979 AS AMENDED BY THE CONNECTICUT ASSOCIATION OF LAND SURVEYORS, INC.

Ronald H. Hubert 3/22/95 5496
SURVEYOR DATE REGISTRATION NO.
DECLARATION VALID ONLY ON MAPS BEARING EMBOSSED SURVEYOR'S SEAL

HALLISEY & HERBERT CIVIL ENGINEERS & LAND SURVEYORS 78 BEAVER ROAD, WETHERSFIELD, CONNECTICUT	DRAWN J.P.C.
CHECKED K.H.	
DATE MAY 31, 1994	
SCALE 1" = 20'	
NON-EXCLUSIVE ACCESS EASEMENT TO BE GRANTED TO #99 WOODLAND STREET FROM #103 WOODLAND STREET HARTFORD, CONNECTICUT	SHEET 1 OF 1
JOB NO. 1344-95	
AUTOCAD FILE: 1344-951.dwg	

THIS MAP IS TO BE USED ONLY FOR THE PURPOSES SPECIFIED HEREIN. NO OTHER USES ARE PERMITTED WITHOUT THE WRITTEN CONSENT OF HALLISEY & HERBERT.

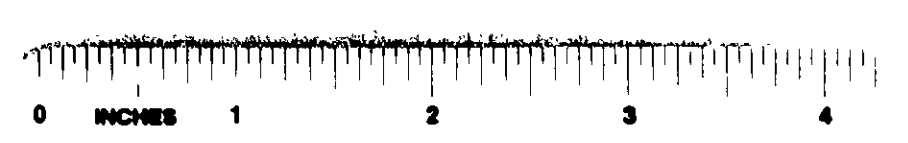

2146
1344-951.dwg

#2146

2146