


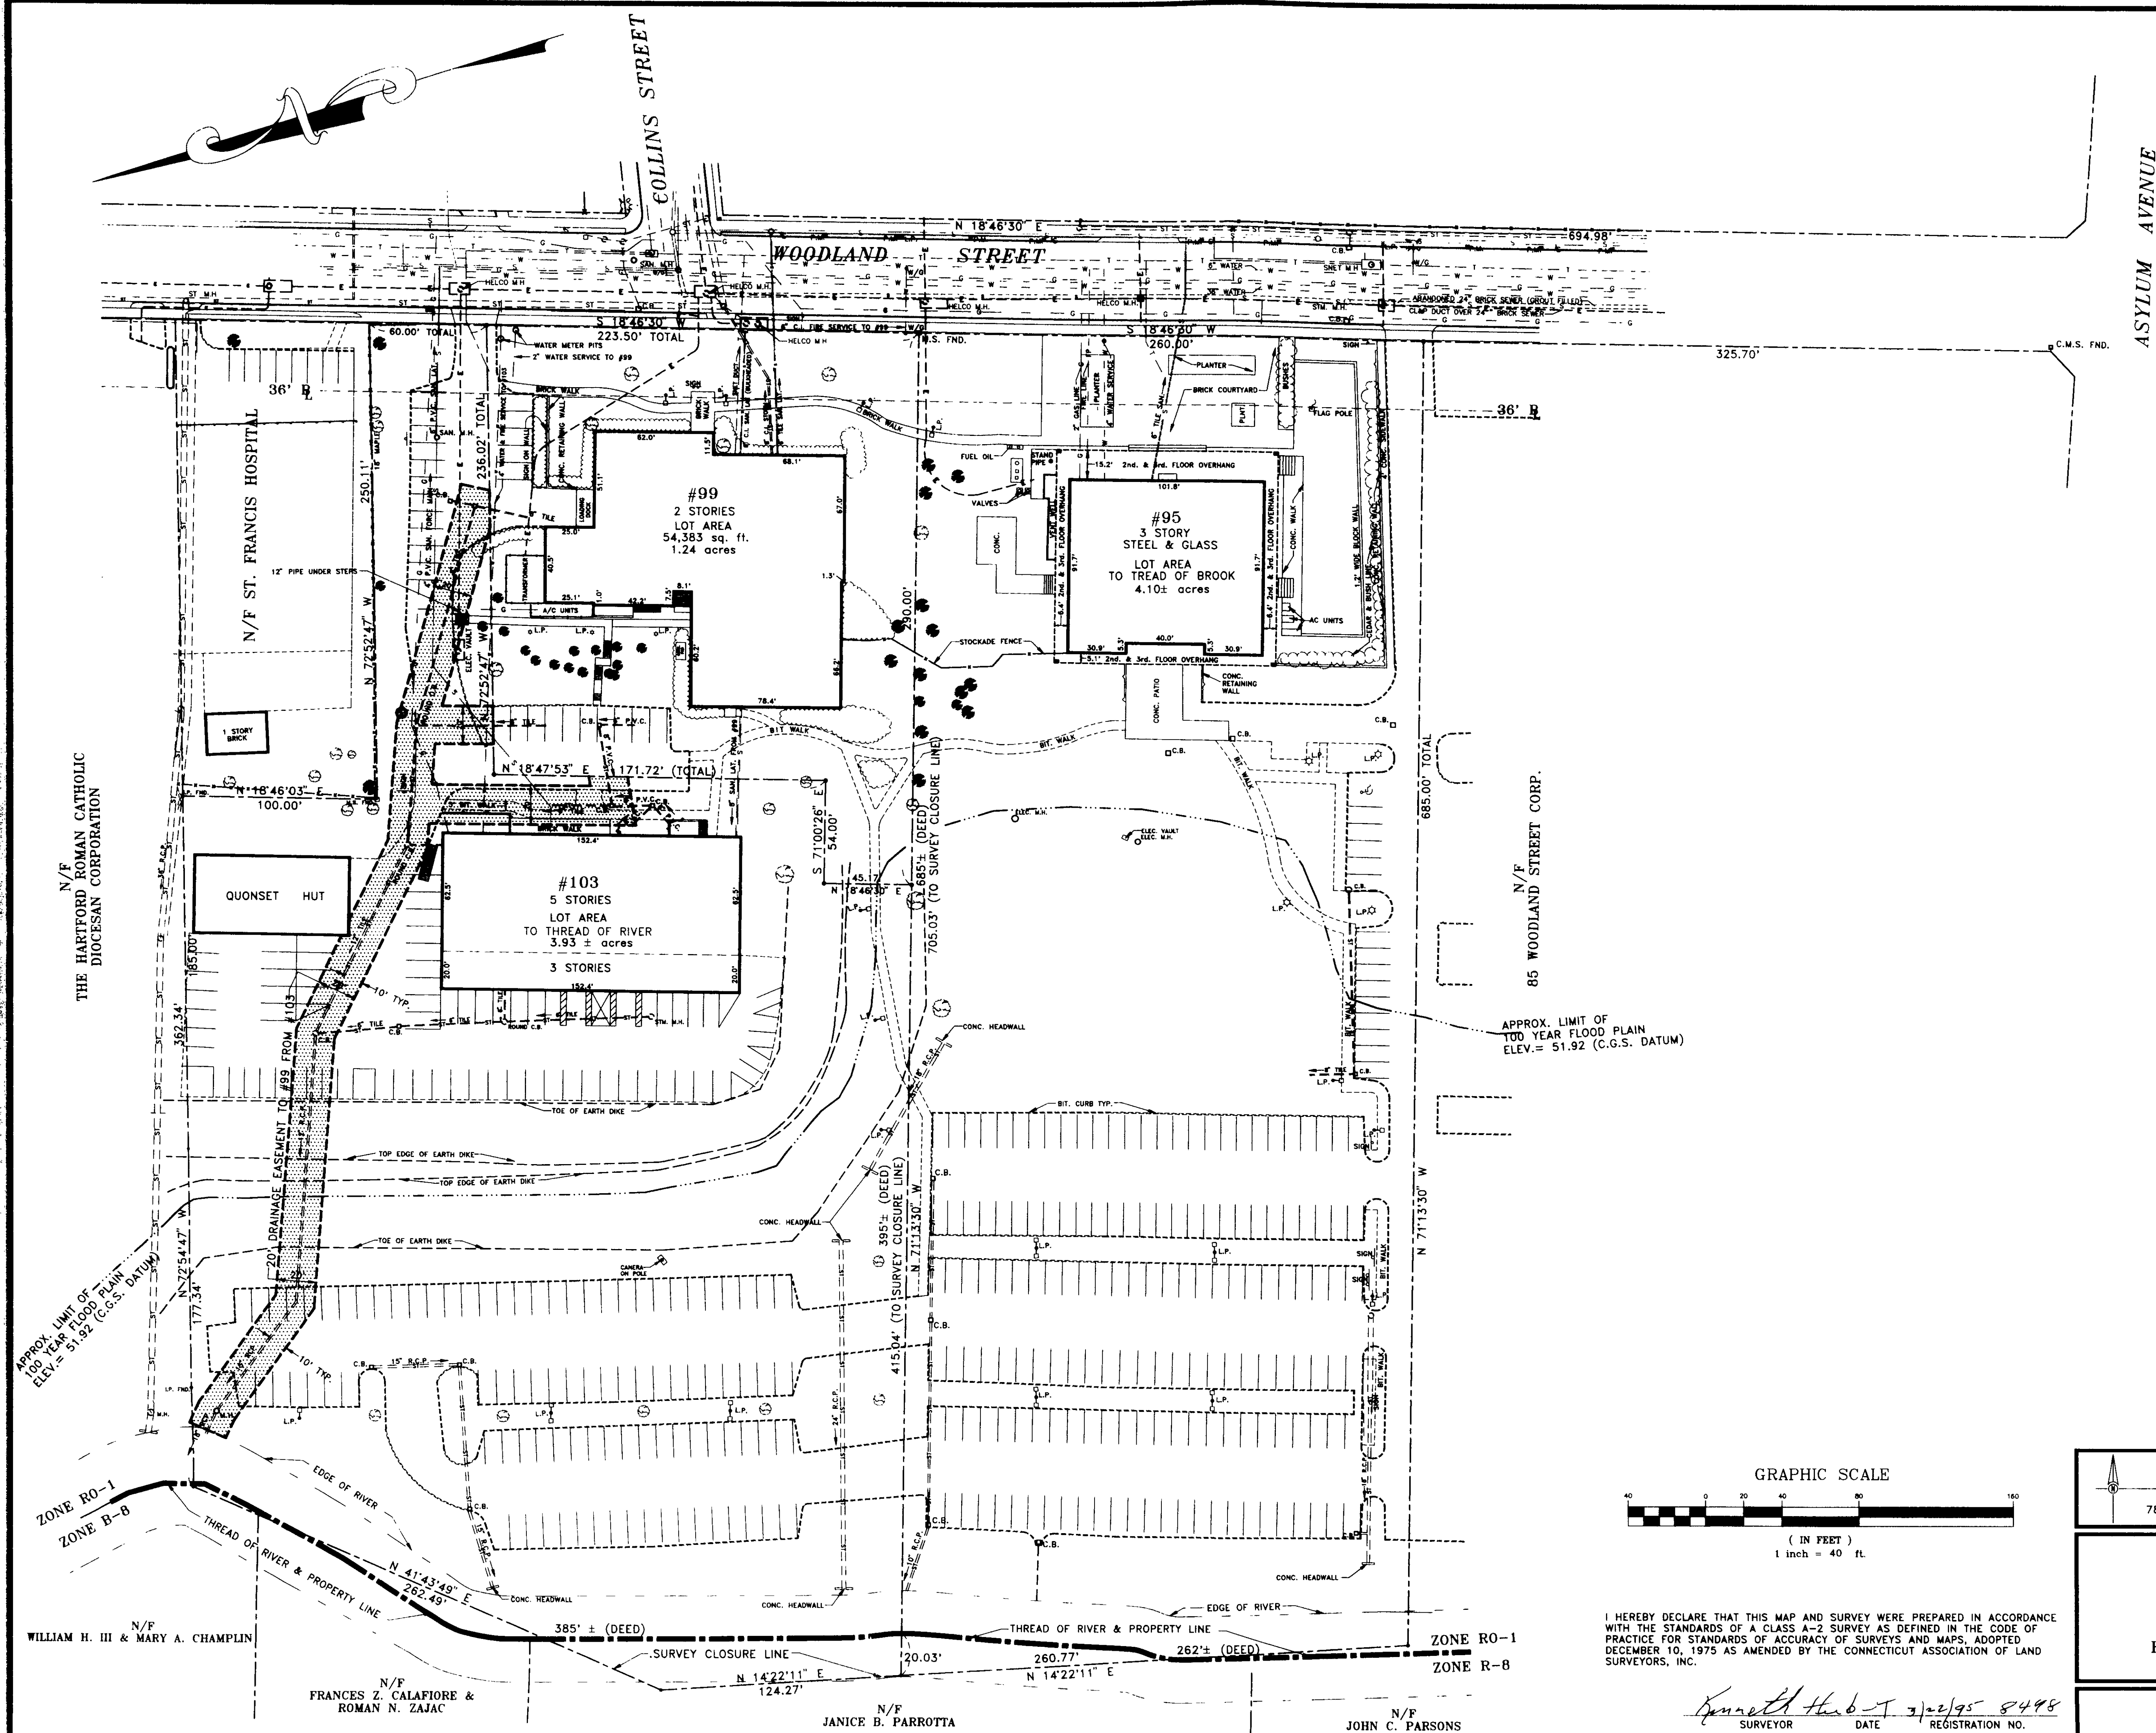


The portion of Woodland Street shown on this map is an established street of the City of Hartford.
 O. BLUNT, Survey Supervisor

LEGEND	
[Symbol]	AREA OF EASEMENT TO BE GRANTED
[Symbol]	EASEMENT LINE
[Symbol]	PROPERTY LINE
[Symbol]	SANITARY SEWER LINE
[Symbol]	STORM SEWER LINE
[Symbol]	WATER LINE
[Symbol]	UNDERGROUND ELECTRIC LINE
[Symbol]	UNDERGROUND TELEPHONE LINE
[Symbol]	GAS LINE
[Symbol]	BIT. CURB
[Symbol]	CONC. OR GRANITE CURB
[Symbol]	EDGE OF PAVEMENT

MAP REF.: "PROPERTY SURVEY PREPARED FOR ONE THOUSAND CORPORATION & VISITING NURSE AND HOME CARE, INCORPORATED OF #95, #99 & #103 WOODLAND STREET, HARTFORD, CONNECTICUT"
 SCALE: 1" = 40'. DATED: NOV. 04, 1993.
 PREPARED BY: HALLISEY & HERBERT

THIS MAP PRODUCED BY
 ORIGINAL DRAWING ON
 POLYMER FILM
 HALLISEY & HERBERT
 2234 SILVER HILL HWY
 ROCKY HILL, CT 06067

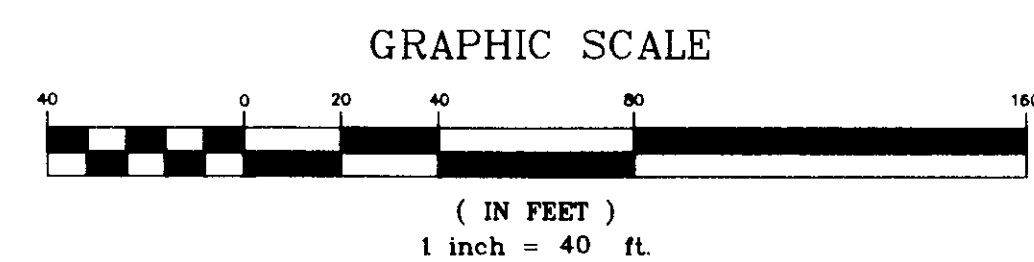

I HEREBY DECLARE THAT THIS MAP AND SURVEY WERE PREPARED IN ACCORDANCE WITH THE STANDARDS OF A CLASS A-2 SURVEY AS DEFINED IN THE CODE OF PRACTICE FOR STANDARDS OF ACCURACY OF SURVEYS AND MAPS, ADOPTED DECEMBER 10, 1975 AS AMENDED BY THE CONNECTICUT ASSOCIATION OF LAND SURVEYORS, INC.

Kenneth H. Herbert 7/2/95 8498
 SURVEYOR DATE REGISTRATION NO.
 DECLARATION VALID ONLY ON MAPS BEARING EMBOSSED SURVEYOR'S SEAL

HALLISEY & HERBERT CIVIL ENGINEERS & LAND SURVEYORS 78 BEAVER ROAD, WETHERSFIELD, CONNECTICUT		DRAWN J.P.C. CHECKED K.H. DATE MAY 31, 1994 SCALE 1" = 40' SHEET 1 OF 1 JOB NO. 1344-95 AUTOCAD FILE: 1344-957.DWG
DRAINAGE EASEMENT TO BE GRANTED TO #99 WOODLAND STREET FROM #103 WOODLAND STREET HARTFORD, CONNECTICUT		

