


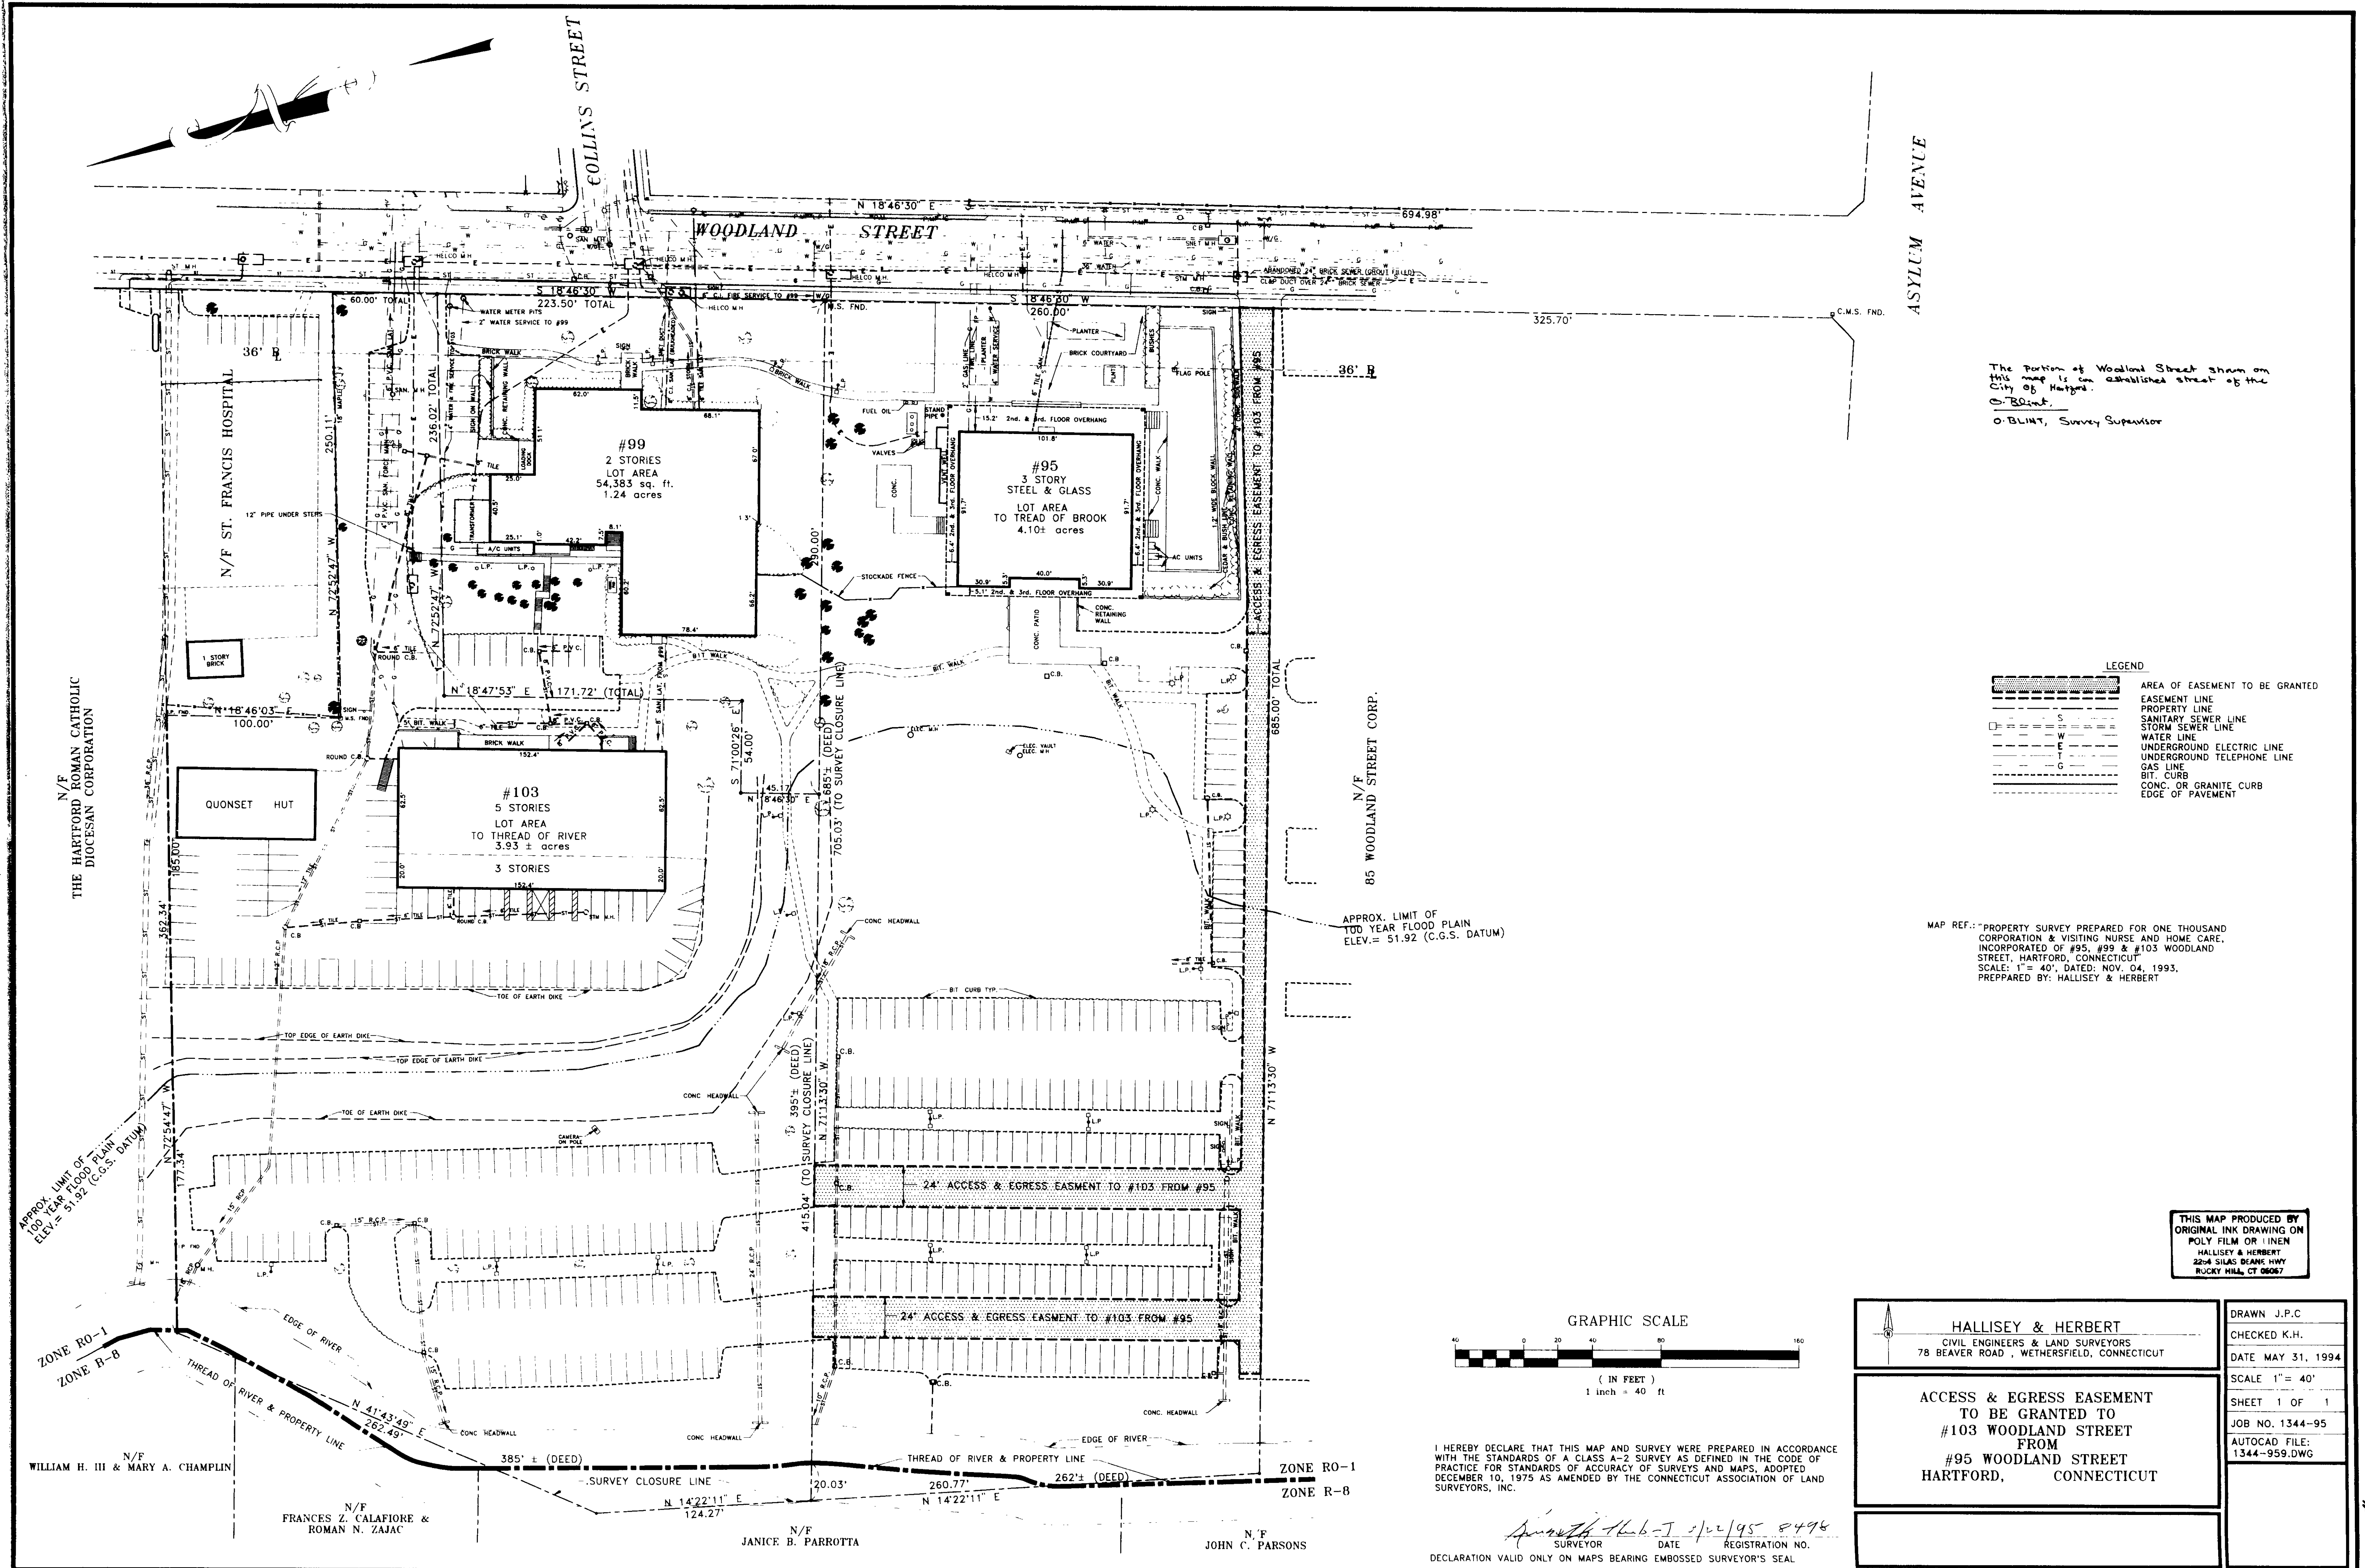


The portion of Woodland Street shown on this map is an established street of the City of Hartford.
O. BLINT, Survey Supervisor

LEGEND

[Symbol]	AREA OF EASEMENT TO BE GRANTED
[Symbol]	EASEMENT LINE
[Symbol]	PROPERTY LINE
[Symbol]	SANITARY SEWER LINE
[Symbol]	STORM SEWER LINE
[Symbol]	WATER LINE
[Symbol]	UNDERGROUND ELECTRIC LINE
[Symbol]	UNDERGROUND TELEPHONE LINE
[Symbol]	GAS LINE
[Symbol]	BIT CURB
[Symbol]	CONC. OR GRANITE CURB
[Symbol]	EDGE OF PAVEMENT

MAP REF.: "PROPERTY SURVEY PREPARED FOR ONE THOUSAND CORPORATION & VISITING NURSE AND HOME CARE, INCORPORATED OF #95, #99 & #103 WOODLAND STREET, HARTFORD, CONNECTICUT SCALE: 1" = 40', DATED: NOV. 04, 1993, PREPARED BY: HALLISEY & HERBERT

THIS MAP PRODUCED BY
ORIGINAL INK DRAWING ON
POLY FILM OR LINEN
HALLISEY & HERBERT
22-A SILAS DEANE HWY
RUCKY HILL, CT 06087

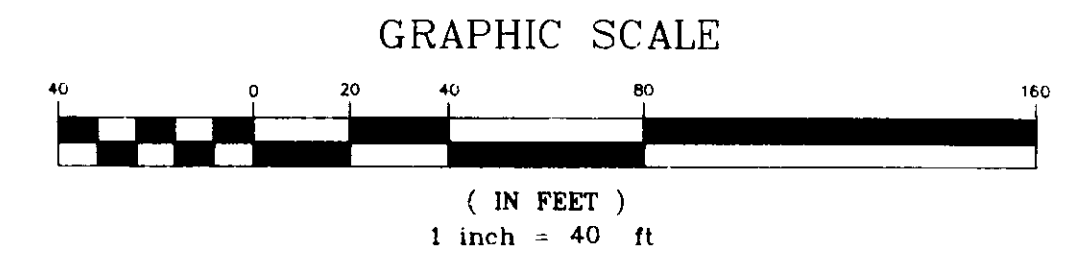

I HEREBY DECLARE THAT THIS MAP AND SURVEY WERE PREPARED IN ACCORDANCE WITH THE STANDARDS OF A CLASS A-2 SURVEY AS DEFINED IN THE CODE OF PRACTICE FOR STANDARDS OF ACCURACY OF SURVEYS AND MAPS, ADOPTED DECEMBER 10, 1975 AS AMENDED BY THE CONNECTICUT ASSOCIATION OF LAND SURVEYORS, INC.

[Signature] 6-6-95 8496
SURVEYOR DATE REGISTRATION NO.

DECLARATION VALID ONLY ON MAPS BEARING EMBOSSED SURVEYOR'S SEAL

HALLISEY & HERBERT CIVIL ENGINEERS & LAND SURVEYORS 78 BEAVER ROAD, WETHERSFIELD, CONNECTICUT	
ACCESS & EGRESS EASEMENT TO BE GRANTED TO #103 WOODLAND STREET FROM #95 WOODLAND STREET HARTFORD, CONNECTICUT	
DRAWN J.P.C. CHECKED K.H. DATE MAY 31, 1994 SCALE 1" = 40' SHEET 1 OF 1 JOB NO. 1344-95 AUTOCAD FILE: 1344-959.DWG	#2159

