



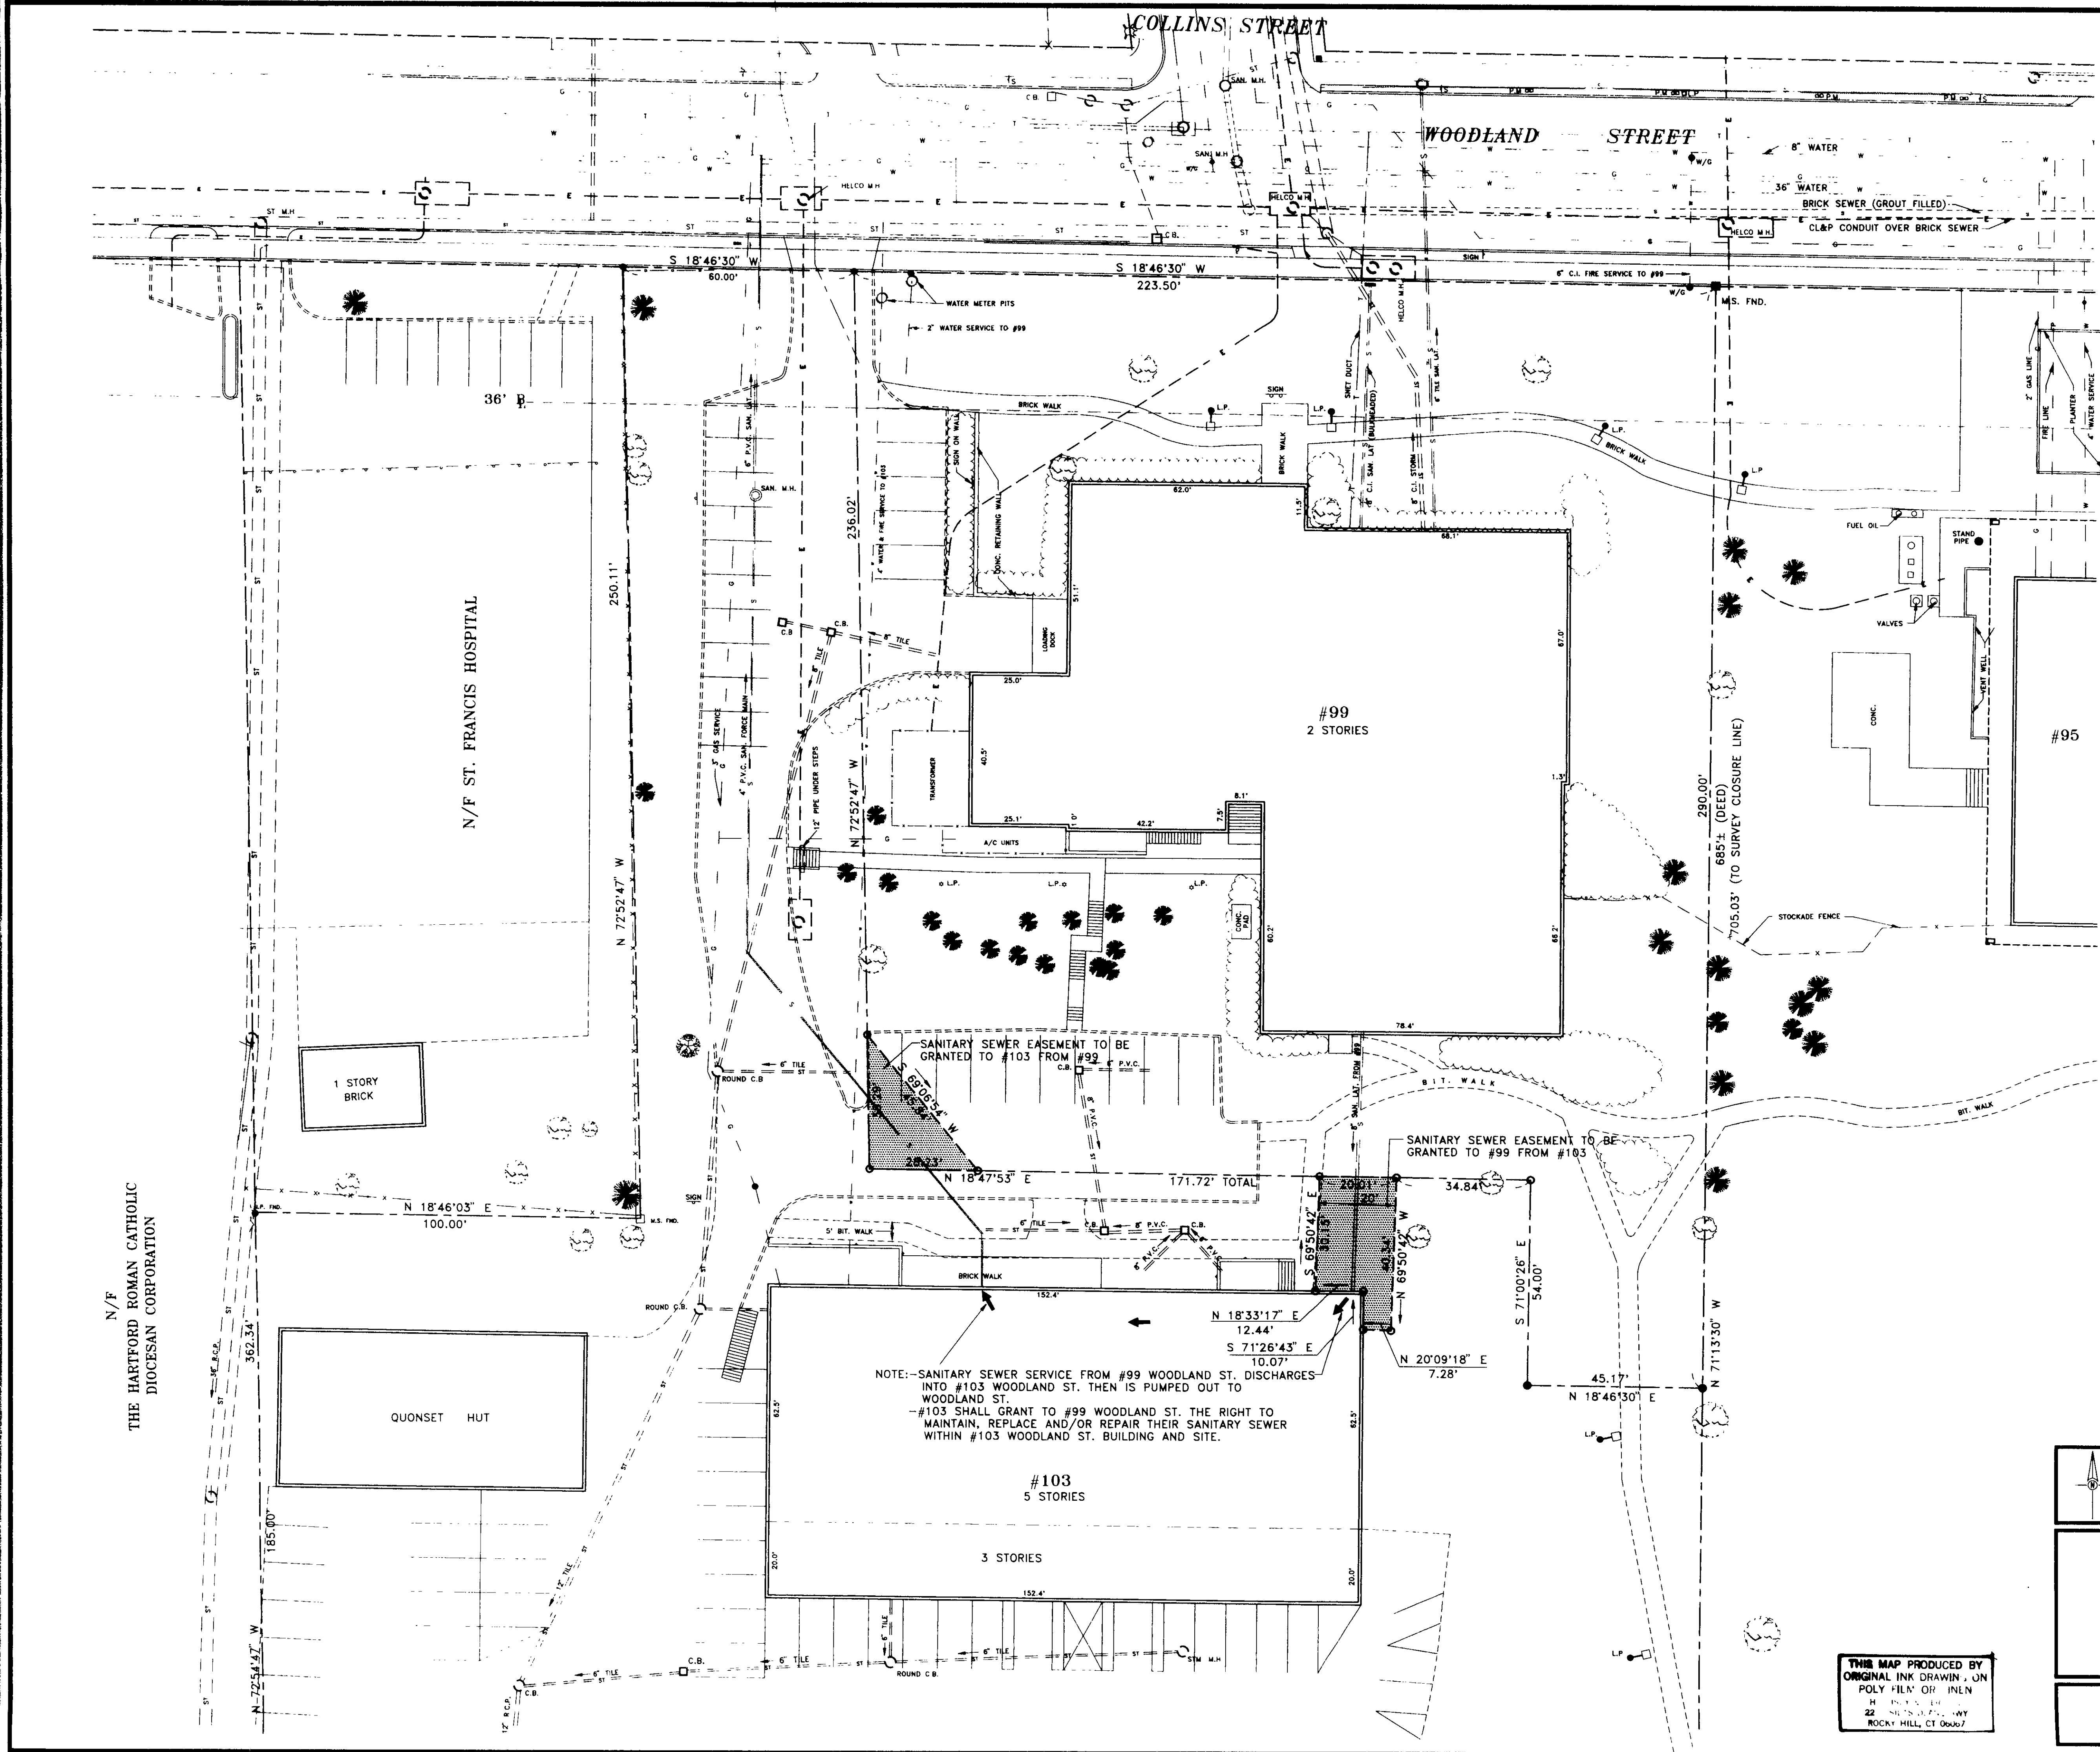

The portion of Woodland Street shown on this map is an established street of the City of Hartford.  
D. Blint  
D. BLINT Survey Supervisor.

| LEGEND |                                |
|--------|--------------------------------|
|        | AREA OF EASEMENT TO BE GRANTED |
|        | EASEMENT LINE                  |
|        | PROPERTY LINE                  |
|        | SANITARY SEWER LINE            |
|        | STORM SEWER LINE               |
|        | WATER LINE                     |
|        | UNDERGROUND ELECTRIC LINE      |
|        | UNDERGROUND TELEPHONE LINE     |
|        | GAS LINE                       |
|        | BIT CURB                       |
|        | CONC. OR GRANITE CURB          |
|        | EDGE OF PAVEMENT               |

MAP REF.: "PROPERTY SURVEY PREPARED FOR ONE THOUSAND CORPORATION & VISITING NURSE AND HOME CARE, INCORPORATED OF #95, #99 & #103 WOODLAND STREET, HARTFORD, CONNECTICUT"  
SCALE: 1" = 40', DATED: NOV. 04, 1993,  
PREPARED BY: HALLISEY & HERBERT

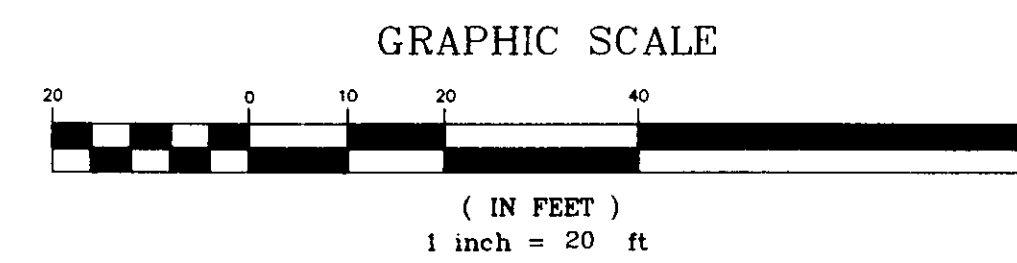

I HEREBY DECLARE THAT THIS MAP AND SURVEY WERE PREPARED IN ACCORDANCE WITH THE STANDARDS OF A CLASS A-2 SURVEY AS DEFINED IN THE CODE OF PRACTICE FOR STANDARDS OF ACCURACY OF SURVEYS AND MAPS, ADOPTED DECEMBER 10, 1975 AS AMENDED BY THE CONNECTICUT ASSOCIATION OF LAND SURVEYORS, INC.

*Genneth Herb-T* 3/22/95 8498  
SURVEYOR DATE REGISTRATION NO.  
DECLARATION VALID ONLY ON MAPS BEARING EMBOSSED SURVEYOR'S SEAL

|  |   |                                                                     |
|--|---|---------------------------------------------------------------------|
|  | HALLISEY & HERBERT<br>CIVIL ENGINEERS & LAND SURVEYORS<br>78 BEAVER ROAD, WETHERFIELD, CONNECTICUT                            | DRAWN J.P.C.<br>CHECKED K.H.<br>DATE MAY 24, 1994<br>SCALE 1" = 20' |
|  | SANITARY SEWER EASEMENT<br>TO BE GRANTED BETWEEN<br>#99 WOODLAND STREET<br>&<br>#103 WOODLAND STREET<br>HARTFORD, CONNECTICUT | SHEET 1 OF 1<br>JOB NO. 1344-95<br>AUTOCAD FILE:<br>95-SAN.DWG      |

THIS MAP PRODUCED BY  
ORIGINAL INK DRAWN, ON  
POLY-ETHYLENE  
22 INCHES BY 34 INCHES  
ROCKY HILL, CT 06067

#2152

