


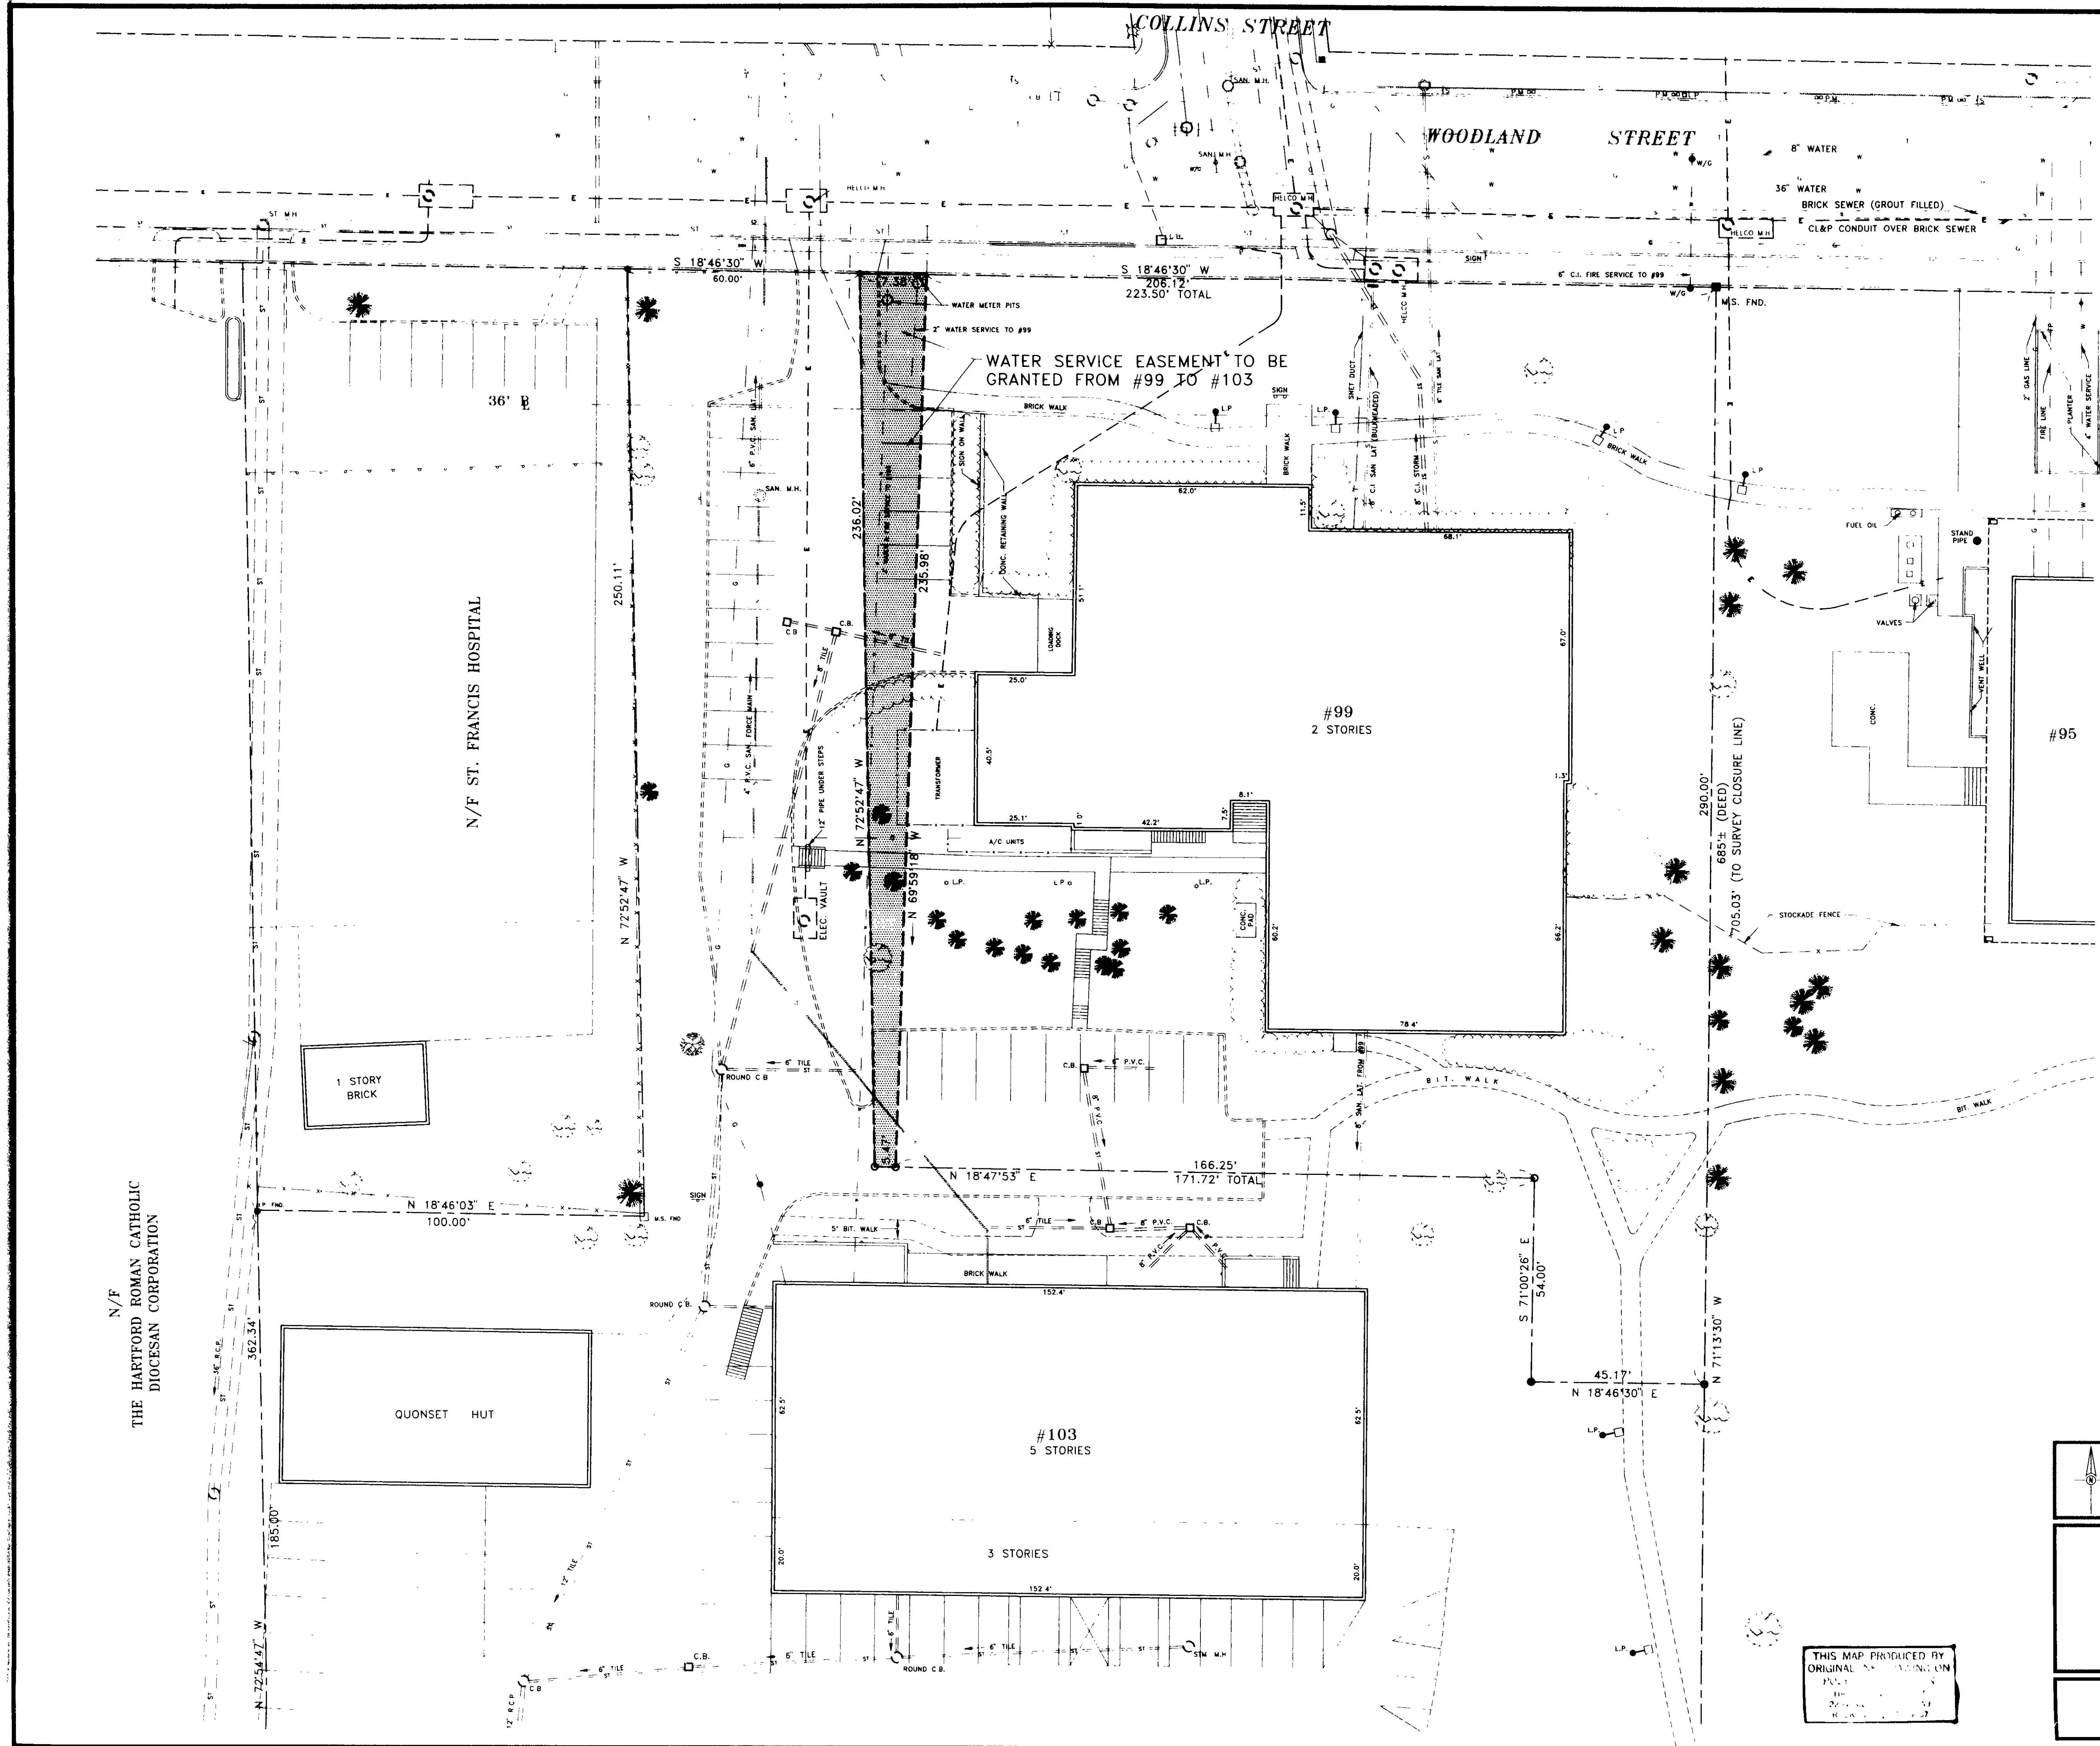


The portion of Woodland Street shown on this map is an established street of the City of Hartford.
O. Blint
O. BLINT, Survey Supervisor

LEGEND

[Hatched Box]	AREA OF EASEMENT TO BE GRANTED
[Dashed Line]	EASEMENT LINE
[Solid Line]	PROPERTY LINE
[Dashed Line]	SANITARY SEWER LINE
[Dashed Line]	STORM SEWER LINE
[Dashed Line]	WATER LINE
[Dashed Line]	UNDERGROUND ELECTRIC LINE
[Dashed Line]	UNDERGROUND TELEPHONE LINE
[Dashed Line]	GAS LINE
[Dashed Line]	BIT. CURB
[Dashed Line]	CONC. OR GRANITE CURB
[Dashed Line]	EDGE OF PAVEMENT

MAP REF.: "PROPERTY SURVEY PREPARED FOR ONE THOUSAND CORPORATION & VISITING NURSE AND HOME CARE, INCORPORATED OF #95, #99 & #103 WOODLAND STREET, HARTFORD, CONNECTICUT"
SCALE: 1" = 40', DATED: NOV. 04, 1993,
PREPARED BY: HALLISEY & HERBERT

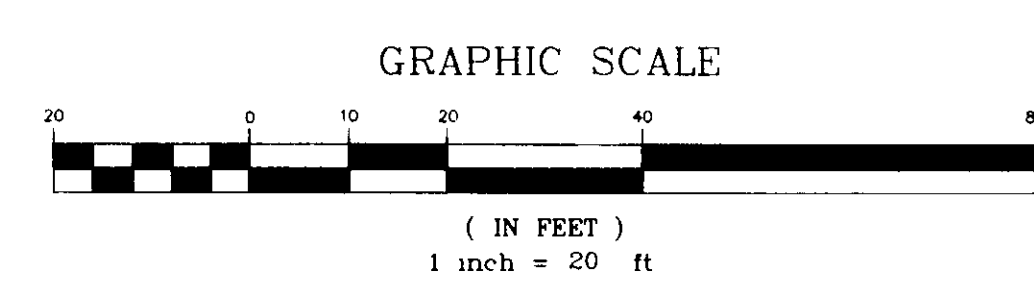

I HEREBY DECLARE THAT THIS MAP AND SURVEY WERE PREPARED IN ACCORDANCE WITH THE STANDARDS OF A CLASS A-2 SURVEY AS DEFINED IN THE CODE OF PRACTICE FOR STANDARDS OF ACCURACY OF SURVEYS AND MAPS, ADOPTED DECEMBER 10, 1975 AS AMENDED BY THE CONNECTICUT ASSOCIATION OF LAND SURVEYORS, INC.

Herbert Hallisey 3/22/95 8495
SURVEYOR DATE REGISTRATION NO.

DECLARATION VALID ONLY ON MAPS BEARING EMBOSSED SURVEYOR'S SEAL

	HALLISEY & HERBERT CIVIL ENGINEERS & LAND SURVEYORS 78 BEAVER ROAD, WETHERSFIELD, CONNECTICUT	DRAWN J.P.C. CHECKED K.H. DATE MAY 24, 1994
	WATER SERVICE EASEMENT TO BE GRANTED TO #103 WOODLAND STREET FROM #99 WOODLAND STREET HARTFORD, CONNECTICUT	SCALE 1" = 20' SHEET 1 OF 1 JOB NO. 1344-95 AUTOCAD FILE: 95-WAT.DWG

THIS MAP PRODUCED BY
ORIGINAL SURVEYING
ON 12/1/94
BY J.P.C.
K.H.

#2153

