


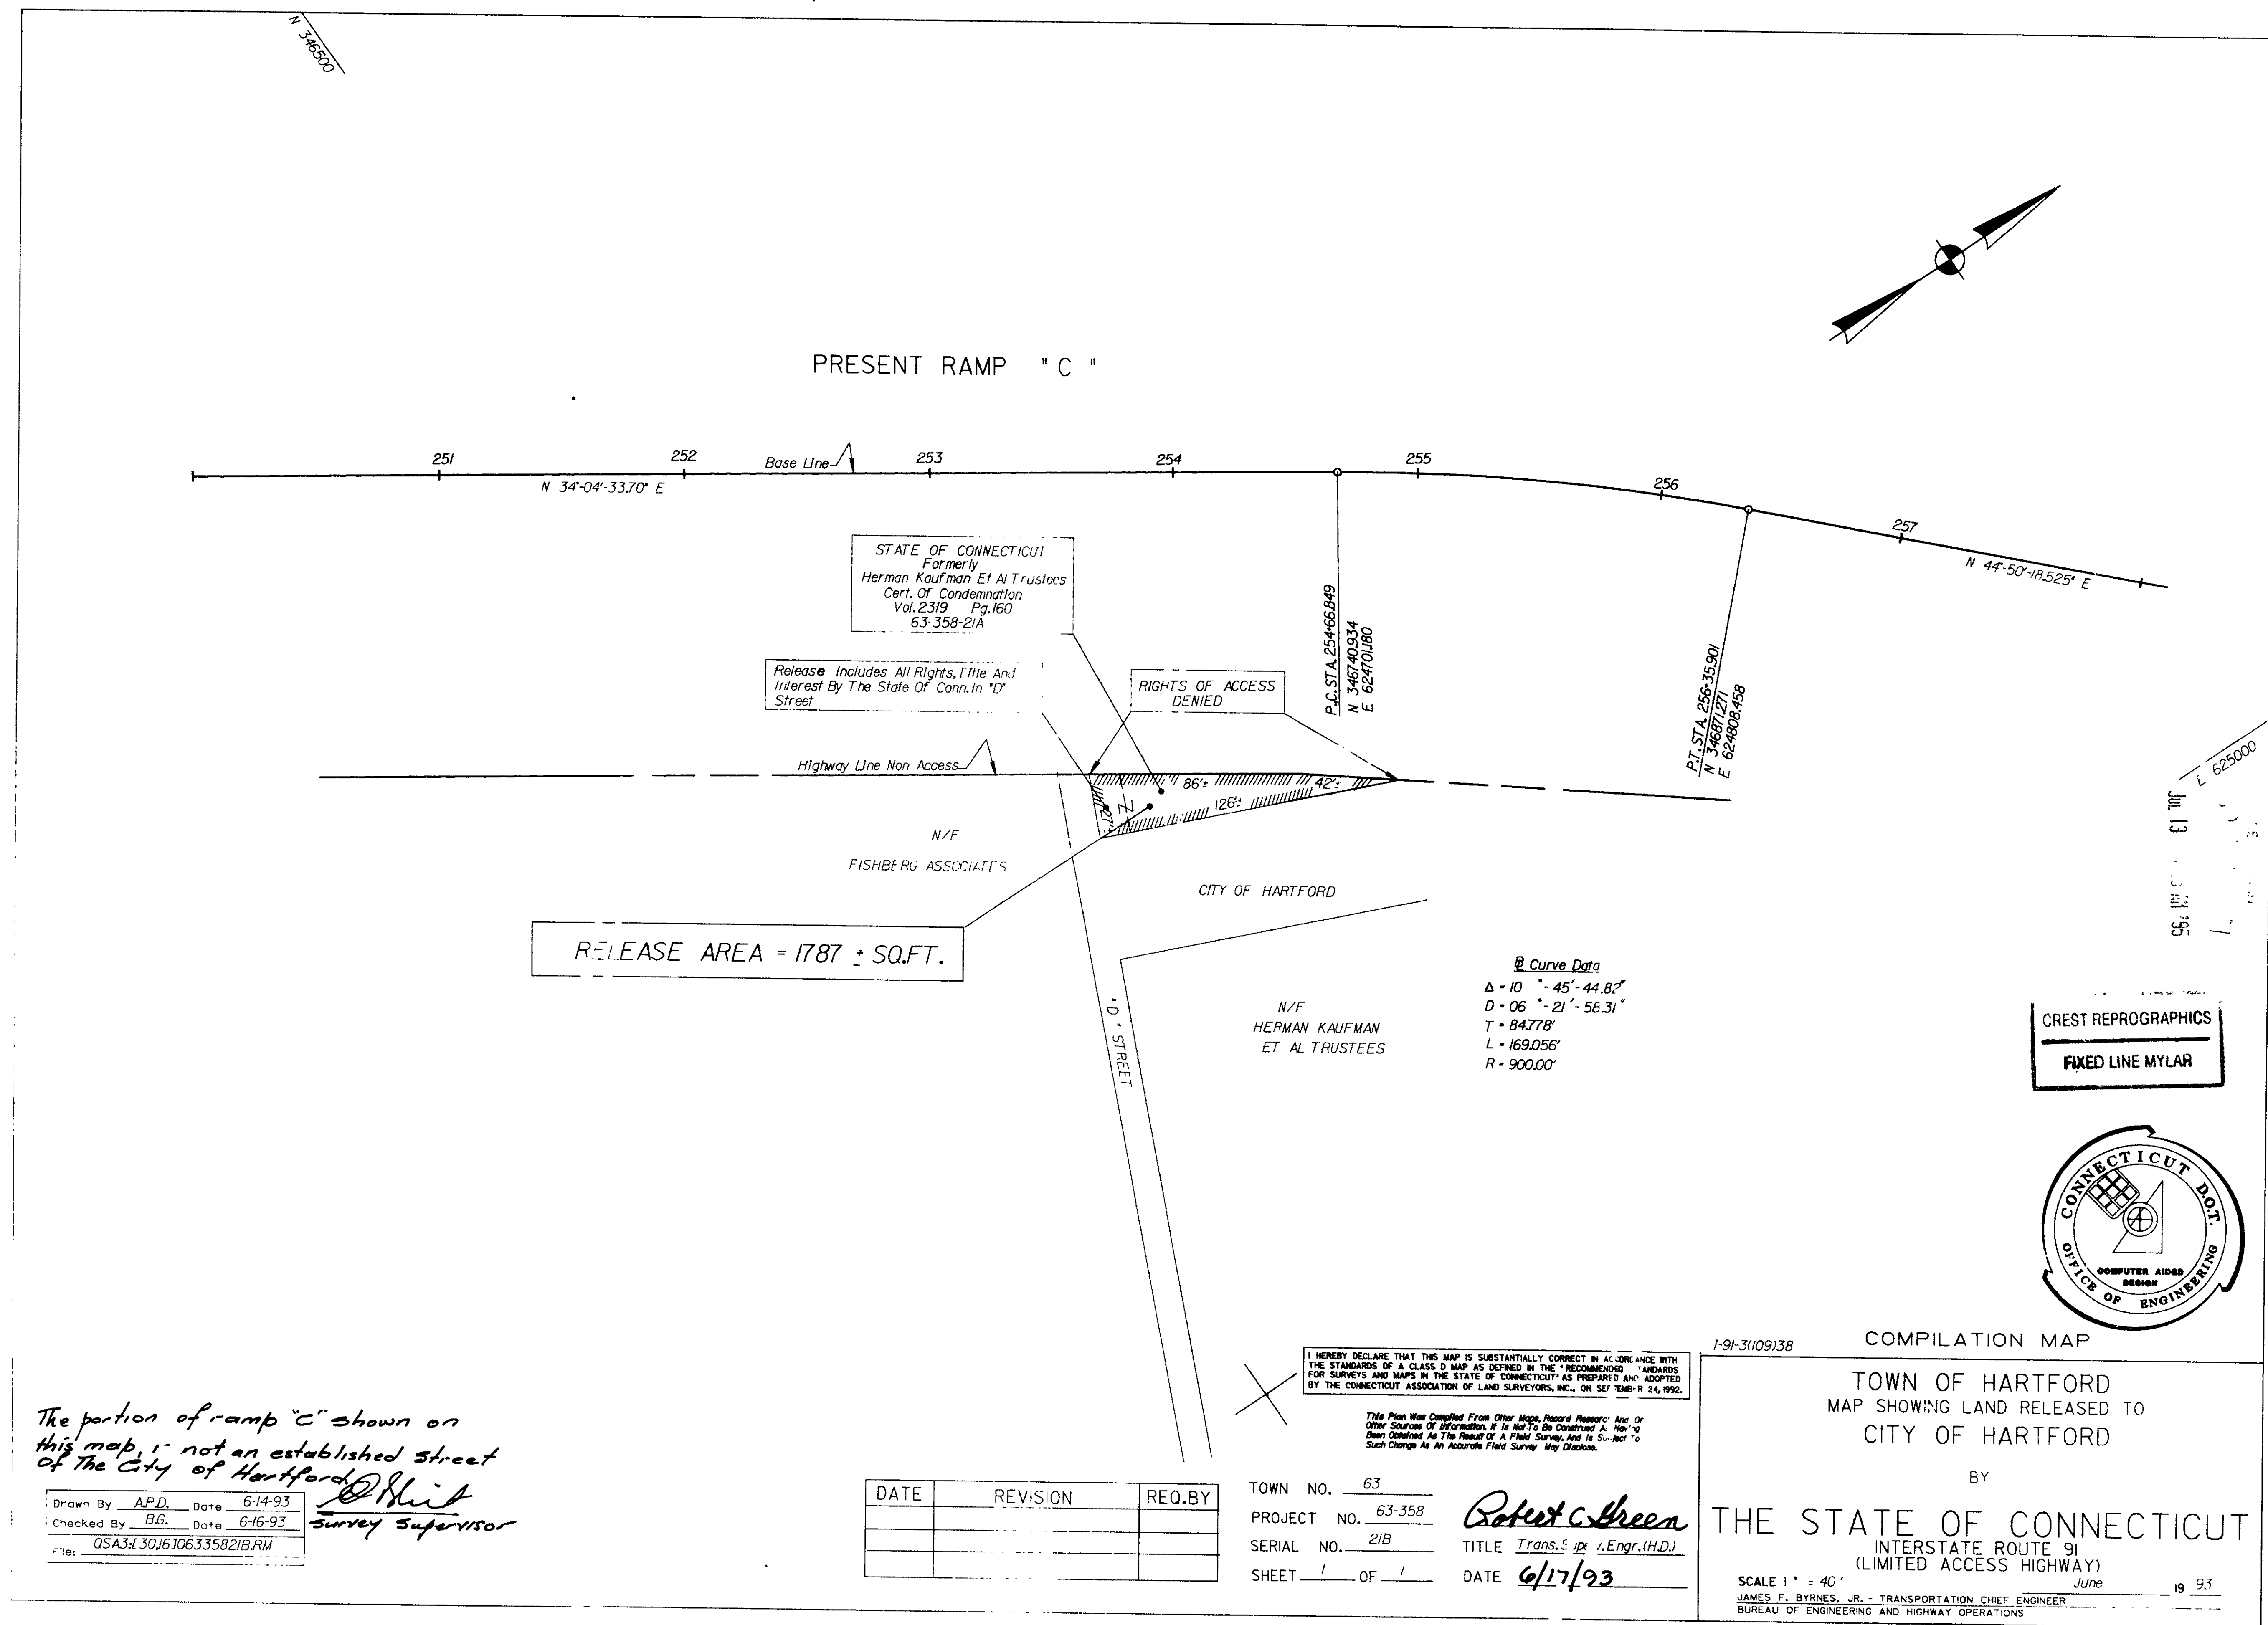

The portion of ramp "C" shown on
this map, is not an established street
of the City of Hartford.

[Signature]
Survey Supervisor

Drawn By APD Date 6/14/93
Checked By BB Date 6/16/93
QA33d 30J6106335821B.RM

DATE	REVISION	REQ. BY

TOWN NO. 63
PROJECT NO. 63-358
SERIAL NO. 21B
SHEET 1 OF 1

Robert C. Green
TITLE Trans. S. & L. Engr. (H.D.)
DATE 6/17/93