





RECEIVED BY  
DEC 8 1 01 PM '95

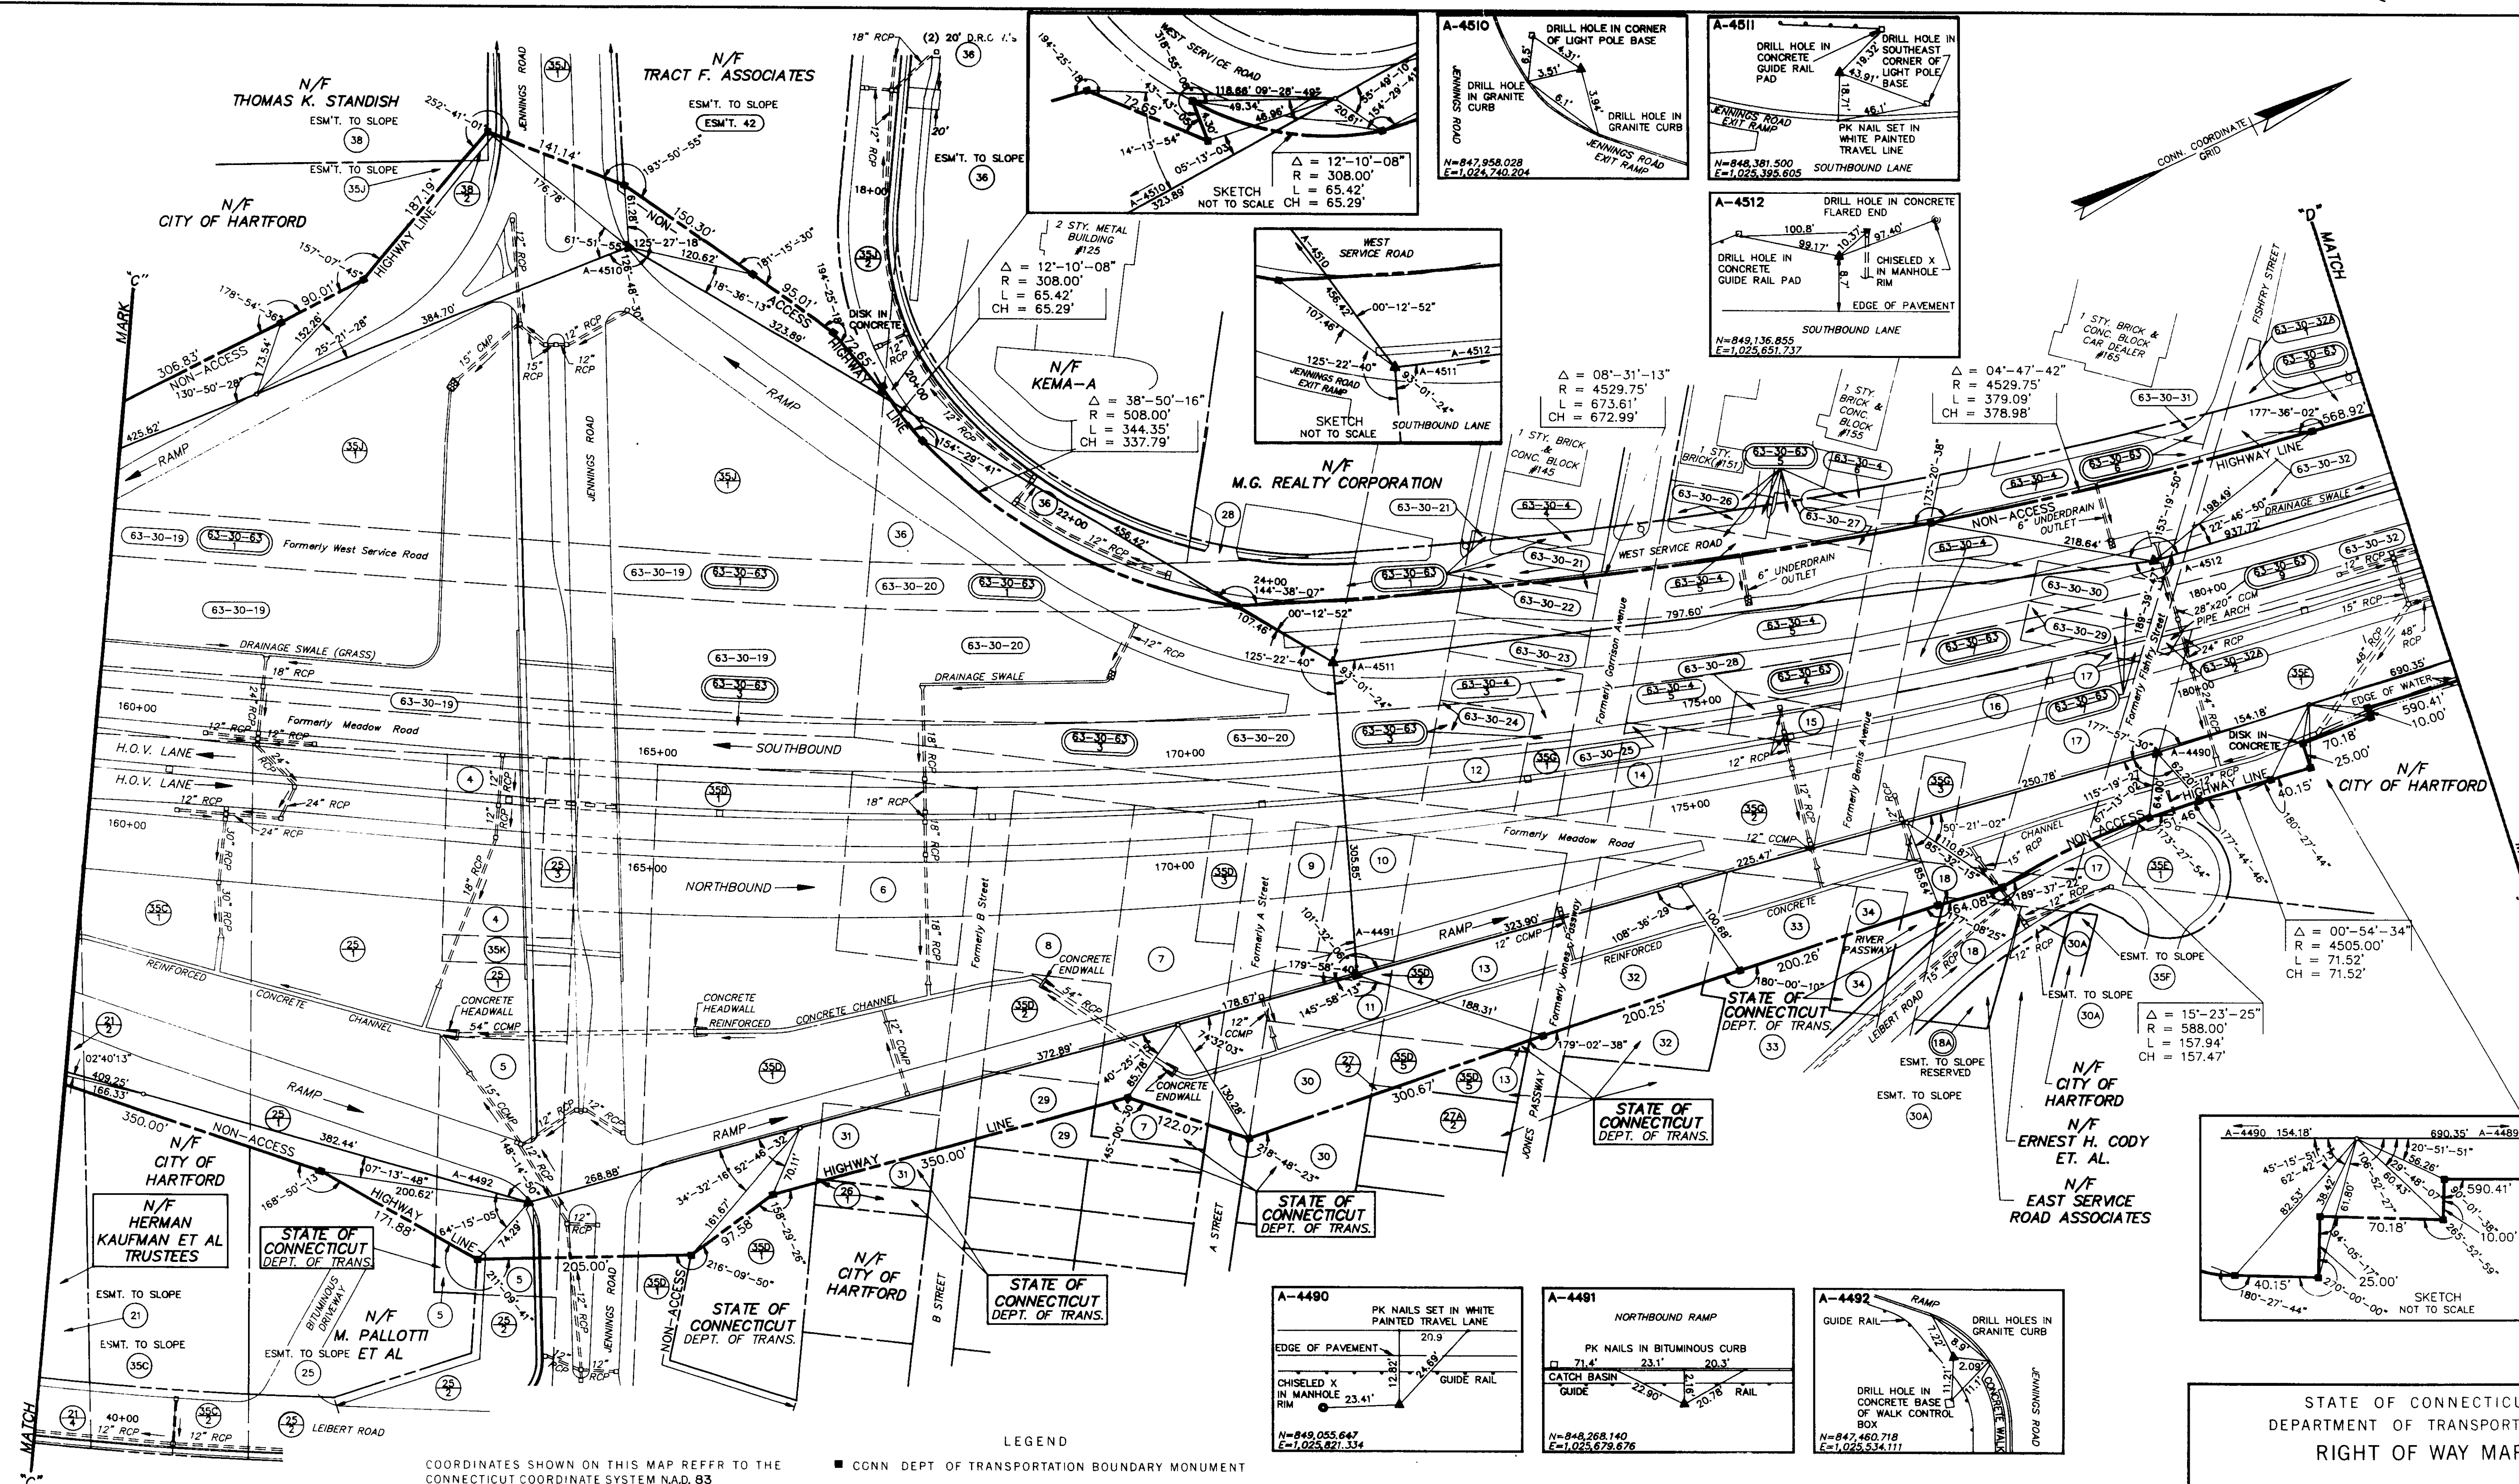

ORIENT REPROGRAPHIC  
PAPER LINE MYLAR

COORDINATES SHOWN ON THIS MAP REFER TO THE CONNECTICUT COORDINATE SYSTEM NAD 83  
STATION AND PARCEL NUMBERS, UNLESS OTHERWISE NOTED, REFER TO CONSTRUCTION PROJECT 63-358  
TOPOGRAPHY IS BASED ON 1985 CONSTRUCTION PROJECT 63-358  
OWNERSHIP BASED ON 1985 CONSTRUCTION PROJECT 63-358  
THE INFORMATION ON THIS MAP IS SUBJECT TO REVISION AS DISCLOSED BY SUBSEQUENT EXAMINATION OF LAND RECORDS AND ON SITE INSPECTION

- LEGEND
- CONN. DEPT. OF TRANSPORTATION BOUNDARY MONUMENT
  - NO PERMANENT POINT SET
  - ANCIENT OR LOCAL MONUMENT ON HIGHWAY LINE
  - BASE LINE MONUMENT
  - IRON PIN, PIPE, BRASS PIN OR RAILROAD SPIKE
  - MONUMENTED NON ACCESS LINE
  - MONUMENTED HWY. LINE, UNLIMITED ACCESS
  - INTERIOR NON ACCESS LINE
  - STREET LINE AND PROPERTY LINE
  - EASEMENT LINE
  - PARCEL LINE AND CONNECTING LINE

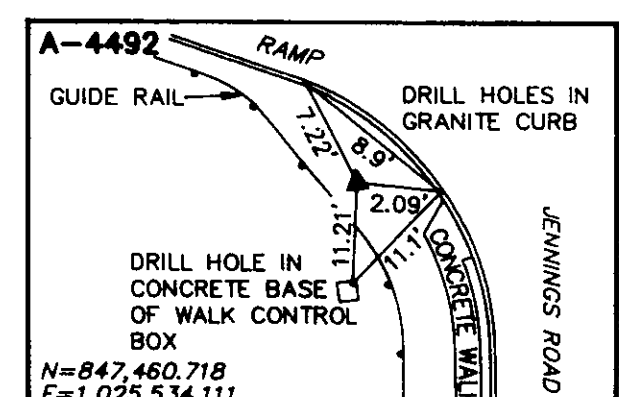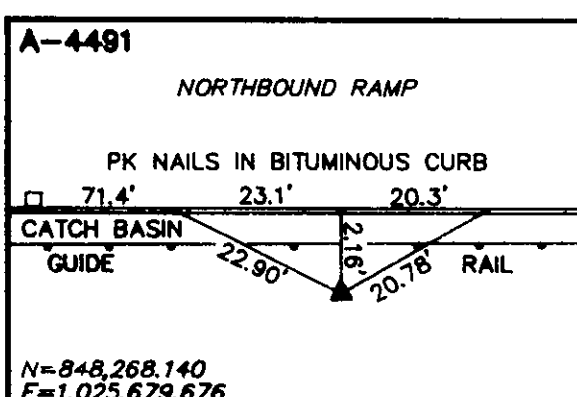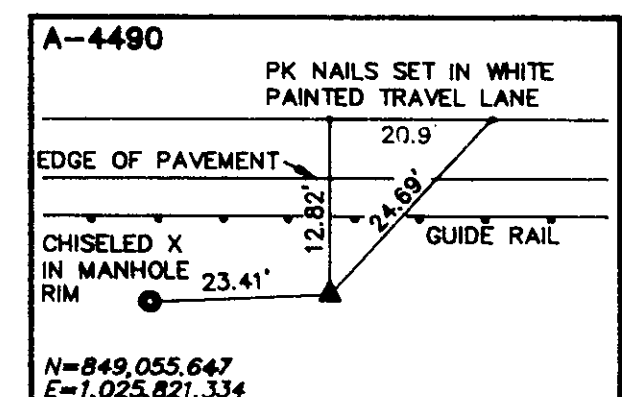

| SYMBOL | REVISION | DATE |
|--------|----------|------|
| ★      |          |      |
| ☆      |          |      |
| ☆      |          |      |
| ☆      |          |      |
| ☆      |          |      |

APPROVED JOHN R. PUGLISI  
MANAGER OF SURVEY OPERATIONS  
APPROVED JAMES F. BYRNES, JR. P.E.  
CHIEF ENGINEER  
DATE DECEMBER 8, 1995  
I hereby declare that this map is substantially correct. This map and survey were prepared in accordance with the standards of a Class A-1 survey as defined in the "Recommended Standards for Surveys and Maps in the State of Connecticut" as prepared and adopted by the Connecticut Association of Land Surveyors, Inc. on September 13, 1984.

STATE OF CONNECTICUT  
DEPARTMENT OF TRANSPORTATION  
RIGHT OF WAY MAP  
TOWN OF HARTFORD  
INTERSTATE ROUTE 91  
FROM INTERSTATE ROUTE 84  
NORTHERLY TO THE WINDSOR TOWN LINE  
SCALE 1"=80'  
SURVEY BY B. DOBMAN DATE 10-92  
PLOTTED BY D. CARTER DATE 11-93  
TRACED BY D. CARTER DATE 6-93  
APPROVED S. MCCUSKER DATE 9-95  
NUMBER 63-13  
SHEET NO 4 OF 7