
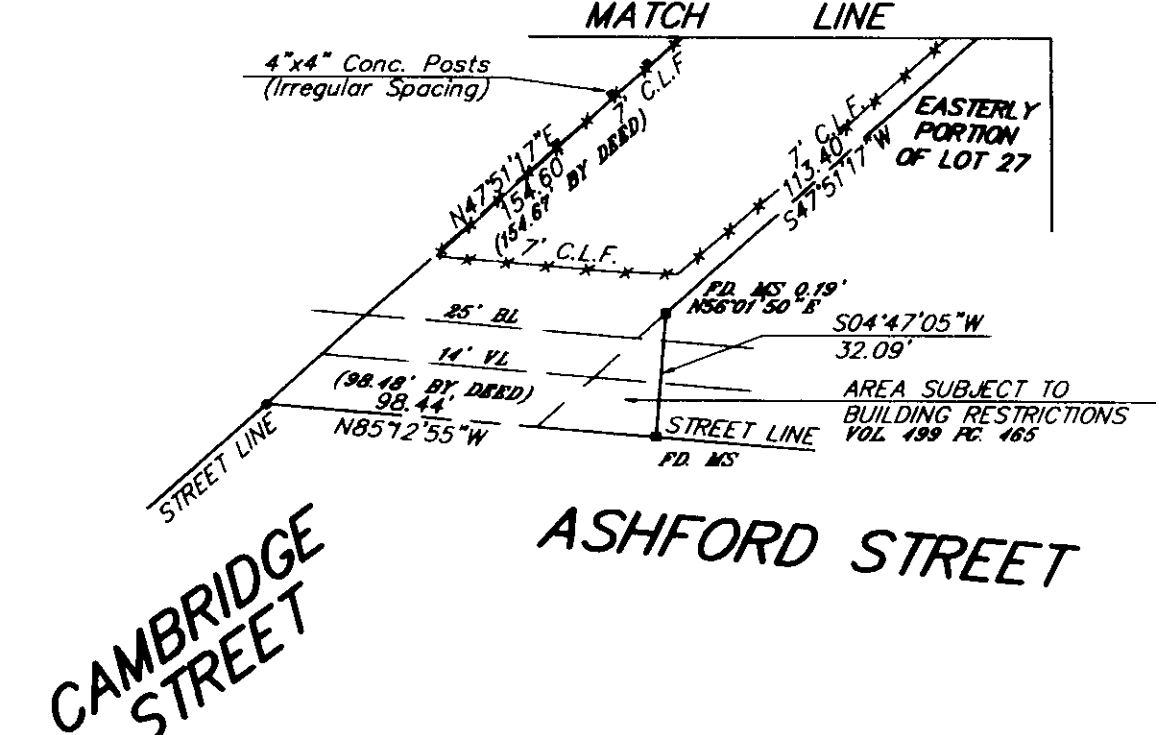


The portion of Main Street shown on this map is an established public street of the City of Hartford.


Survey Supervisor

RECEIVED BY
May 14 12 57 PM '95

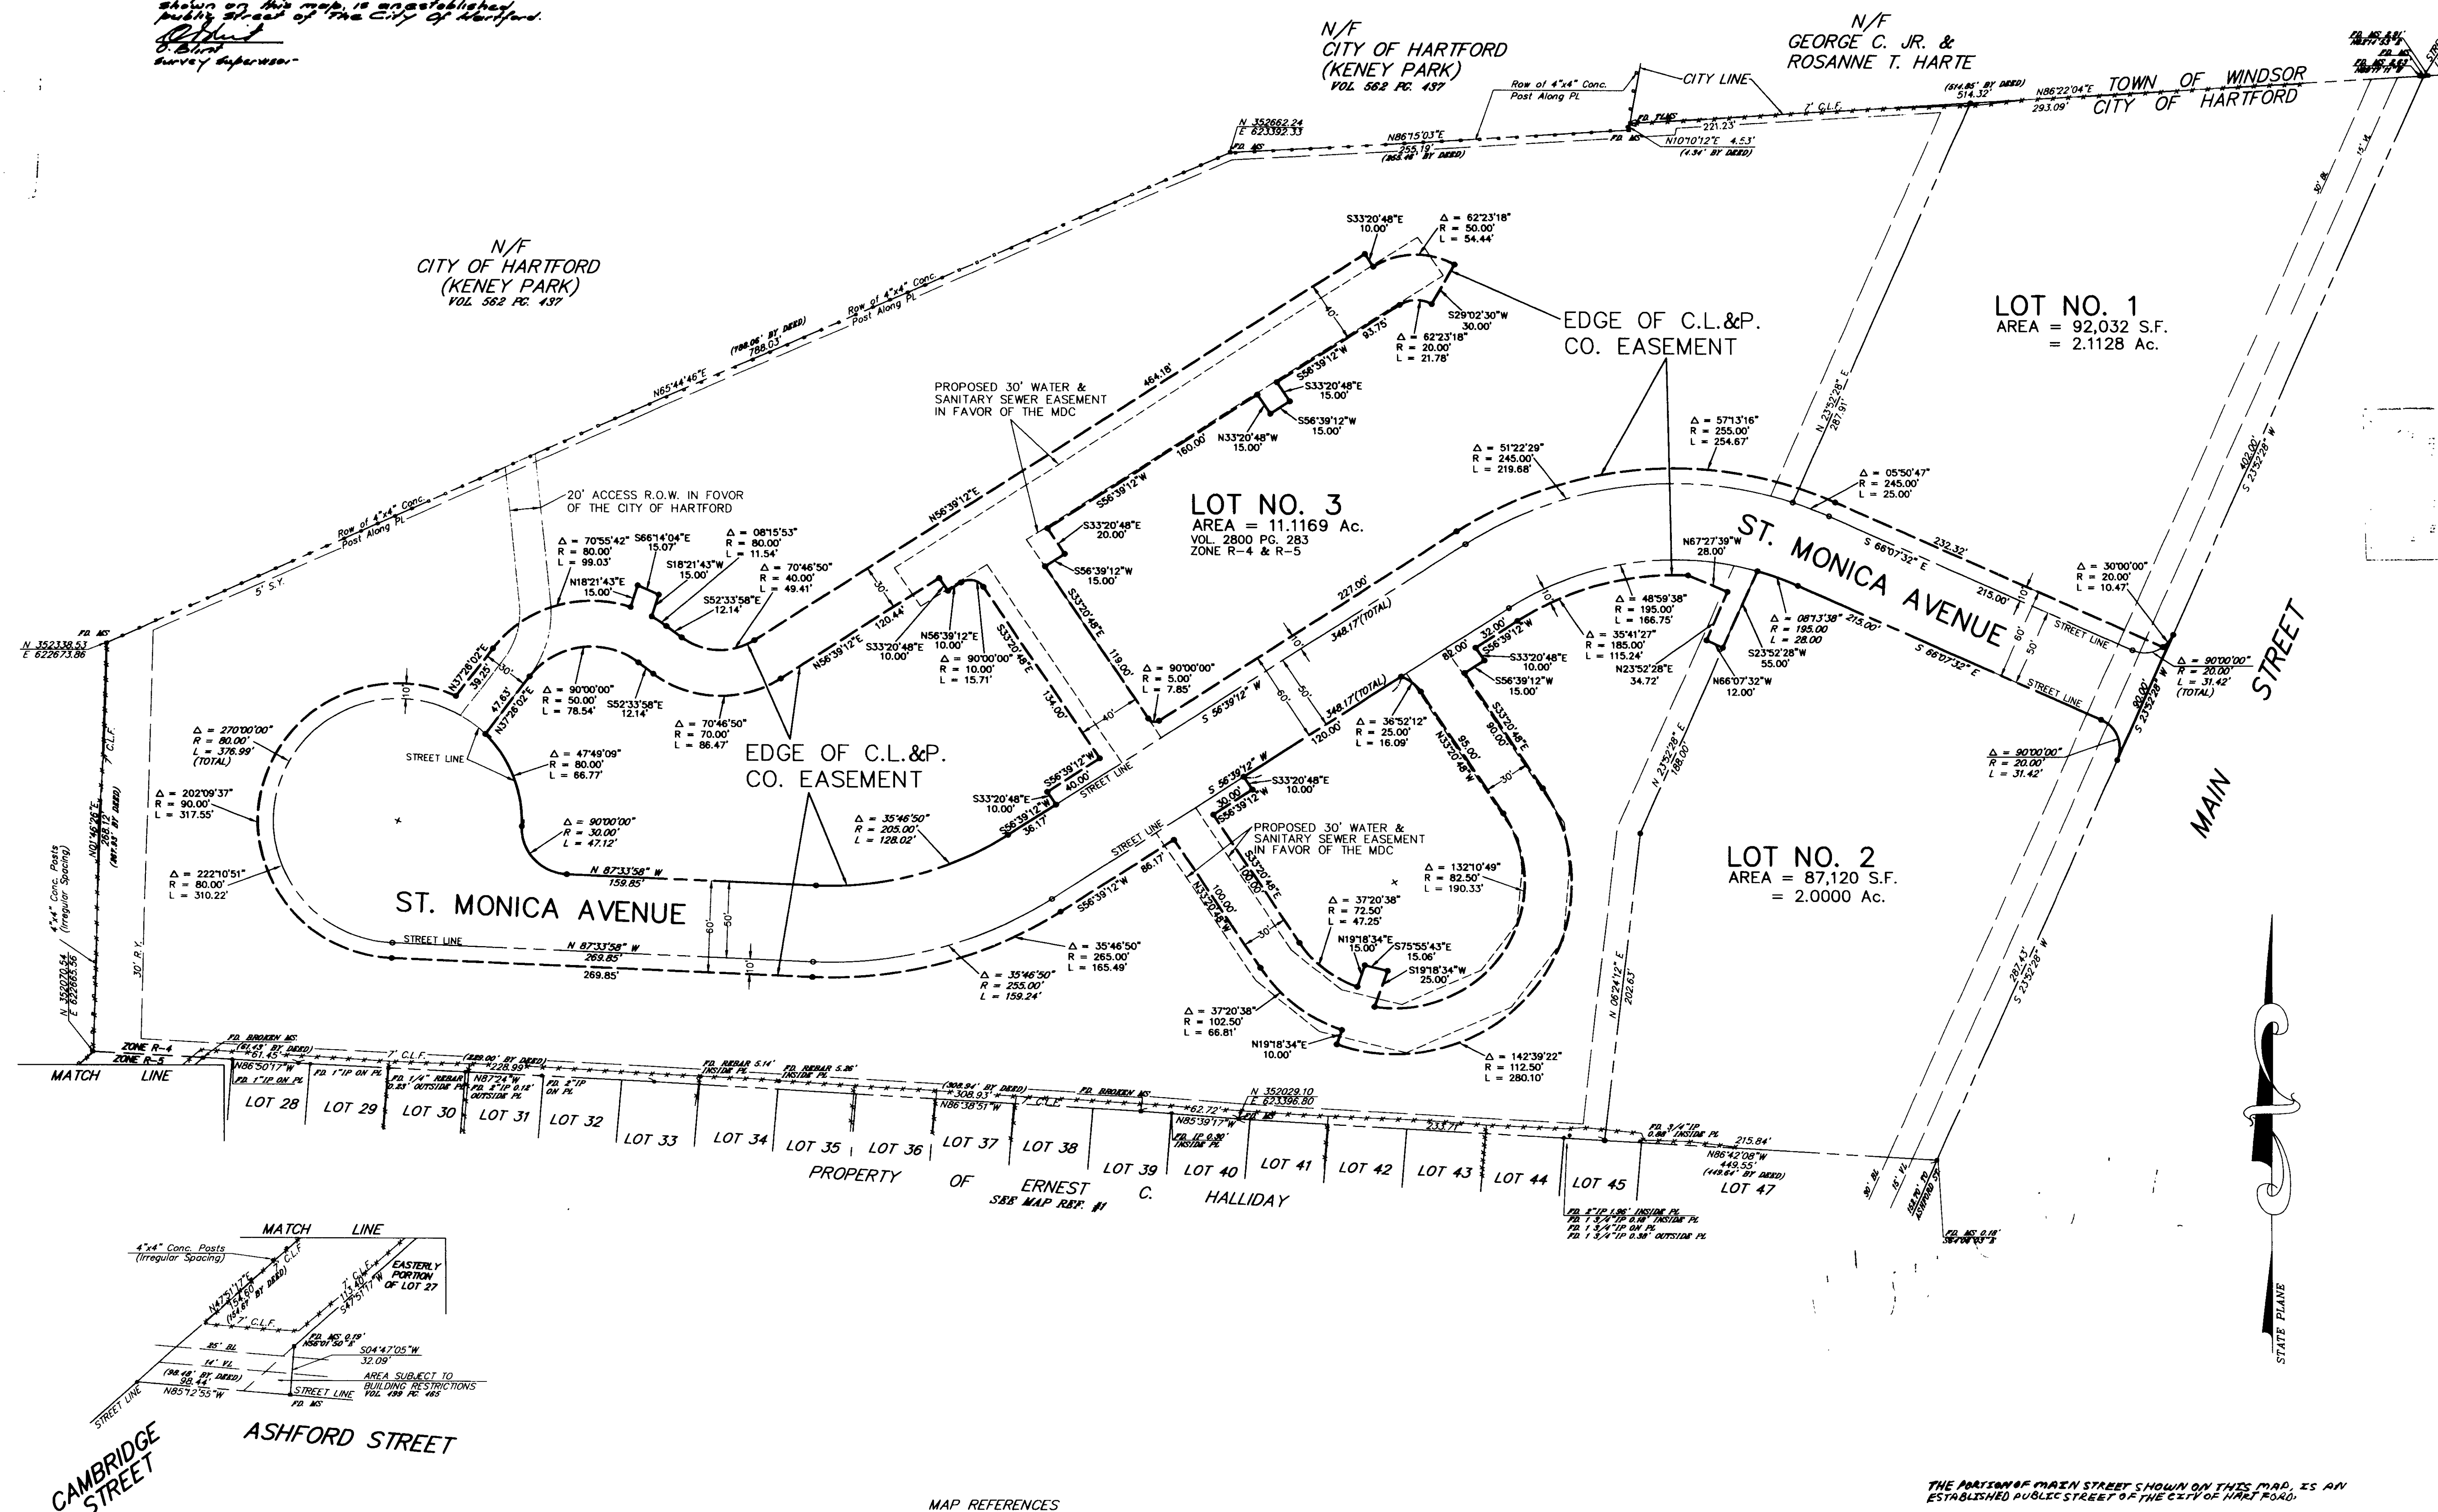

MAP REFERENCES

- 1) "MAP SHOWING PROPOSED WATER & SANITARY SEWER EASEMENT TO BE CONVEYED TO THE METROPOLITAN DISTRICT COMMISSION, ACROSS PROPERTY OF ST. MONICA'S DEVELOPMENT CORPORATION, MAIN STREET, HARTFORD, CONNECTICUT, WATER & SANITARY EASEMENT, SCALE 1"=40', DATE 8-31-93, SHEET 1 OF 1, THE BONGIOVANNI GROUP, INC., LAND SURVEYORS"
- 2) "MAP OF PROPERTY OF ST. MONICA'S DEVELOPMENT CORP., MAIN STREET, HARTFORD, CT. SUBDIVISION MAP, SCALE 1"=40', DATE 9-13-91, REVISED THROUGH 5-18-92, SHEETS 1 & 2 OF 2, THE BONGIOVANNI GROUP, INC., LAND SURVEYORS"

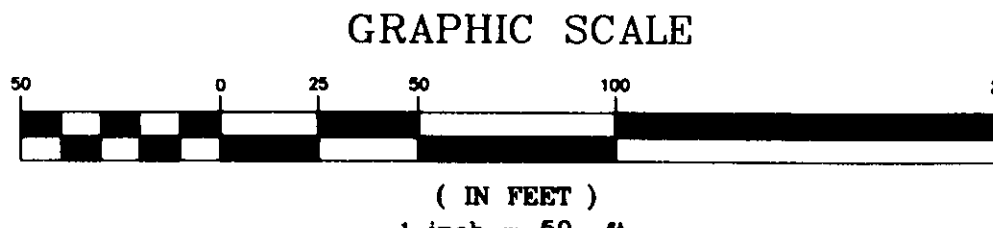

THE PORTION OF MAIN STREET SHOWN ON THIS MAP IS AN ESTABLISHED PUBLIC STREET OF THE CITY OF HARTFORD.

D. BLUNT
SURVEY SUPERVISOR

I HEREBY DECLARE THAT THIS MAP IS SUBSTANTIALLY CORRECT IN ACCORDANCE WITH THE STANDARD OF A CLASS D MAP AS DEFINED IN THE "RECOMMENDED STANDARDS FOR SURVEYS AND MAPS IN THE STATE OF CONNECTICUT" AS PREPARED AND ADOPTED BY THE CONNECTICUT ASSOCIATION OF LAND SURVEYORS, INC., ON SEPTEMBER 13, 1984. THIS MAP IS COMPILED FROM OTHER MAPS, DEED DIMENSIONS, AND/OR OTHER SOURCES OF INFORMATION AND SUBJECT TO CHANGE AS A FIELD SURVEY MAY DISCLOSE.

SURVEYOR'S SIGNATURE DATE LICENSE NUMBER

MAP SHOWING EASEMENT AREA TO BE GRANTED TO THE CONNECTICUT LIGHT & POWER CO. ACROSS THE PROPERTY OF ST. MONICA'S DEVELOPMENT CORP. HARTFORD, CONNECTICUT

EASEMENT MAP
1 of 1

91126CLP.DWG 91126

0 INCHES 1 2 3 4

2208

2208