
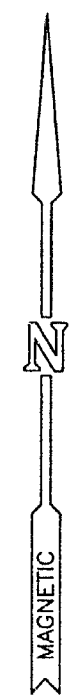



W.C.P.

RECEIVED BY
Dad M. Carey
SEP 23 3 38 PM '96
TOWN & CITY CLERK
HARTFORD
VOL. PAGE

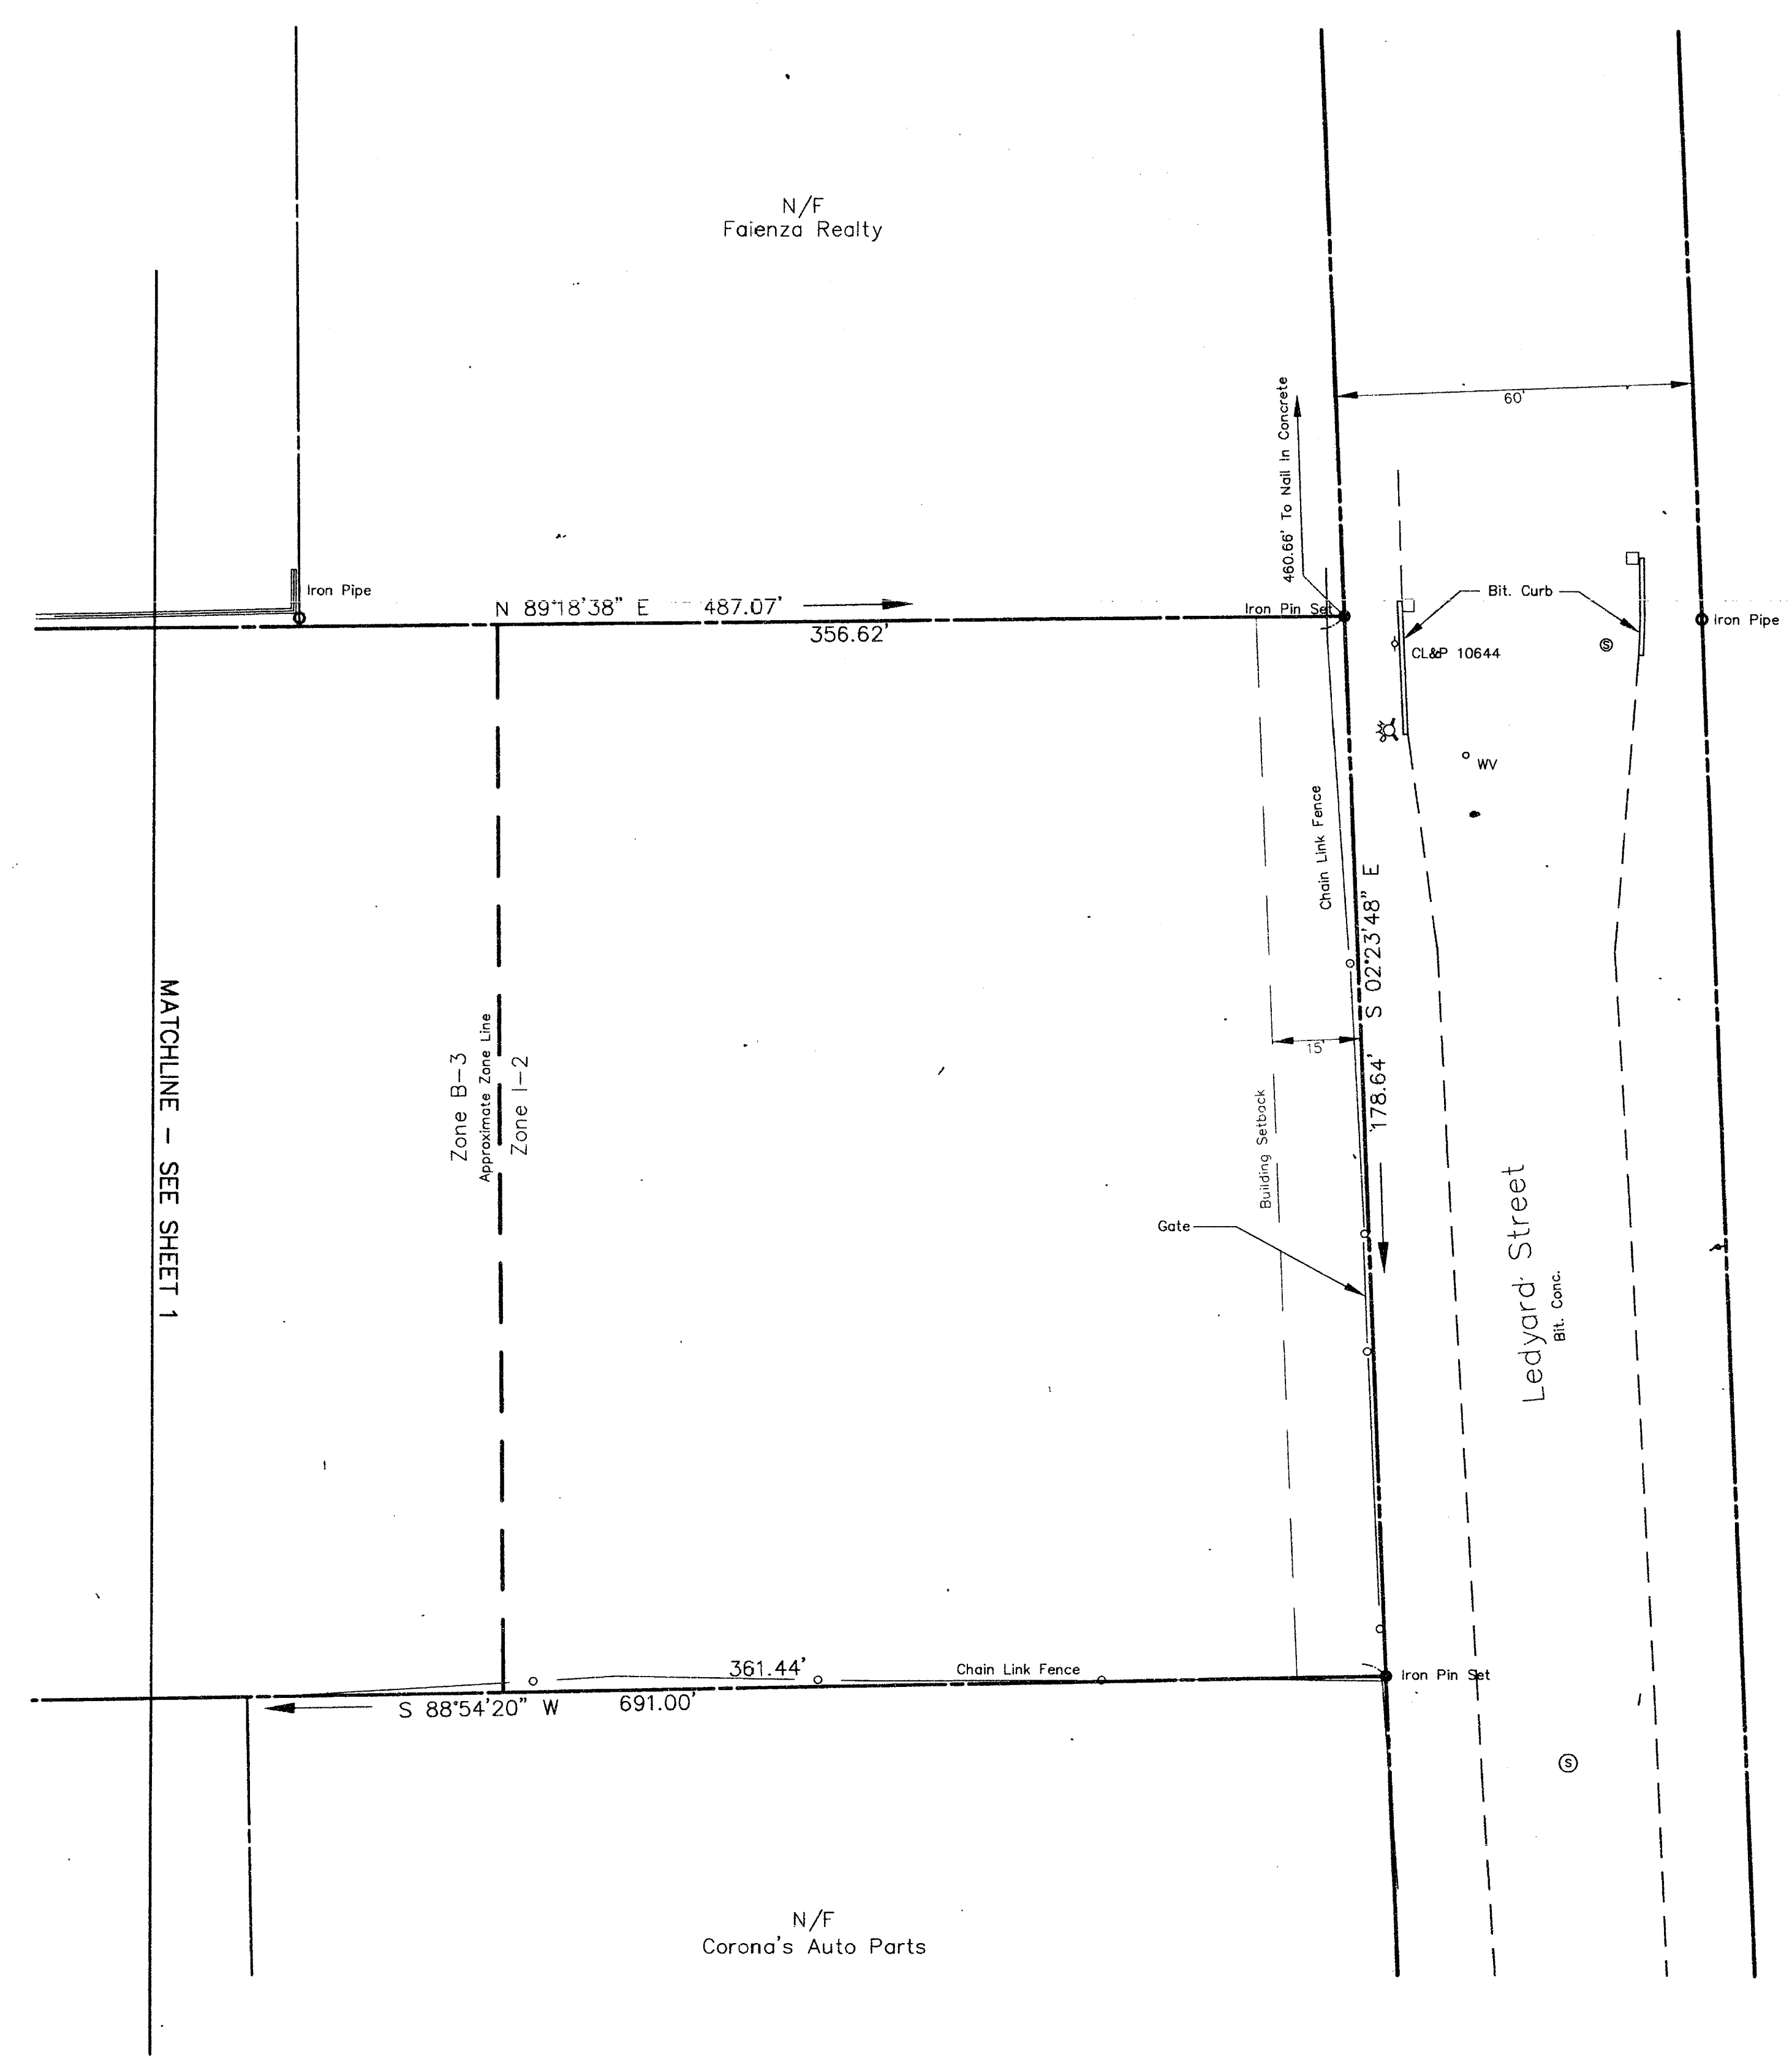

- LEGEND
- STREET LINE
 - PROPERTY LINE
 - WATER LINE
 - ELECTRIC LINE
 - TELEPHONE LINE
 - BUILDING SETBACK LINE
 - SANITARY MANHOLE
 - ELECTRIC MANHOLE
 - CATCH BASIN
 - LIGHT POLE
 - HYDRANT
 - MONITORING WELL
 - WATER VALVE
 - UTILITY POLE - HELT (HARTFORD ELECTRIC)
CL&P (CONNECTICUT LIGHT & POWER)

PERIOD PHOTOGRAPHIC
FILMING
CONNECTICUT PHOTO SERVICE
GROVE, CT

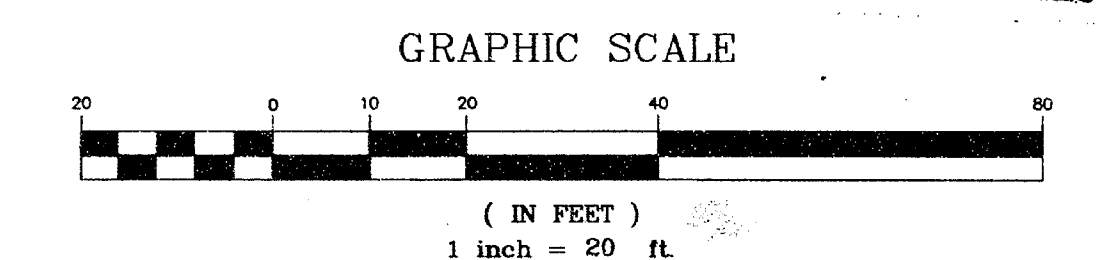

The portion of Ledyard Street shown on this map
is an established public street of the City of Hartford.
[Signature]
Survey Supervisor

ALTA/ACSM LAND TITLE SURVEY				
560 WETHERSFIELD AVENUE HARTFORD, CONNECTICUT				
DESIGNED	BJN	MFM	MILONE & MACBROOM, INC.	717-01
DRAWN		CHECKED		PROJECT NO.
SCALE	1" = 20'	Civil, Water Resource and Transportation Engineering - Landscape Architecture Surveying - Planning		2 OF 2
DATE	JUNE 27, 1996	76 South Main Street • Cheshire, Connecticut 06040 (203) 271-1773 • FAX (203) 272-9733		SHEET NO.

PRTSAMER.DWG

