

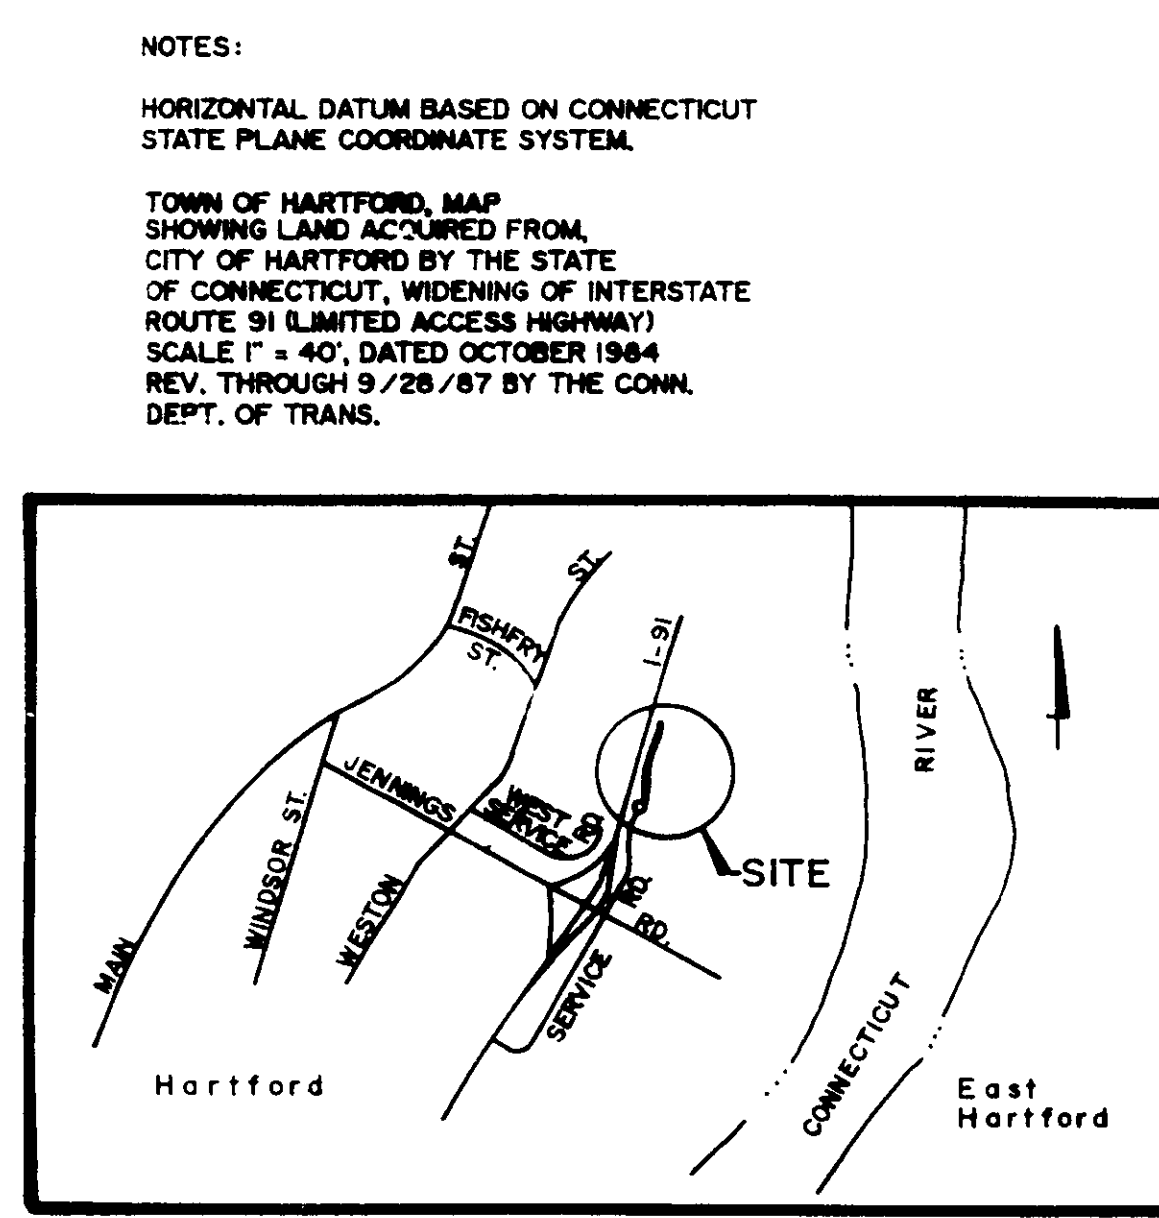


222

1222

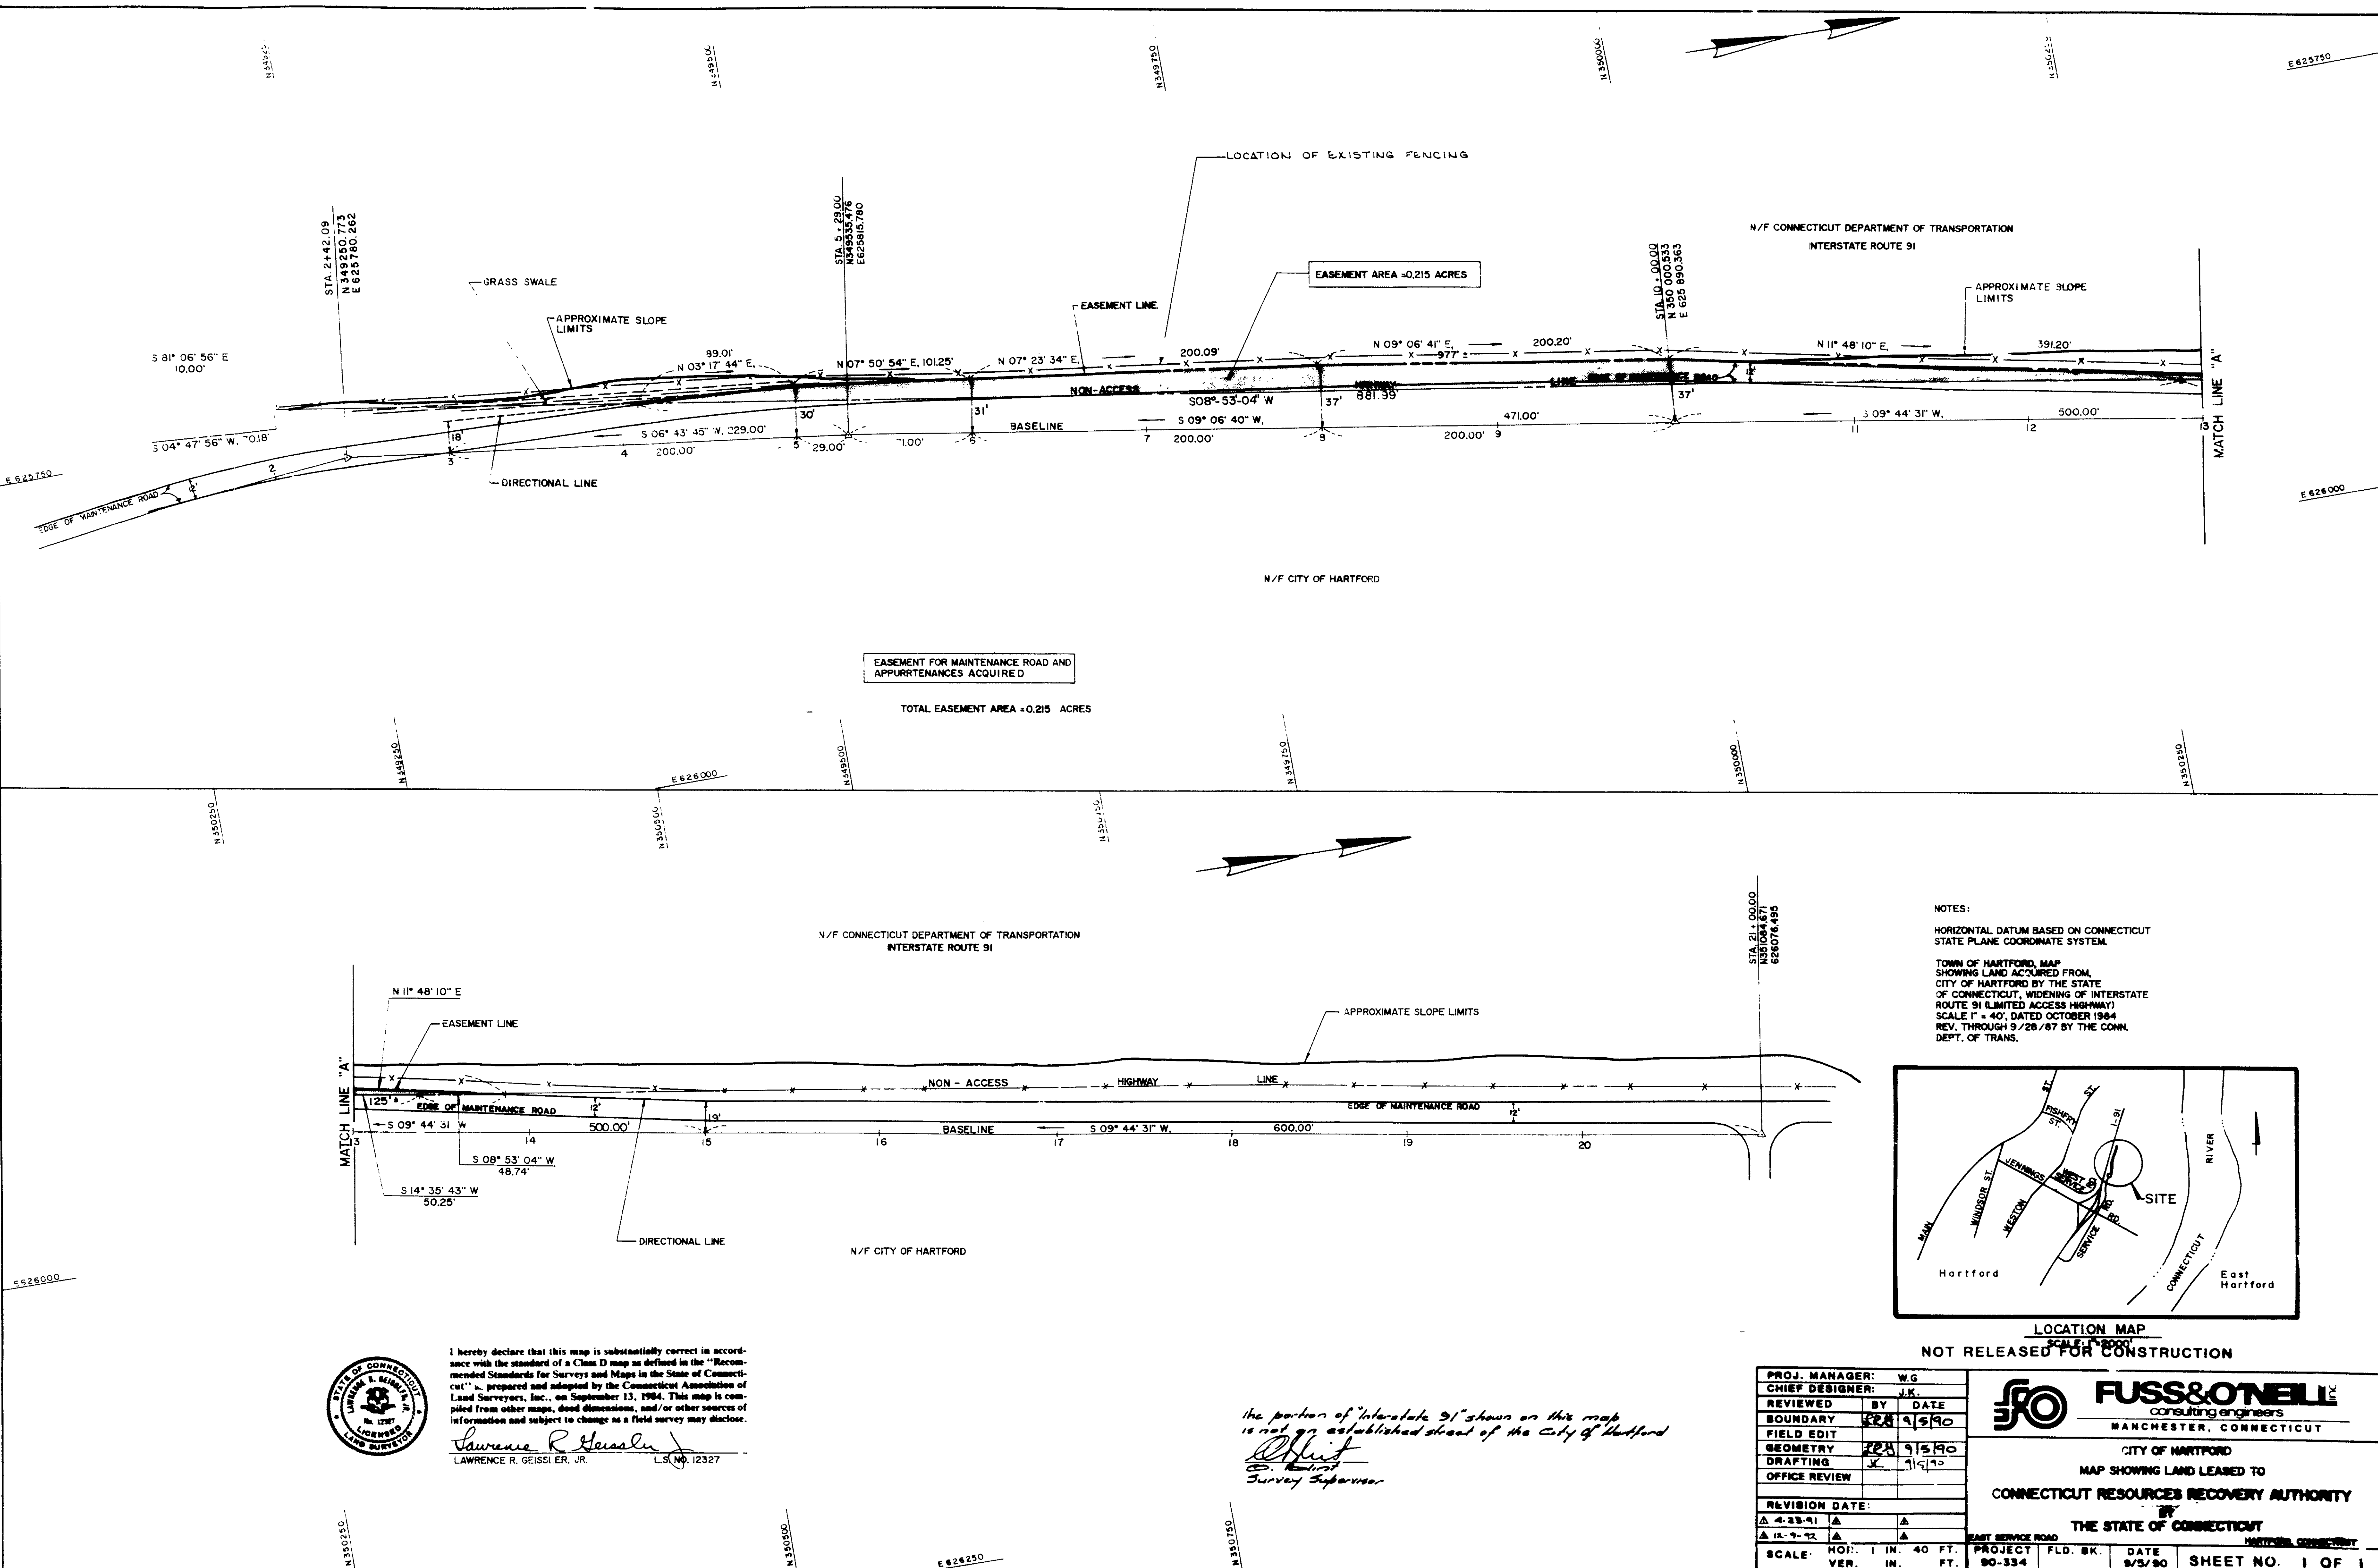

LOCATION MAP
NOT RELEASED FOR CONSTRUCTION

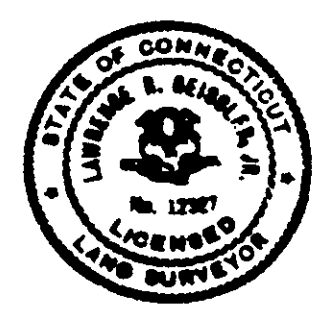

I hereby declare that this map is substantially correct in accordance with the standard of a Class D map as defined in the "Recommended Standards for Surveys and Maps in the State of Connecticut", prepared and adopted by the Connecticut Association of Land Surveyors, Inc., on September 13, 1984. This map is compiled from other maps, deed dimensions, and/or other sources of information and subject to change as a field survey may disclose.

Lawrence R. Geissler, Jr.
LAWRENCE R. GEISLER, JR.
L.S. NO. 12327

the portion of Interstate 91 shown on this map is not an established street of the City of Hartford
Robert G. Smith
Survey Supervisor

PROJ. MANAGER: W.G.	
CHIEF DESIGNER: J.K.	
REVIEWED BY	DATE
BOUNDARY	9/5/90
FIELD EDIT	
GEOMETRY	9/5/90
DRAFTING	9/5/90
OFFICE REVIEW	
REVISION DATE:	
Δ 4-23-91	Δ
Δ 12-7-91	Δ
SCALE: HOR. 1 IN. = 40 FT.	PROJECT FLD. BK. DATE SHEET NO. 1 OF 1
VER. 1 IN. = 40 FT.	80-334 9/5/90 2221

FUSS & O'NEILL
consulting engineers
MANCHESTER, CONNECTICUT

CITY OF HARTFORD
MAP SHOWING LAND LEASED TO
CONNECTICUT RESOURCES RECOVERY AUTHORITY
BY
THE STATE OF CONNECTICUT

