

The portion of Popieluszko Court shown on this map
is an established public street of the City
of Hartford.
Affidavit
O. Blunt, Surveyor.


NOTES

PROPERTY
OF
CITY OF HARTFORD
CITY & NEIGHBORHOOD
CORPORATION
43-45 POPIELUSZKO COURT
FORMERLY
GOVERNOR STREET
HARTFORD CT.
APRIL 18, 1996
SCALE 1" = 20'

ALSO KNOWN AS
PARCEL B
43-45 GOVERNOR ST.

MAP REF:
RECORDED 13-00 A MAP
EDITIONED 22-04-00 OAK RAY
APRIL 9, 1990
BLOCK 9 - CHARTER OAK SECTIONS
SECTION 17-01-01

RECEIVED BY
J. M. Cady
127 PM '97
HARTFORD, CT
PAGE 1

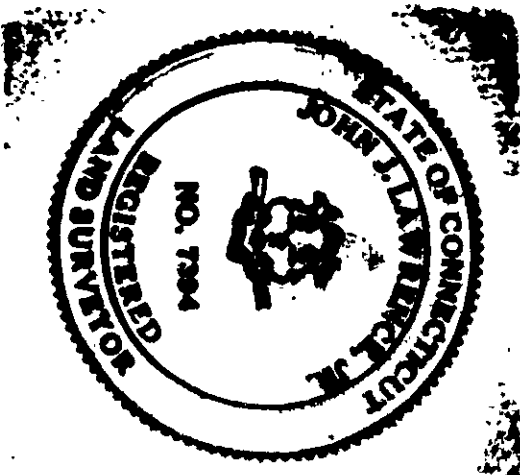


OLIVER CORPORATION
WASH-OFF PHOTOGRAPHIC

JOHN LAWRENCE & ASSOC.
Engineers - Surveyors
486 Prospect Ave. Hartford, CT 06105
Phone 232-4740

I HEREBY DECLARE THAT THIS MAP IS
SUBSTANTIALLY CORRECT TO ACCORDANCE
WITH THE STANDARDS OF A CLASS A-2
MAP AS ESTABLISHED IN THE "RECORDED
STANDARDS, SURVEYS AND MAPS IN THE
STATE OF CONNECTICUT" AS REPEALED AND
ADOPTED BY THE CONNECTICUT ASSOCIATION
OF LAND SURVEYORS INC.

John Lawrence, L.S.

POPIELUSZKO COURT
FORMERLY
GOVERNOR ST.

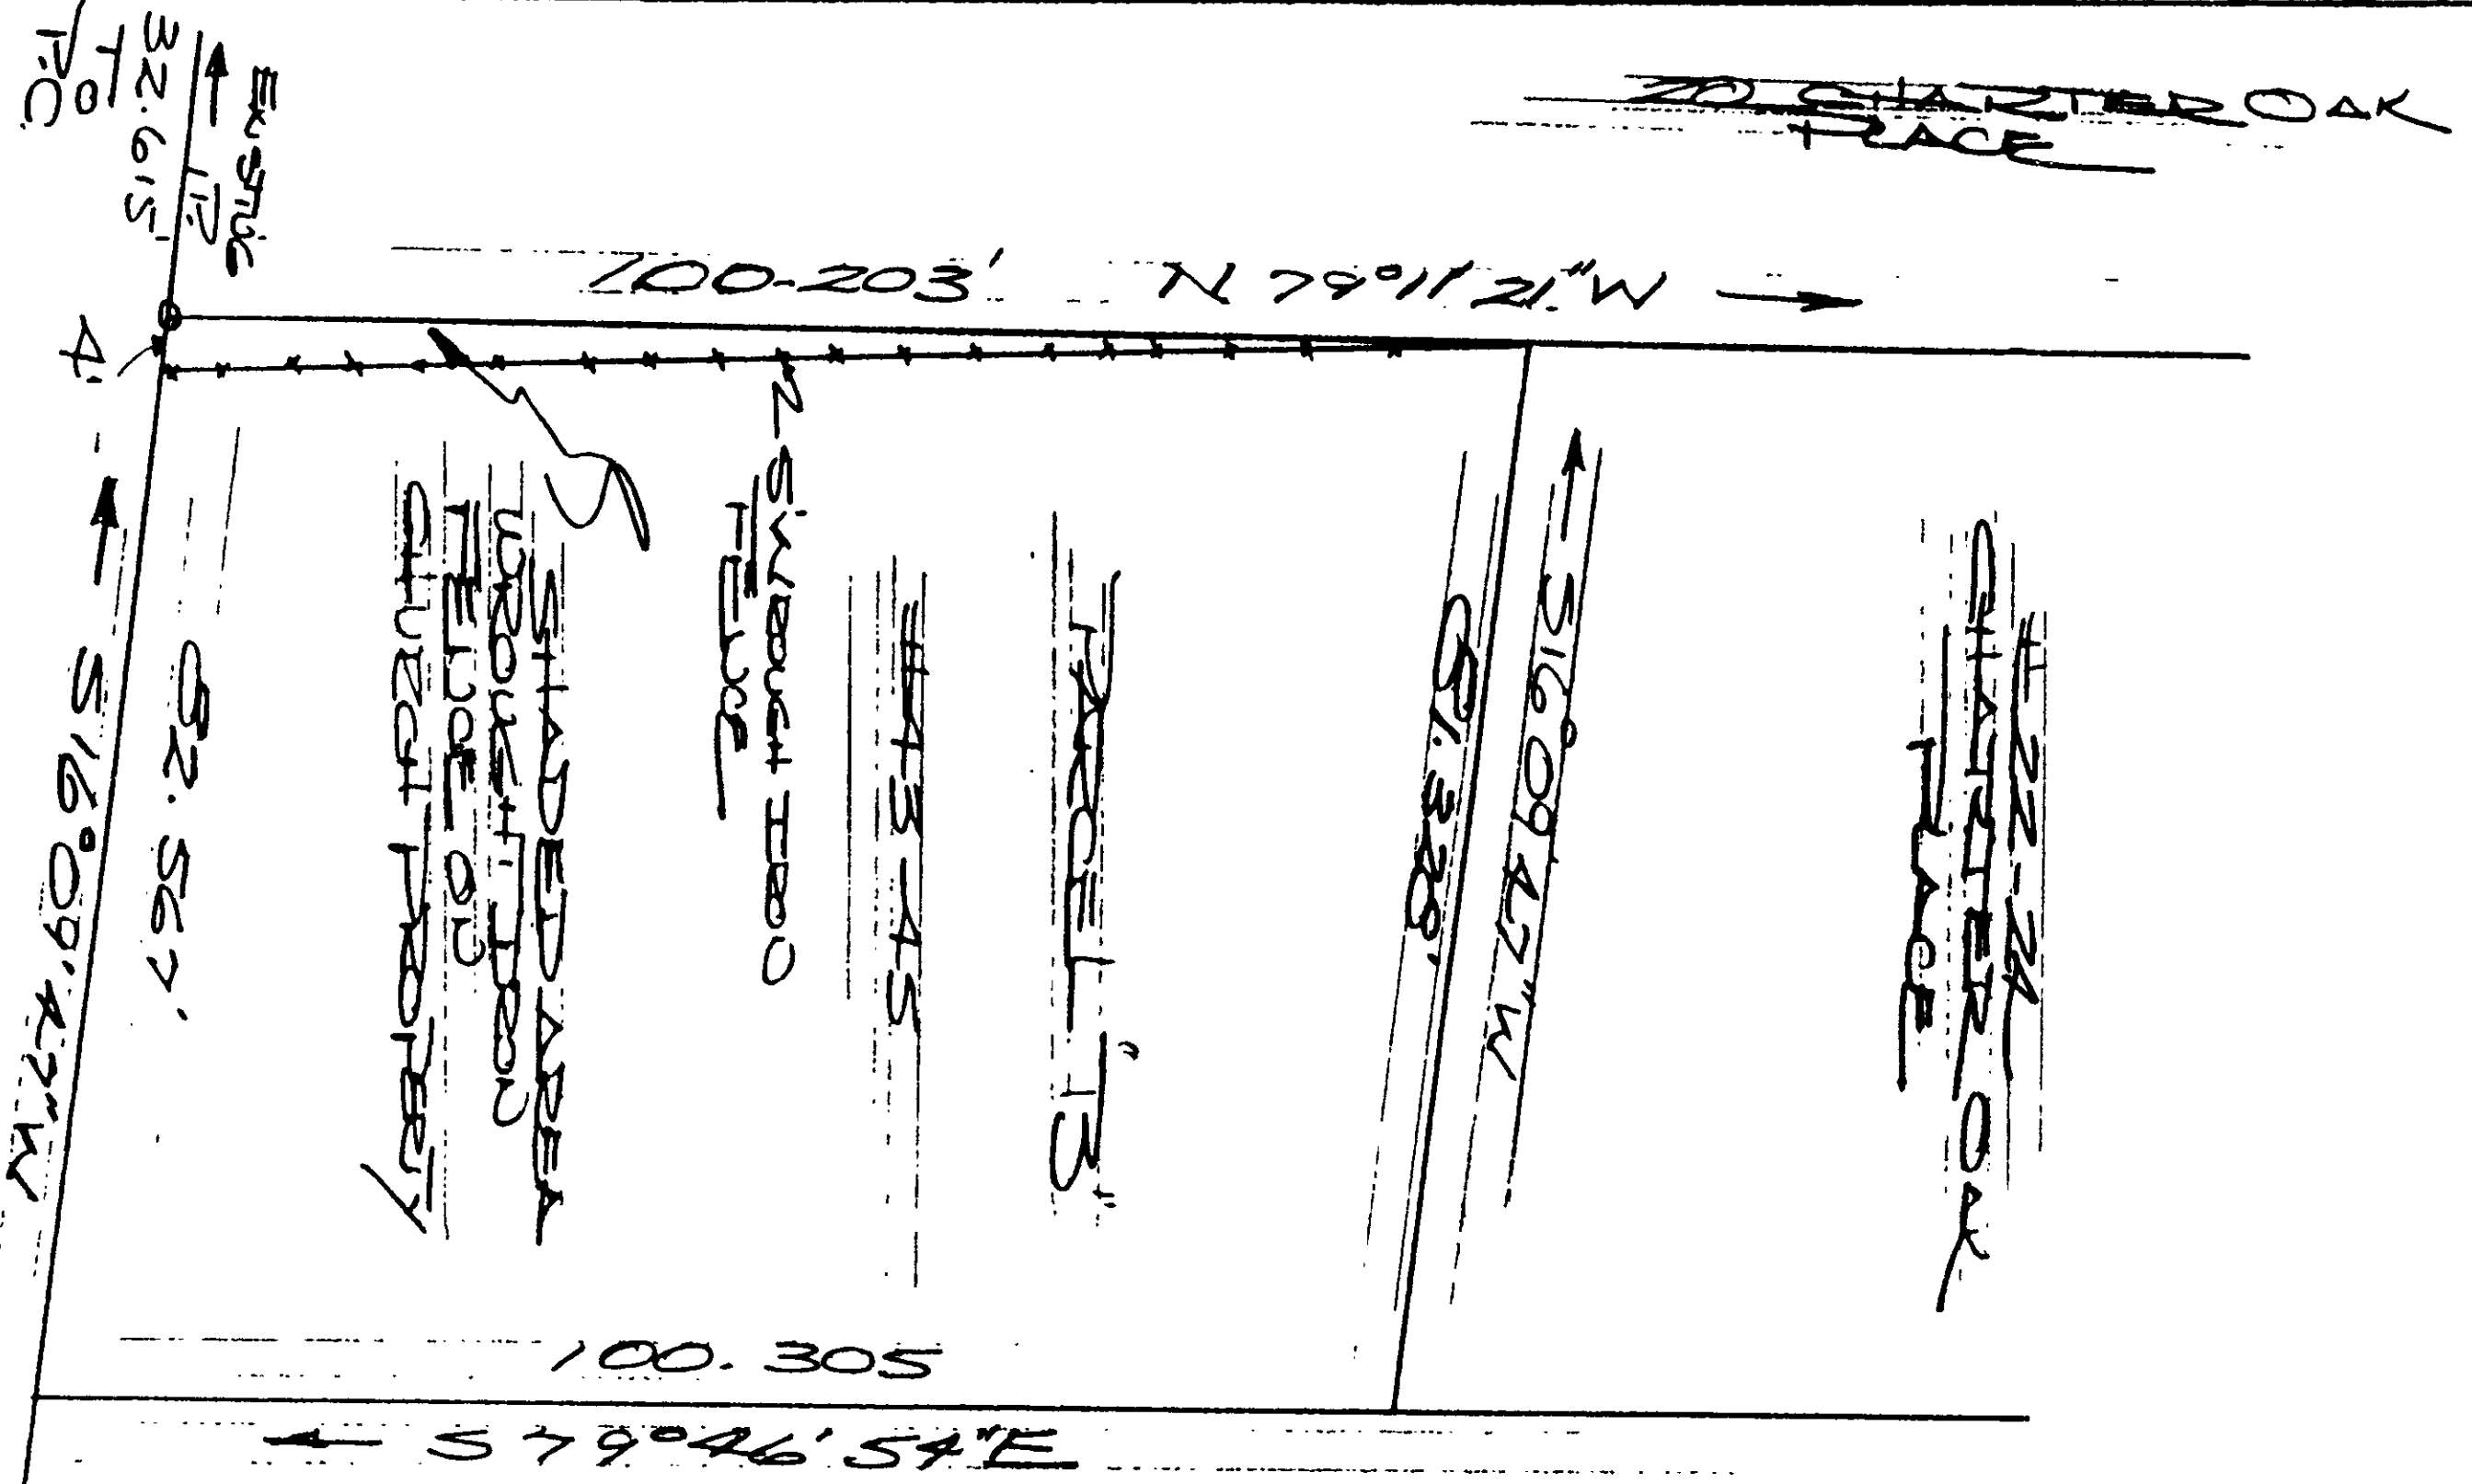

2227

0 1 2 3 4
INCHES

2227