


ACTION BLUEPRINT
MANCHESTER, CT
(203) 647-1223
CONTACT WASHINGTON BUREAU

RECEIVED BY
D. M. Carey
MAR 25 1 09 PM '97
TOWN OF NEWARK
VOL. _____ PAGE _____

The portion of Washington Street shown on this map is an established public street of the City of Hartford.

Ed Hunt
Survey Supervisor

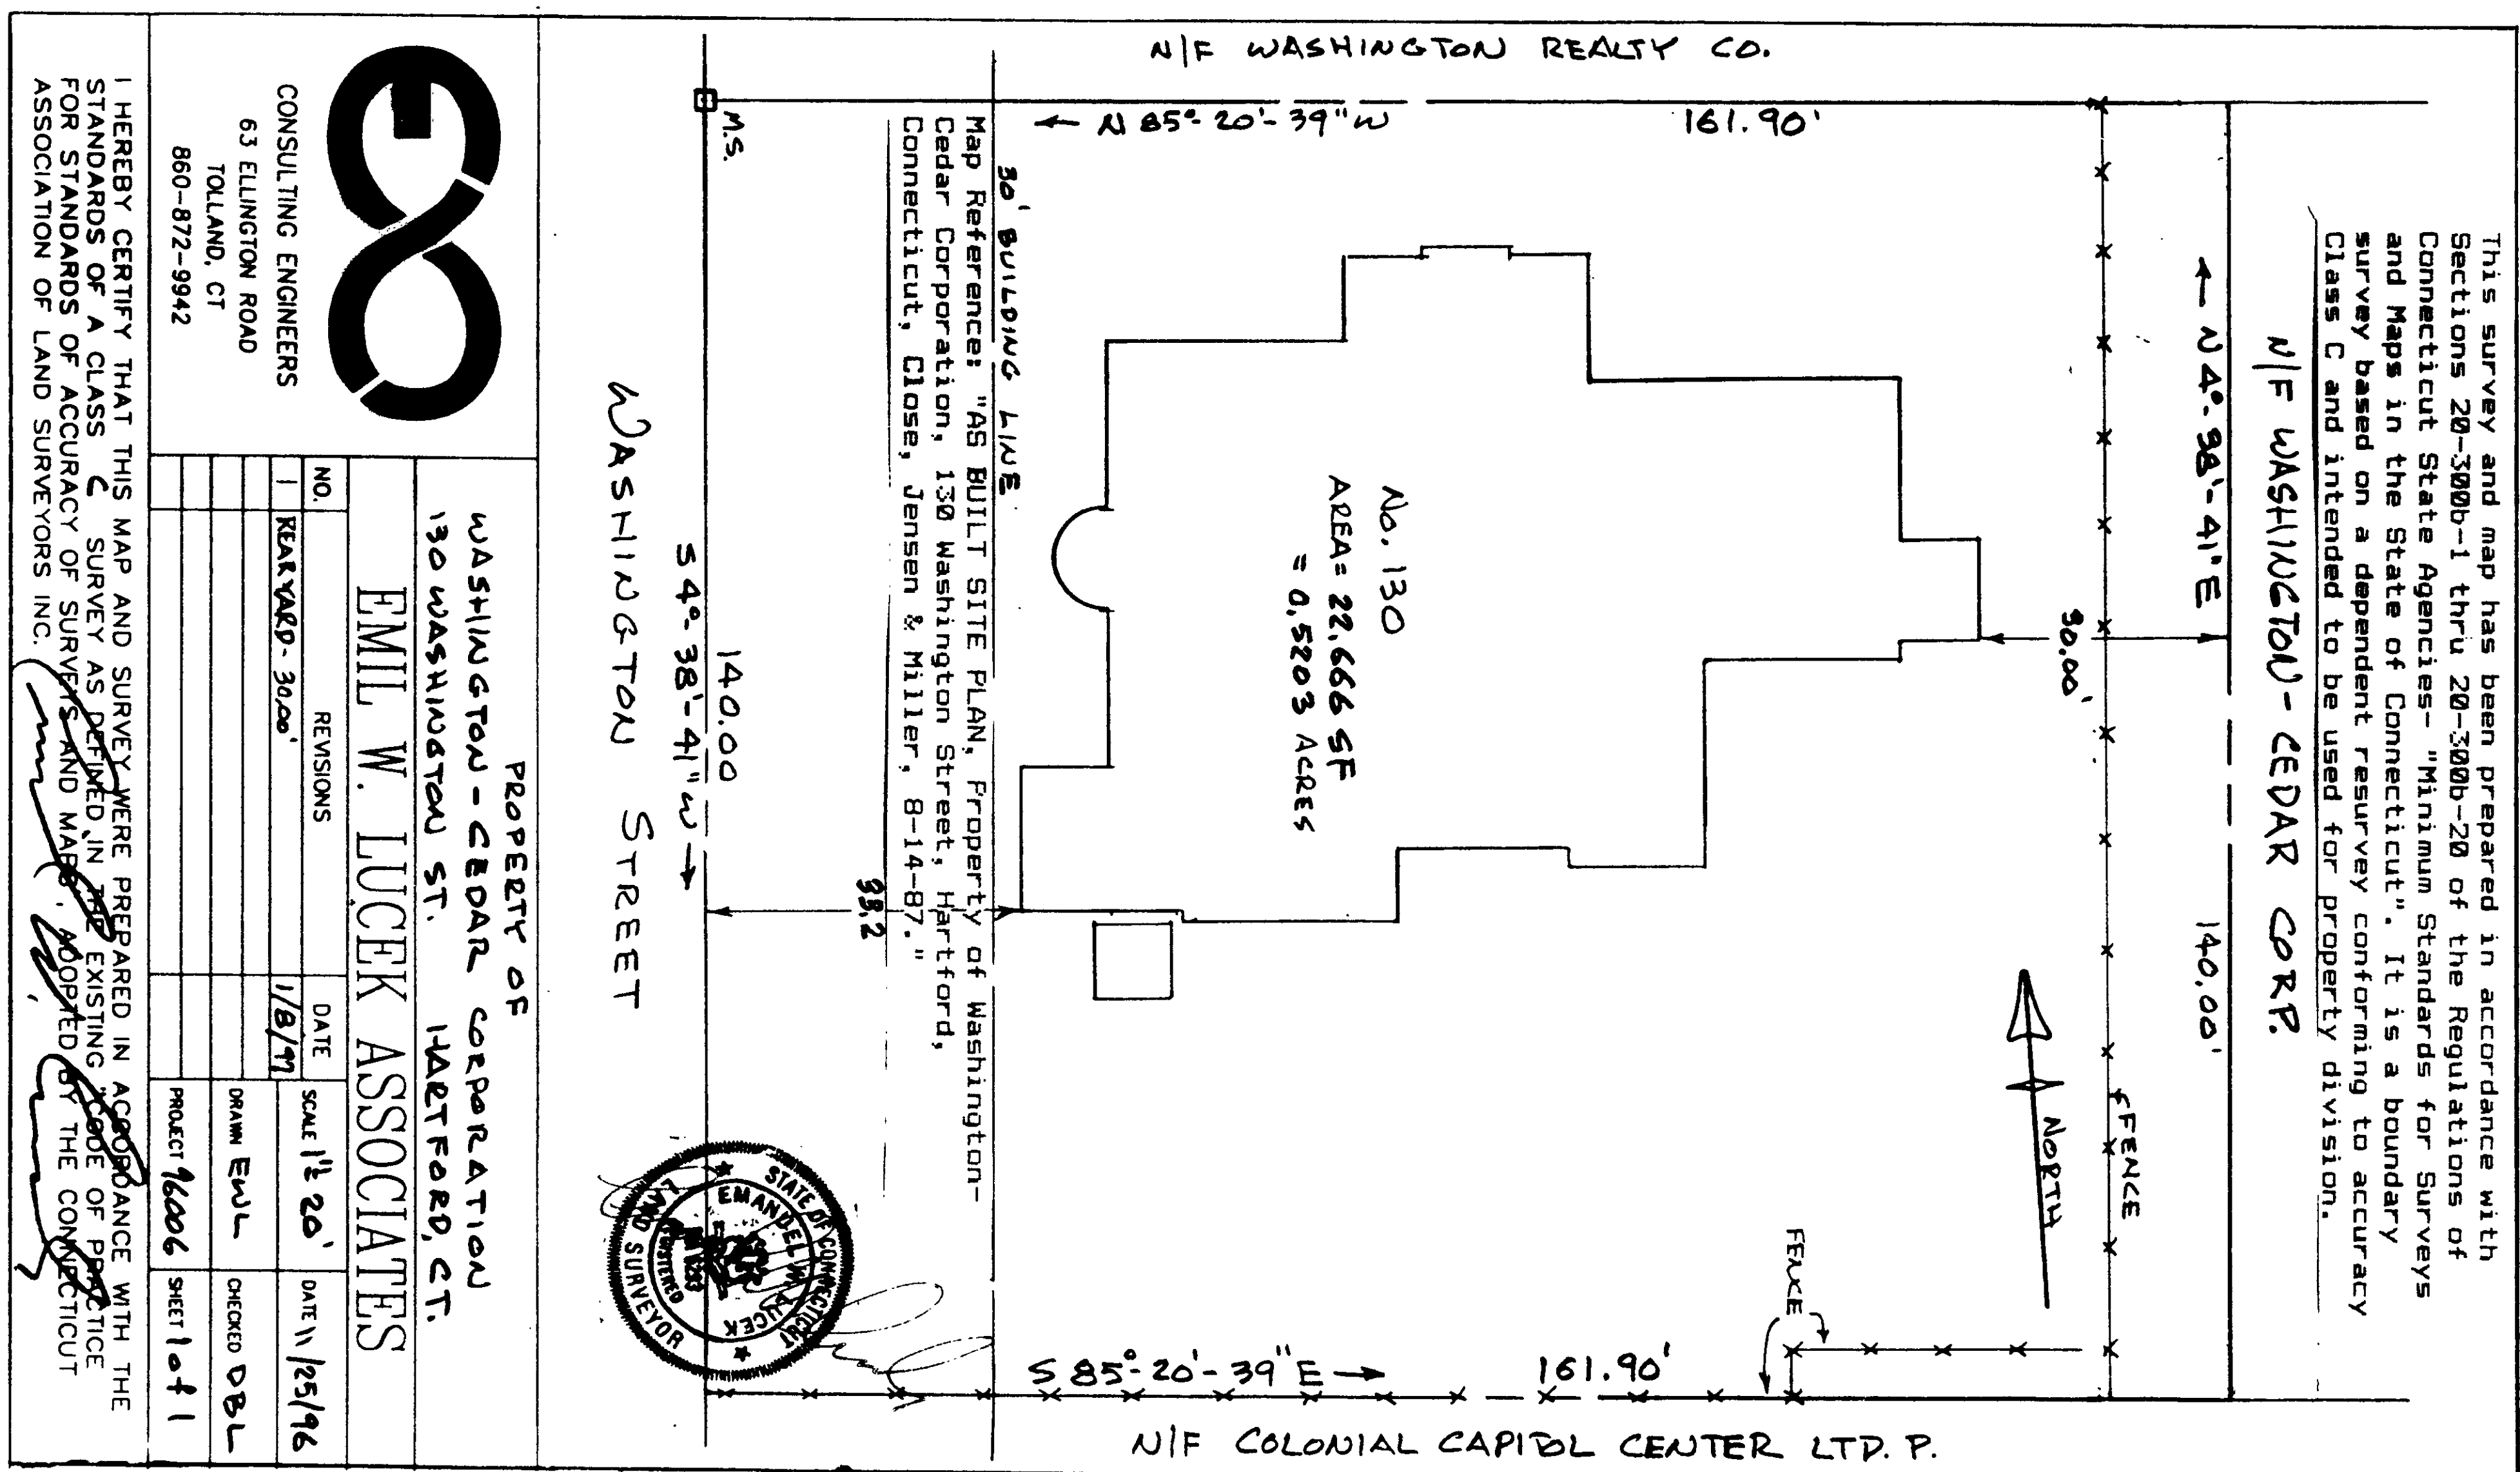

2228

২৭২৪