


The portion of Cleveland Avenue shown on this map
is an established public street of the City of Hartford

O.R. Blint
Survey Supervisor

2235

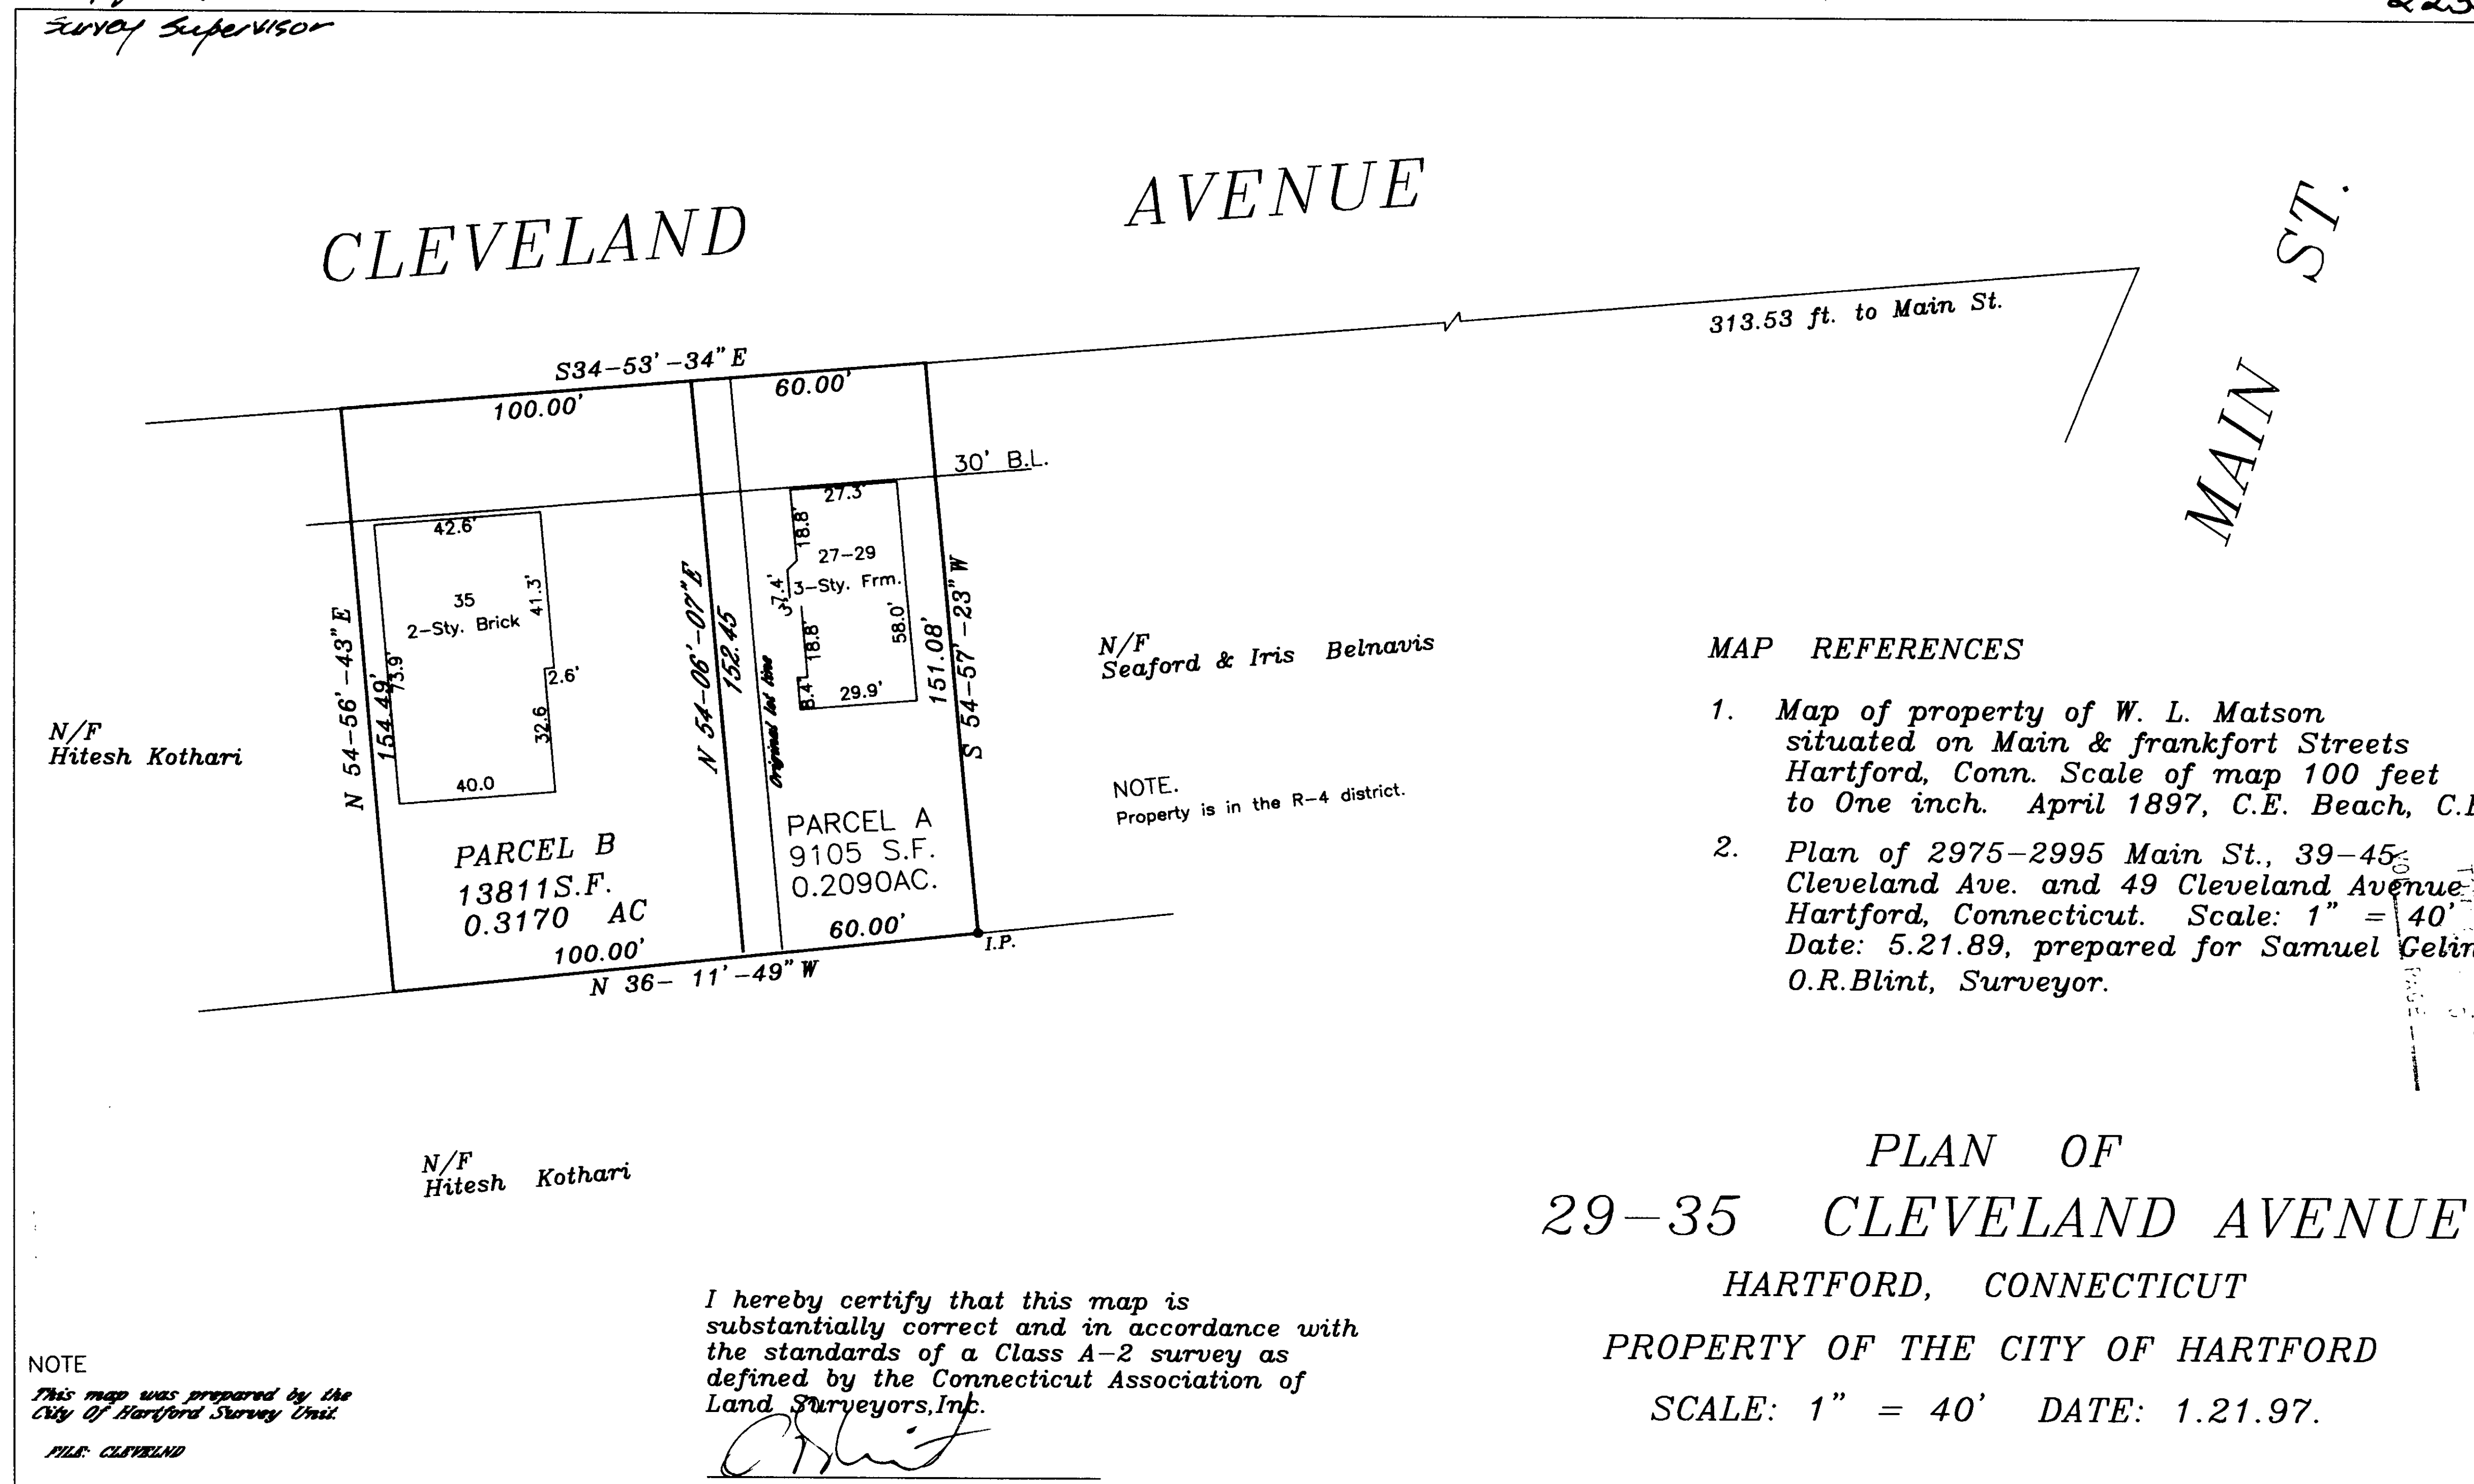

2235

