


2245

The portions of John & Park Streets shown on this map are established public streets of the City of Hartford
D. J. Dini, Survey Suburban



N/F CITY OF HARTFORD FIRE DEPARTMENT

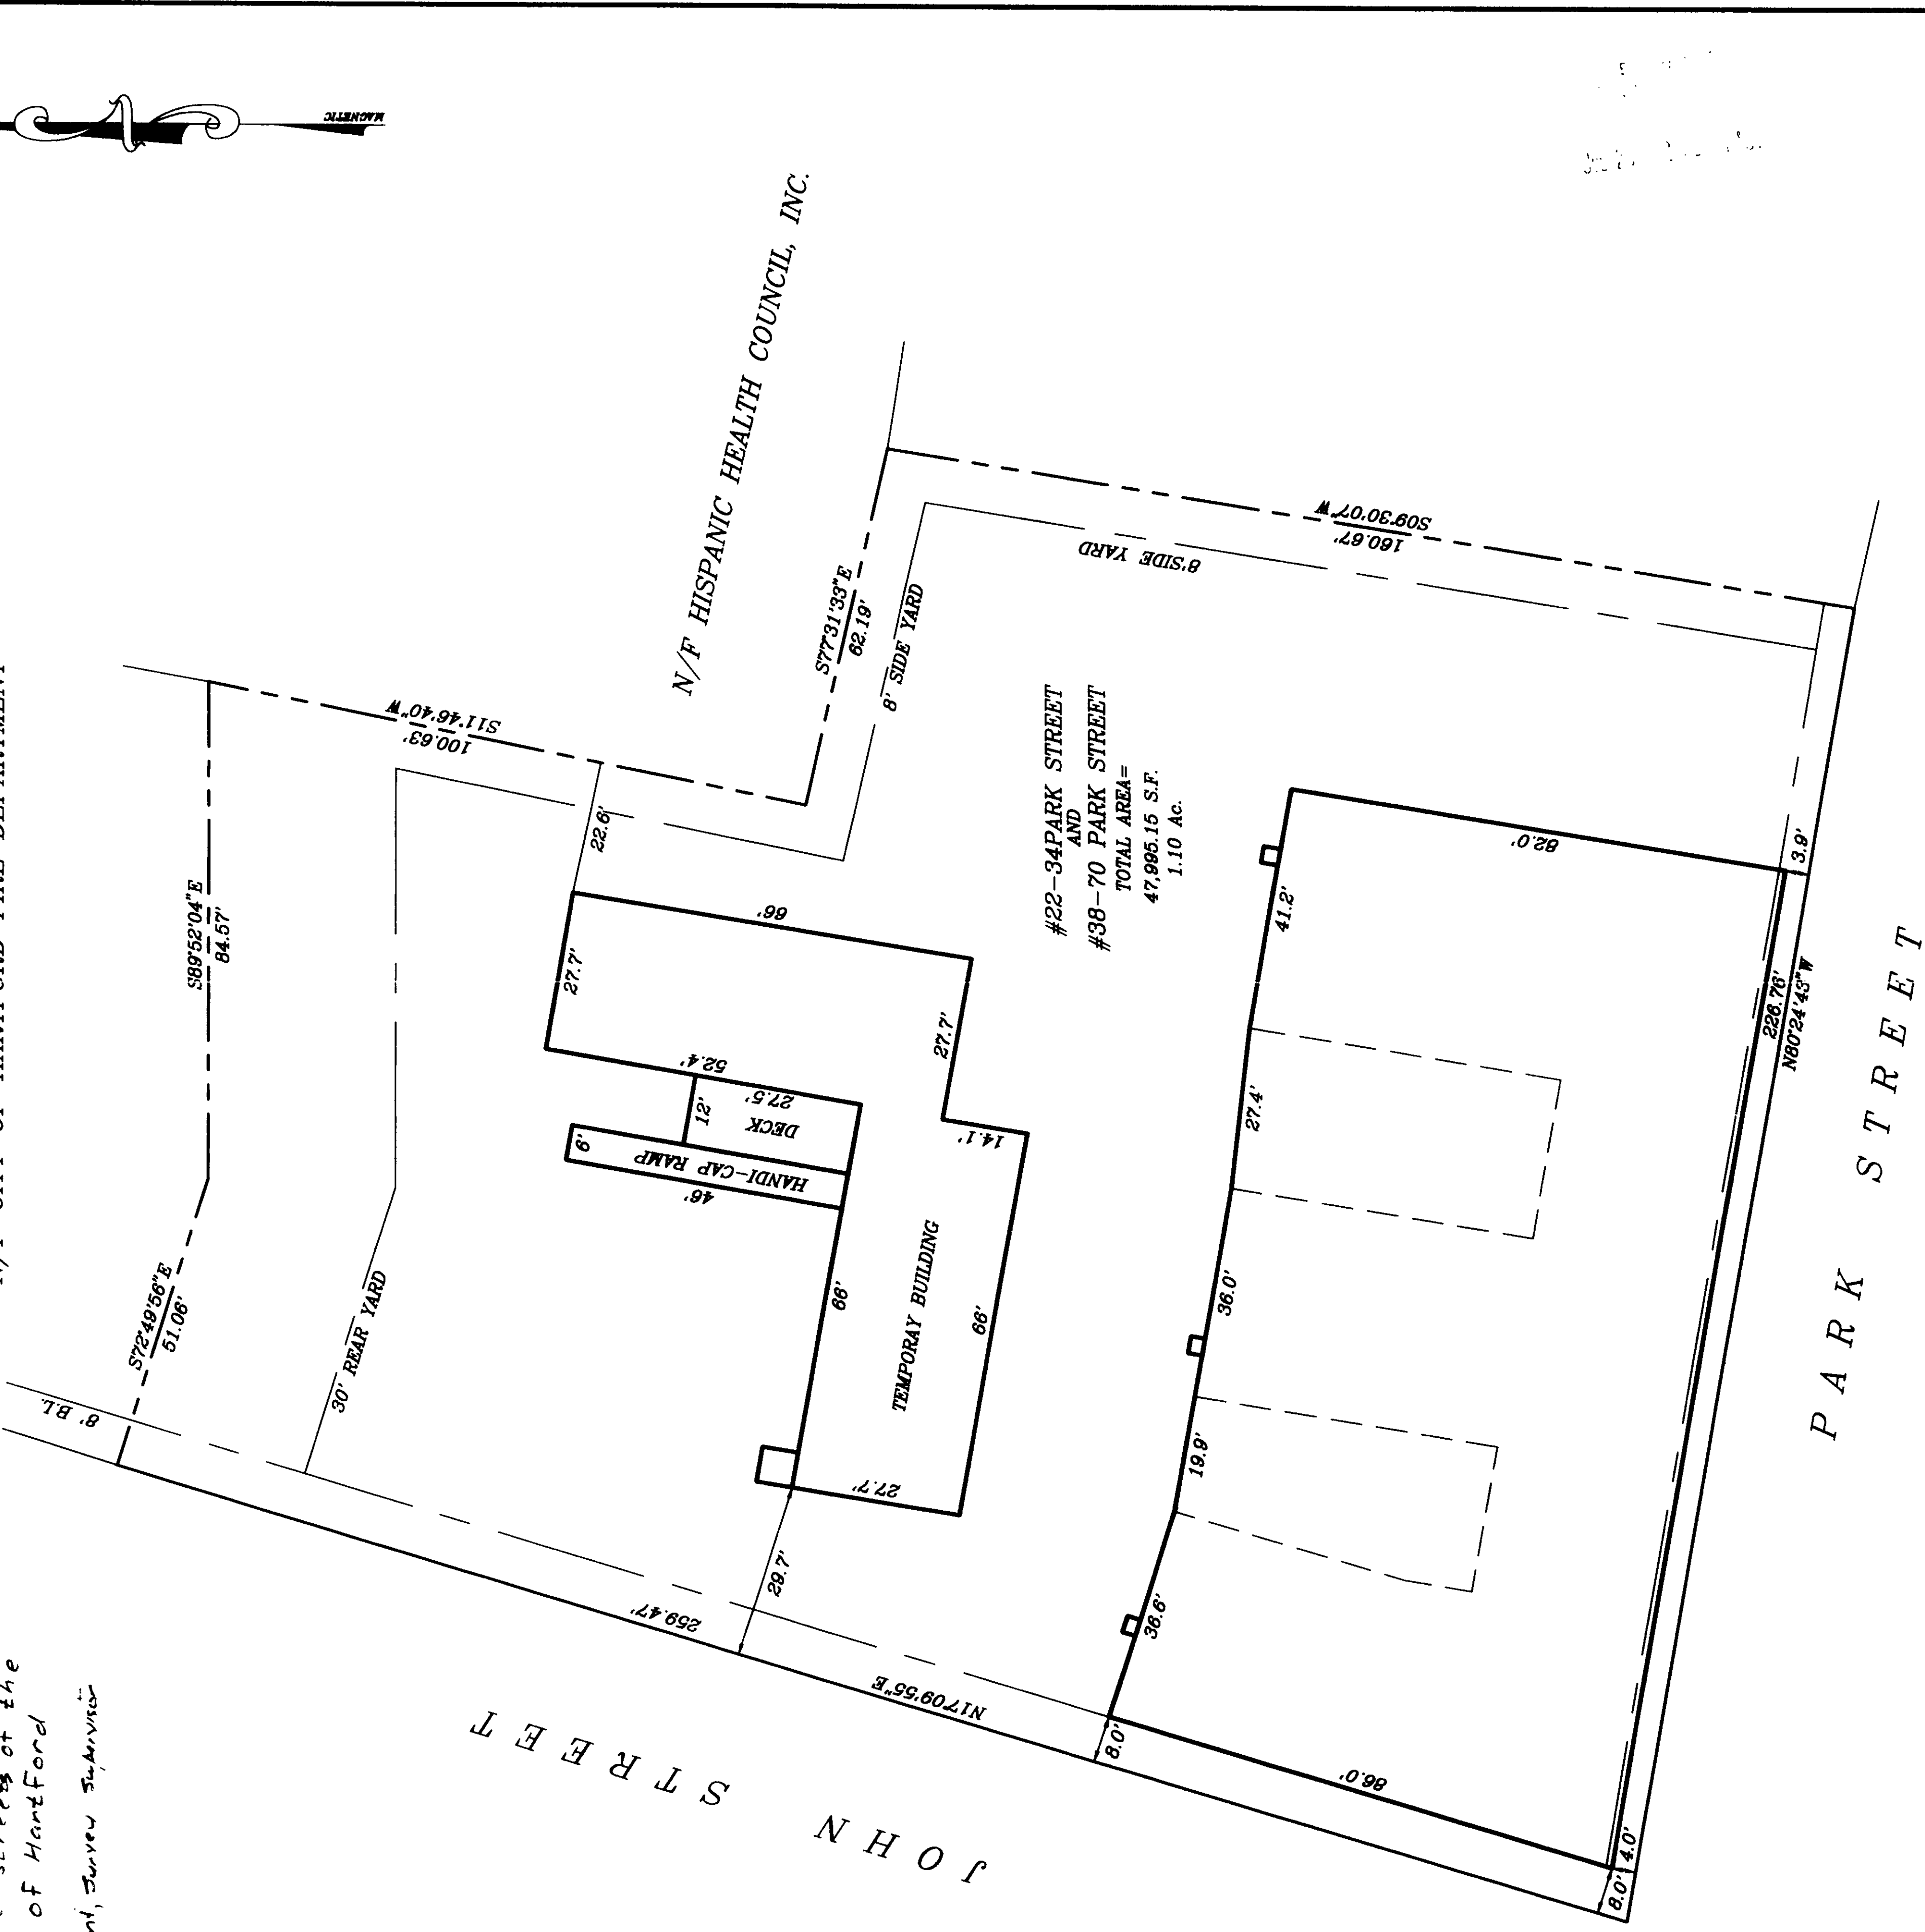

N/F HISPANIC HEALTH COUNCIL, INC.

#22-34 PARK STREET AND
#38-70 PARK STREET
TOTAL AREA =
47,995.15 S.F.
1.10 Ac.


PARK STREET

JOHN STREET

NOTES:

- 1) THIS MAP AND SURVEY WERE PREPARED IN ACCORDANCE WITH THE RECOMMENDED STANDARDS FOR SURVEYS AND MAPS IN THE STATE OF CONNECTICUT. THE SURVEY WAS CONDUCTED AND THE MAP WAS PREPARED BY THE CONNECTICUT ASSOCIATION OF LAND SURVEYORS, INC. PURSUANT TO AND AS SET FORTH THESE STANDARDS. THE TYPE OF SURVEY PERFORMED AND THE MAPPED FEATURES DEPICTED HEREON ARE IN ACCORDANCE WITH THE REQUIREMENTS OF A PROPERTY SURVEY. PROPERTY LINES, AS THEY ARE DEPICTED HEREON, PRESENT PROFESSIONAL OPINIONS, THAT PERTAIN TO AN INDEPENDENT RESURVEY OF THE LAND AND THE RESULTS OF THE SURVEY MADE FROM THE GROUND IN ACCORDANCE WITH THE ACCURACY STANDARDS OF A CLASS 4-2 SURVEY.
- 2) THIS MAP AND SURVEY WERE PREPARED FOR CITY OF HARTFORD REDEVELOPMENT AGENCY BE USED IN MATTERS RELATING TO PARK STREET. USE OF THIS MAP FOR OTHER PURPOSES OR BY OTHER PARTIES IS NOT AUTHORIZED OR VALID.


PROPERTY SURVEY FOR
CITY OF HARTFORD
HARTFORD REDEVELOPMENT AGENCY
#22-34 & #38-70 PARK STREET
HARTFORD, CONNECTICUT
SCALE 1"=20' JULY 24, 1997

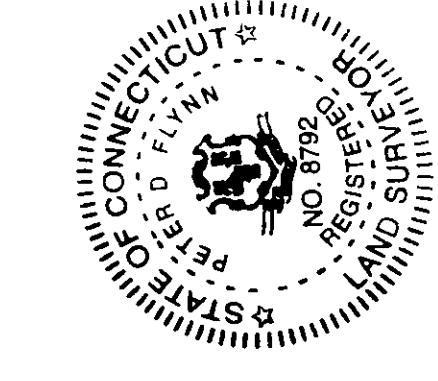

PETER D. FLYNN
CT L.L.S. #4792
DATE
NOT VALID UNLESS ORIGINAL SIGNATURE, LIVE STAMP, & RAISED SEAL ARE APPLIED.
FLYNN LAND SURVEYING ASSOCIATES
576 WILBUR CROSS HIGHWAY 06037
HARTFORD, CONNECTICUT 06107

Flynn Land Surveying, Inc.
Original Ink
Drawing on Mylar

GRAPHIC SCALE

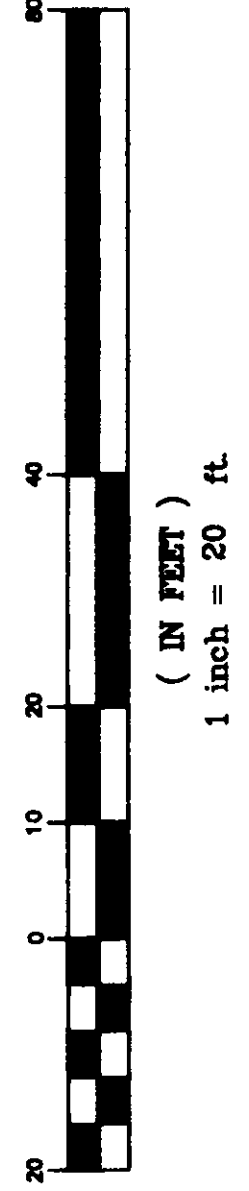

2245

