




The portion of Albany Avenue shown on this map
is an established public Street of The City of Hartford.
O. Blum
O. Blum, Survey Supervisor.

9528

22.56

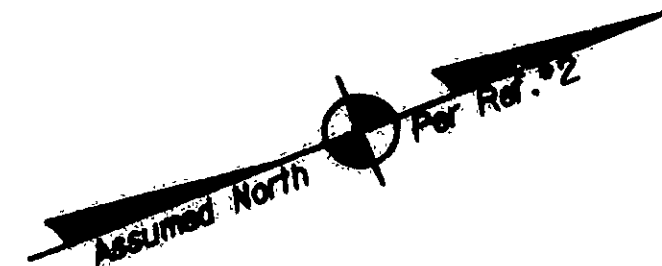


PRESENT MILFORD STREET

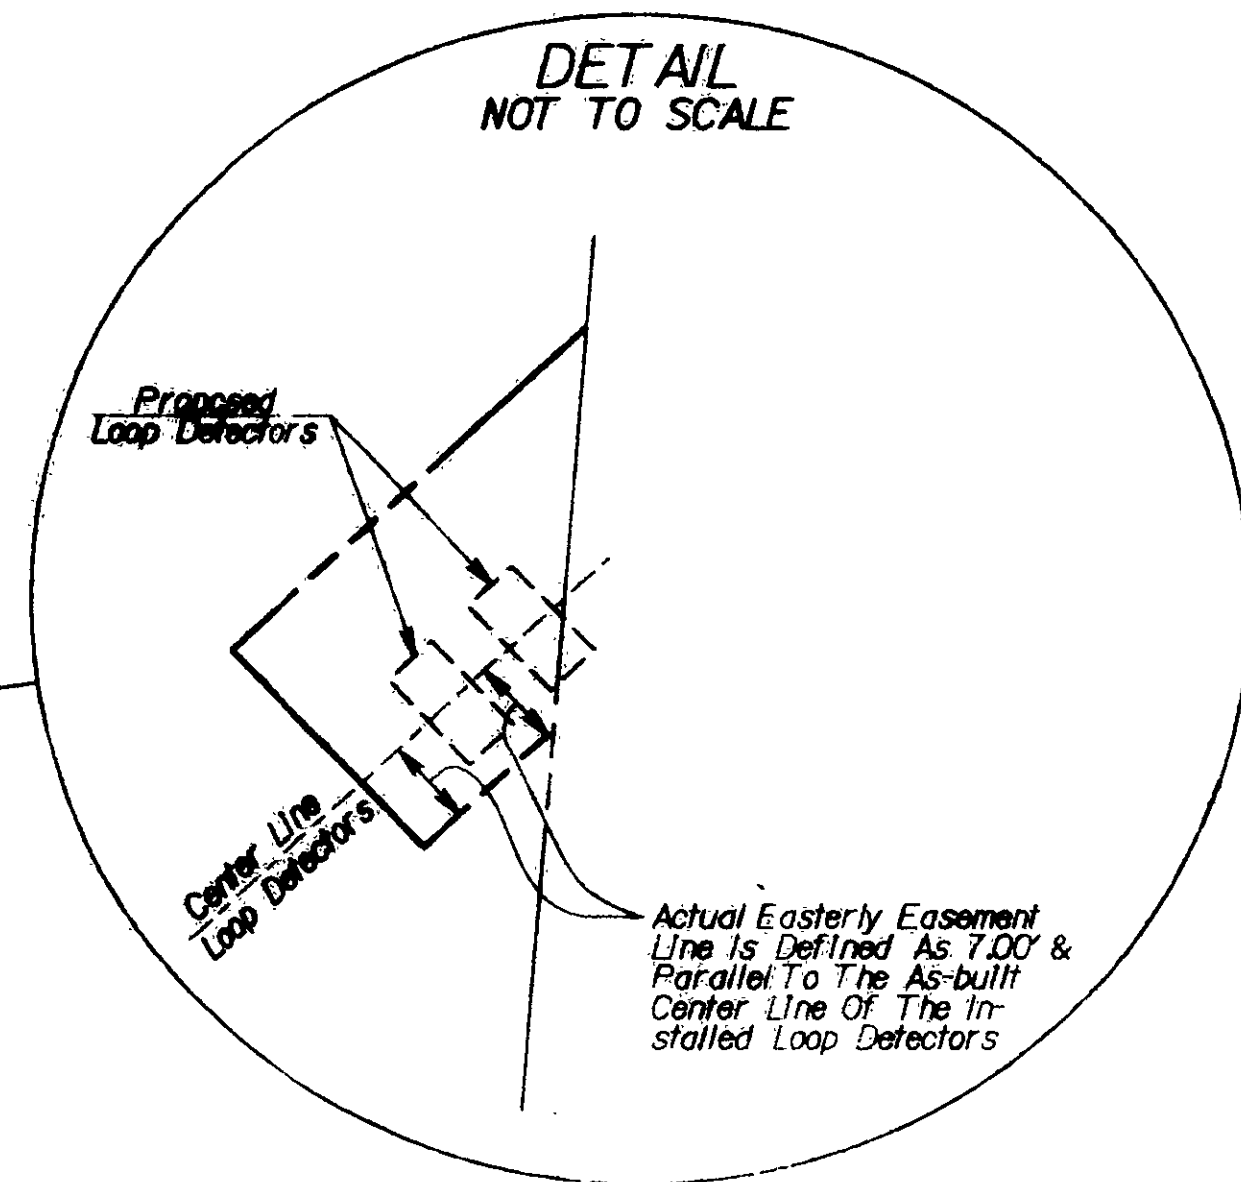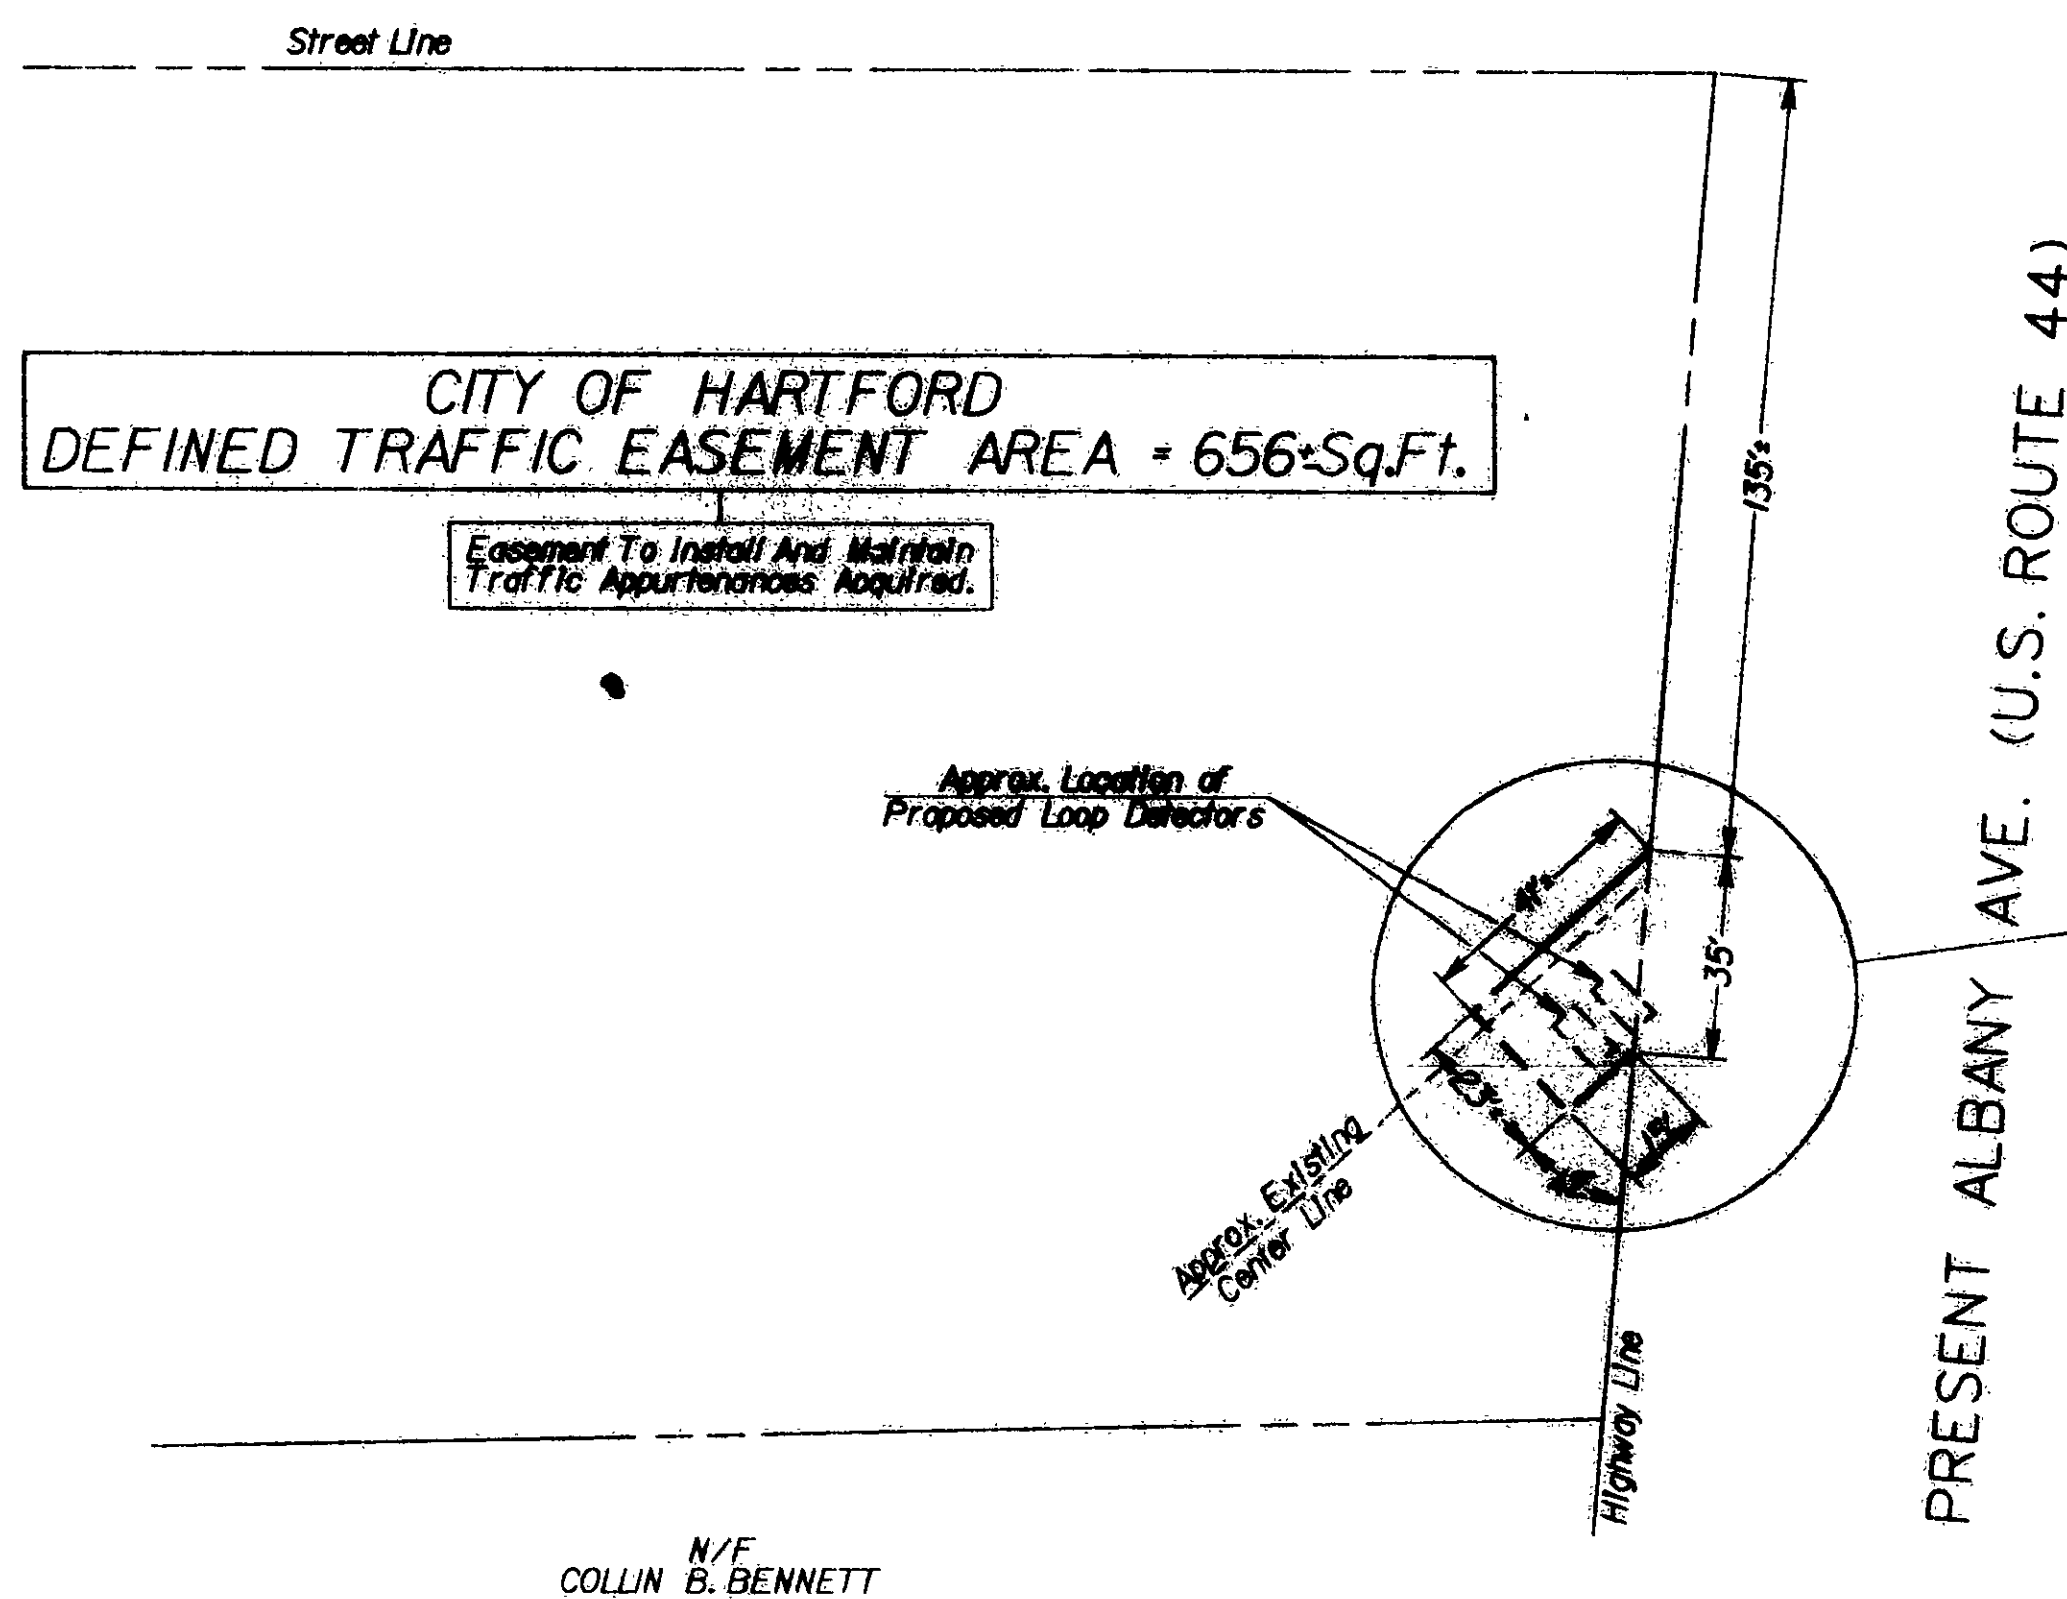

RECEIVED BY
DATE
TIME
BY
304P

BEST REPROGRAPHY
FIXED LINE MYLAR

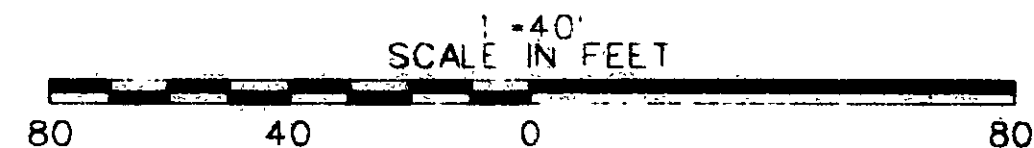

COMPILATION PLAN

References:

1. V. 2087, PP. 83-85 (O.C.)
2. Map Entitled: Upper Albany Project Block Bounded By Westford Street, Homestead Avenue, Milford Street And Albany Avenue, As Revised 6-3-83 Prepared By The City of Hartford, Dept. of Public Works.
3. Traffic Control Signal Plan provided by CDOT Division Of Traffic Engineering (Semi-Final as of 9-5-96)

Drawn By: SAE Date: 9-11-96
Checked By: RJB Date: 9-12-96
File: 063-0498\06320601.am

Notes:

1. This plan has been prepared in accordance with the Regulations Of Connecticut State Agencies Sections 20-300b-1 through 20-300b-20, the Minimum Standards For Surveys And Maps In The State Of Connecticut entered by the Connecticut Association of Land Surveyors, Inc.
2. This Compilation Plan conforms to Class D accuracy and is intended to depict the limits of property boundaries as noted herein. The plan was compiled from aerial photography, ground research, and/or other sources of information. It is to be construed as having been compiled as a result of a field survey and is subject to change as an accurate field survey is made. It is not to be construed as necessarily being a true and correct representation of the actual situation on the ground, nor do they represent a property boundary or any other boundary line. The property lines and boundaries shown herein have been compiled from various sources and are not intended to be construed as necessarily being a true and correct representation of the actual situation on the ground, nor do they represent a property boundary or any other boundary line.
3. Easement location depicted herein is defined by actual roadway (Blue Hills Ave. Ext.) and must be determined during construction.

DATE	REVISION	REQ. BY

TO MY KNOWLEDGE AND BELIEF, THIS MAP IS SUBSTANTIALLY CORRECT AS NOTED HEREON.

Robert J. Baron
Valid without investigation and embossed seal PLS #18824

TOWN NO. 63 Robert J. Baron, P.L.S.
PROJECT NO. 63-498
SERIAL NO. 1
SHEET 1 OF 1 DATE 6/30/97
TITLE Supervisor - Mapping Unit

TOWN OF HARTFORD
MAP SHOWING EASEMENT ACQUIRED FROM
CITY OF HARTFORD
BY
THE STATE OF CONNECTICUT
DEPARTMENT OF TRANSPORTATION
U.S. ROUTE 44 (ALBANY AVE.) AT
ROUTE 187 (BLUE HILLS AVE.)
September 19 96
JAMES L. BYRNES, JR., P.E. - TRANSPORTATION ENGINEER
BUREAU OF ENGINEERING AND HIGHWAY OPERATION

