


2277

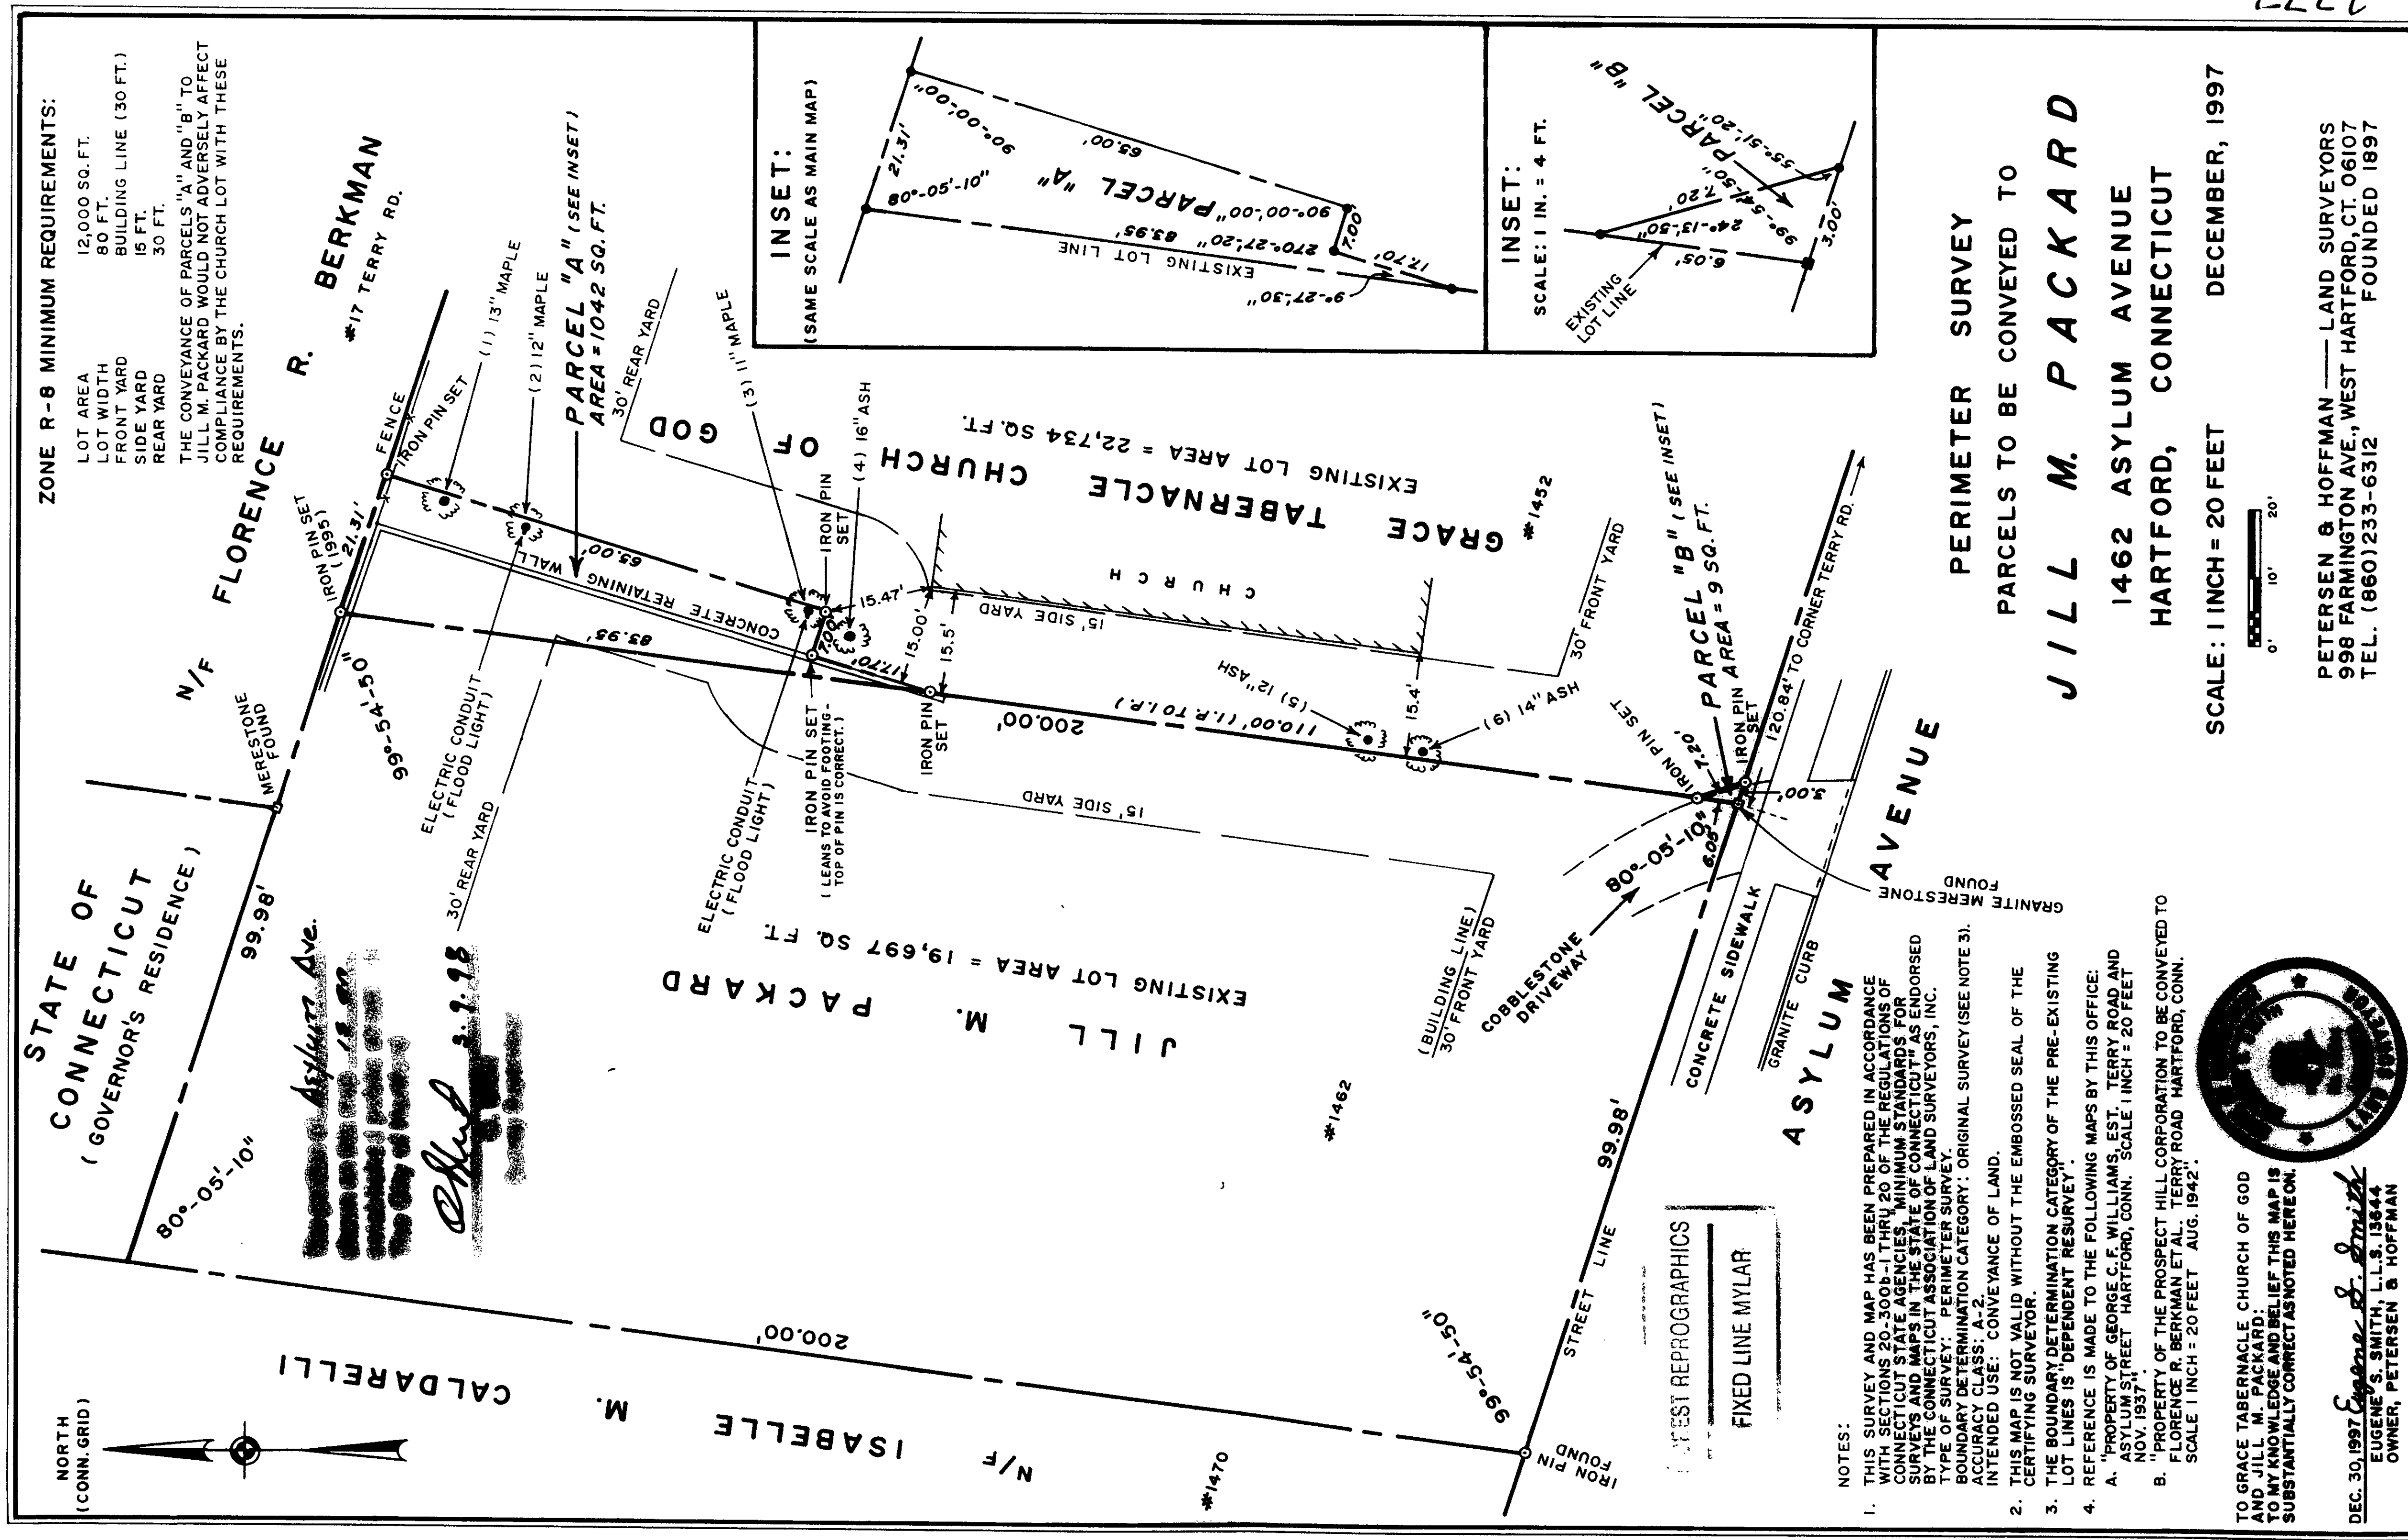

TO GRACE TABERNACLE CHURCH OF GOD
AND JILL M. PACKARD;
TO MY KNOWLEDGE AND BELIEF THIS MAP IS
SUBSTANTIALLY CORRECT AS NOTED HEREON.

DEC. 30, 1997 Eugene S. Smith
EUGENE S. SMITH, L.L.S. 13844
OWNER, PETERSEN & HOFFMAN

N.B. 611-116,118 F.B. 46-56 M. 46-63, 53-12

PERIMETER SURVEY
PARCELS TO BE CONVEYED TO
JILL M. PACKARD
1462 ASYLUM AVENUE
HARTFORD, CONNECTICUT

SCALE: 1 INCH = 20 FEET

PETERSEN & HOFFMAN — LAND SURVEYORS
998 FARMINGTON AVE., WEST HARTFORD, CT. 06107
TEL. (860) 233-6312 FOUNDED 1897

2277