



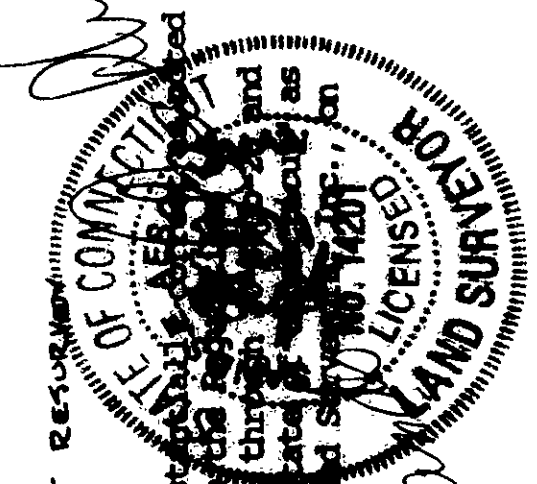

Type of Survey: Boundary Survey
Primary Determination Category: Permanent Boundary
Class of Accuracy: A-2
To my knowledge and belief, this map is substantially correct and true to the facts hereon. This survey was prepared pursuant to the provisions of the Connecticut State Agencies Section 20-300-1 through 20-300-4 and the Statutes for Survey and Map in the State of Connecticut as amended by the Connecticut Association of Land Surveyors, September 26, 1996.
S. E. Aeschliman
S. E. Aeschliman IS #1201

AESCHLIMAN LAND SURVEYING
345 BELL STREET
GLASTONBURY, CT 06033
(860) 659-4881

Date 3-2-98 Scale 1" = 50' Map No. 98018-3

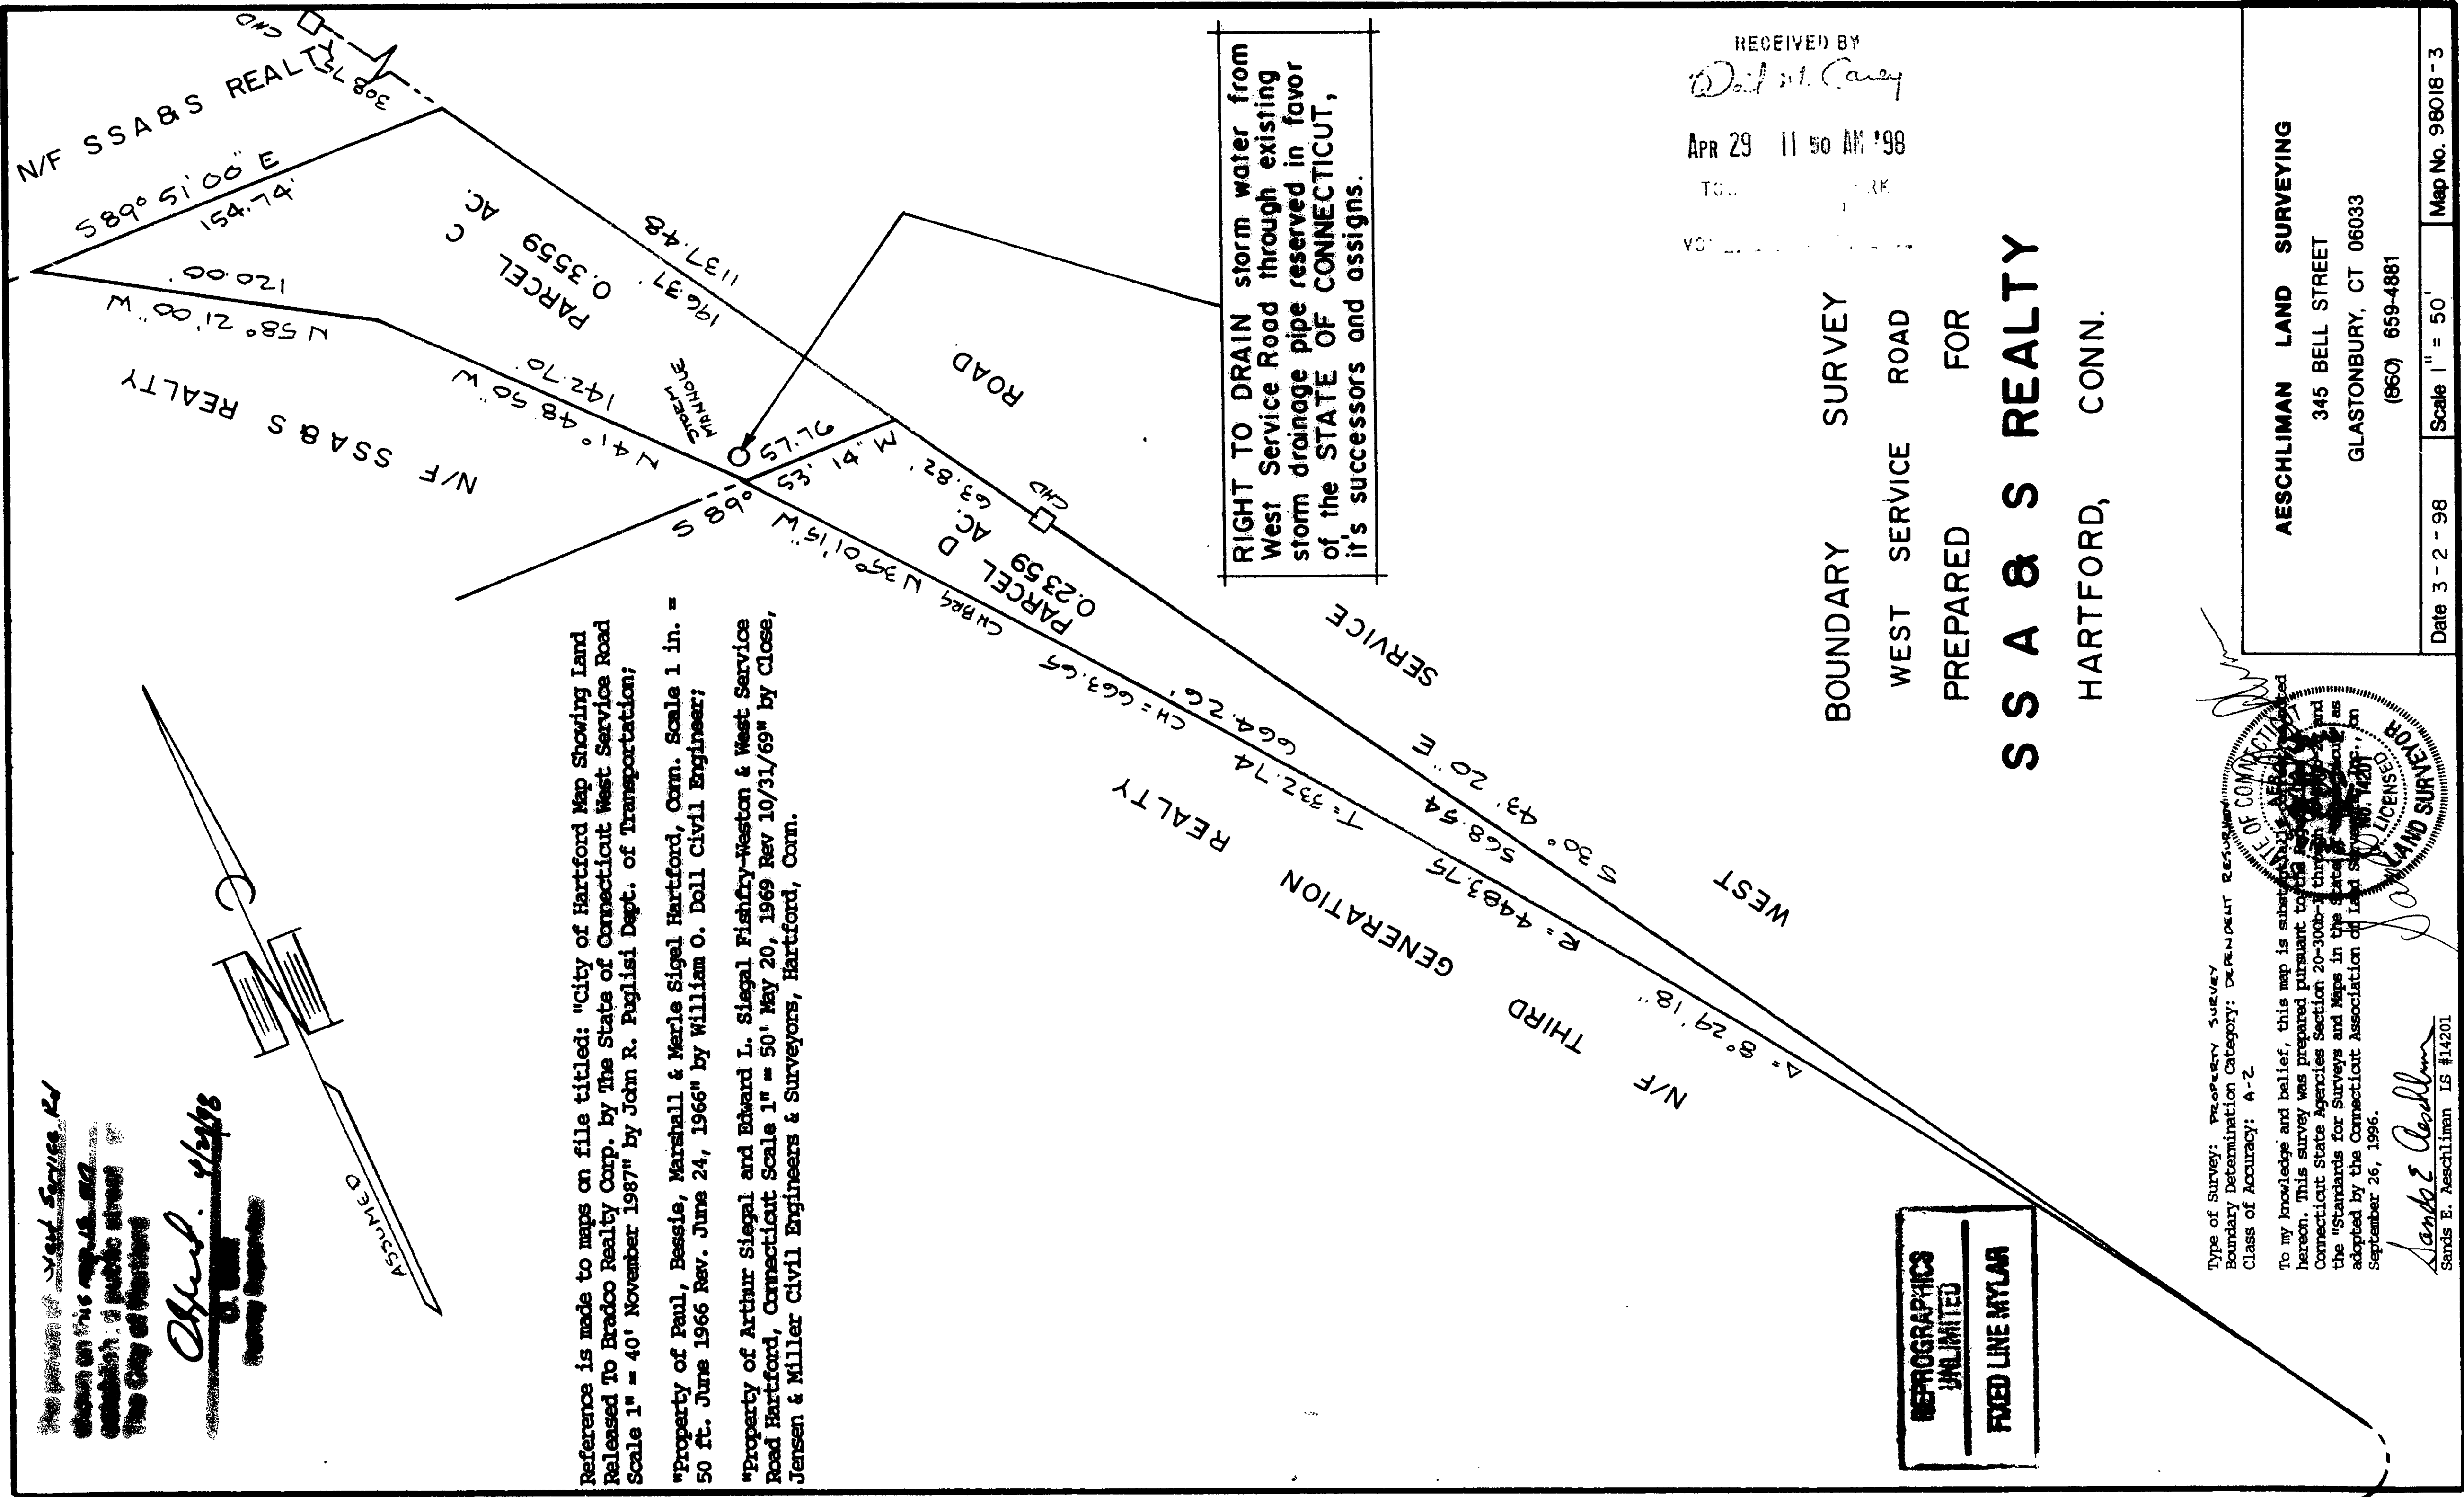