


2296

#2296

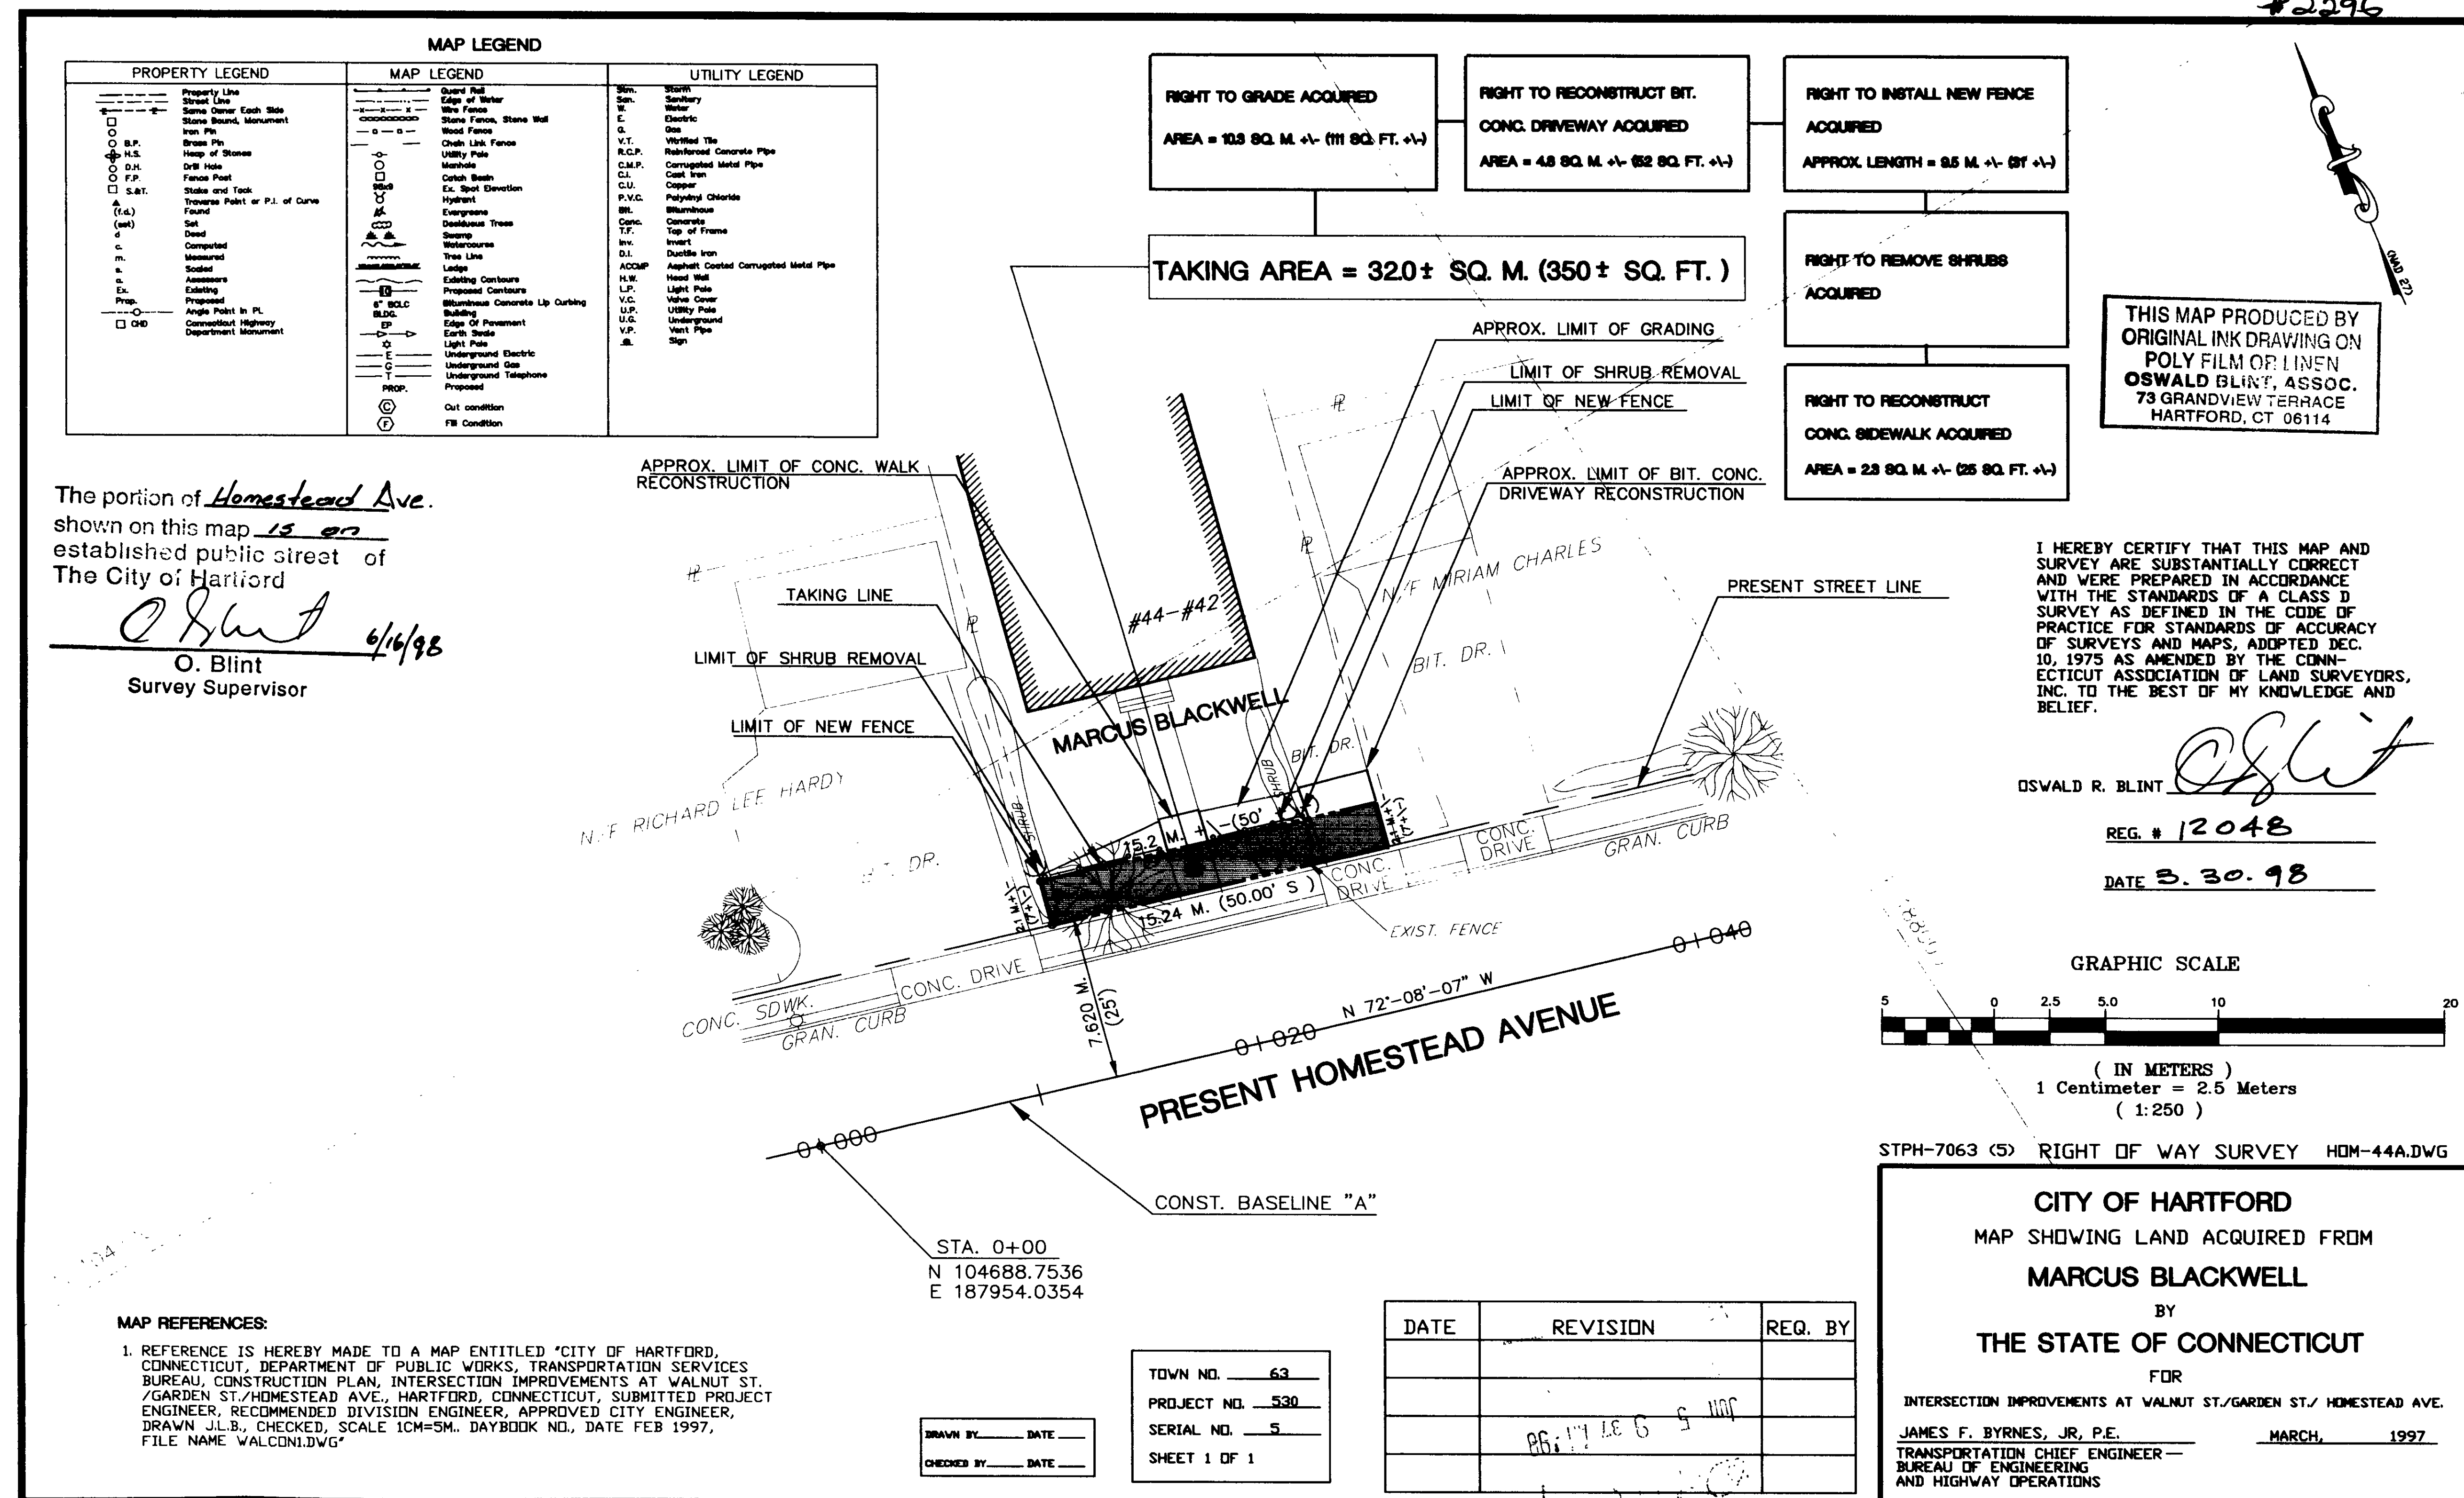

L: \drawJB\E97-05\ROW-MAPS\HOM-44A Thu Mar 26 08:41:42 1998

#2296

