


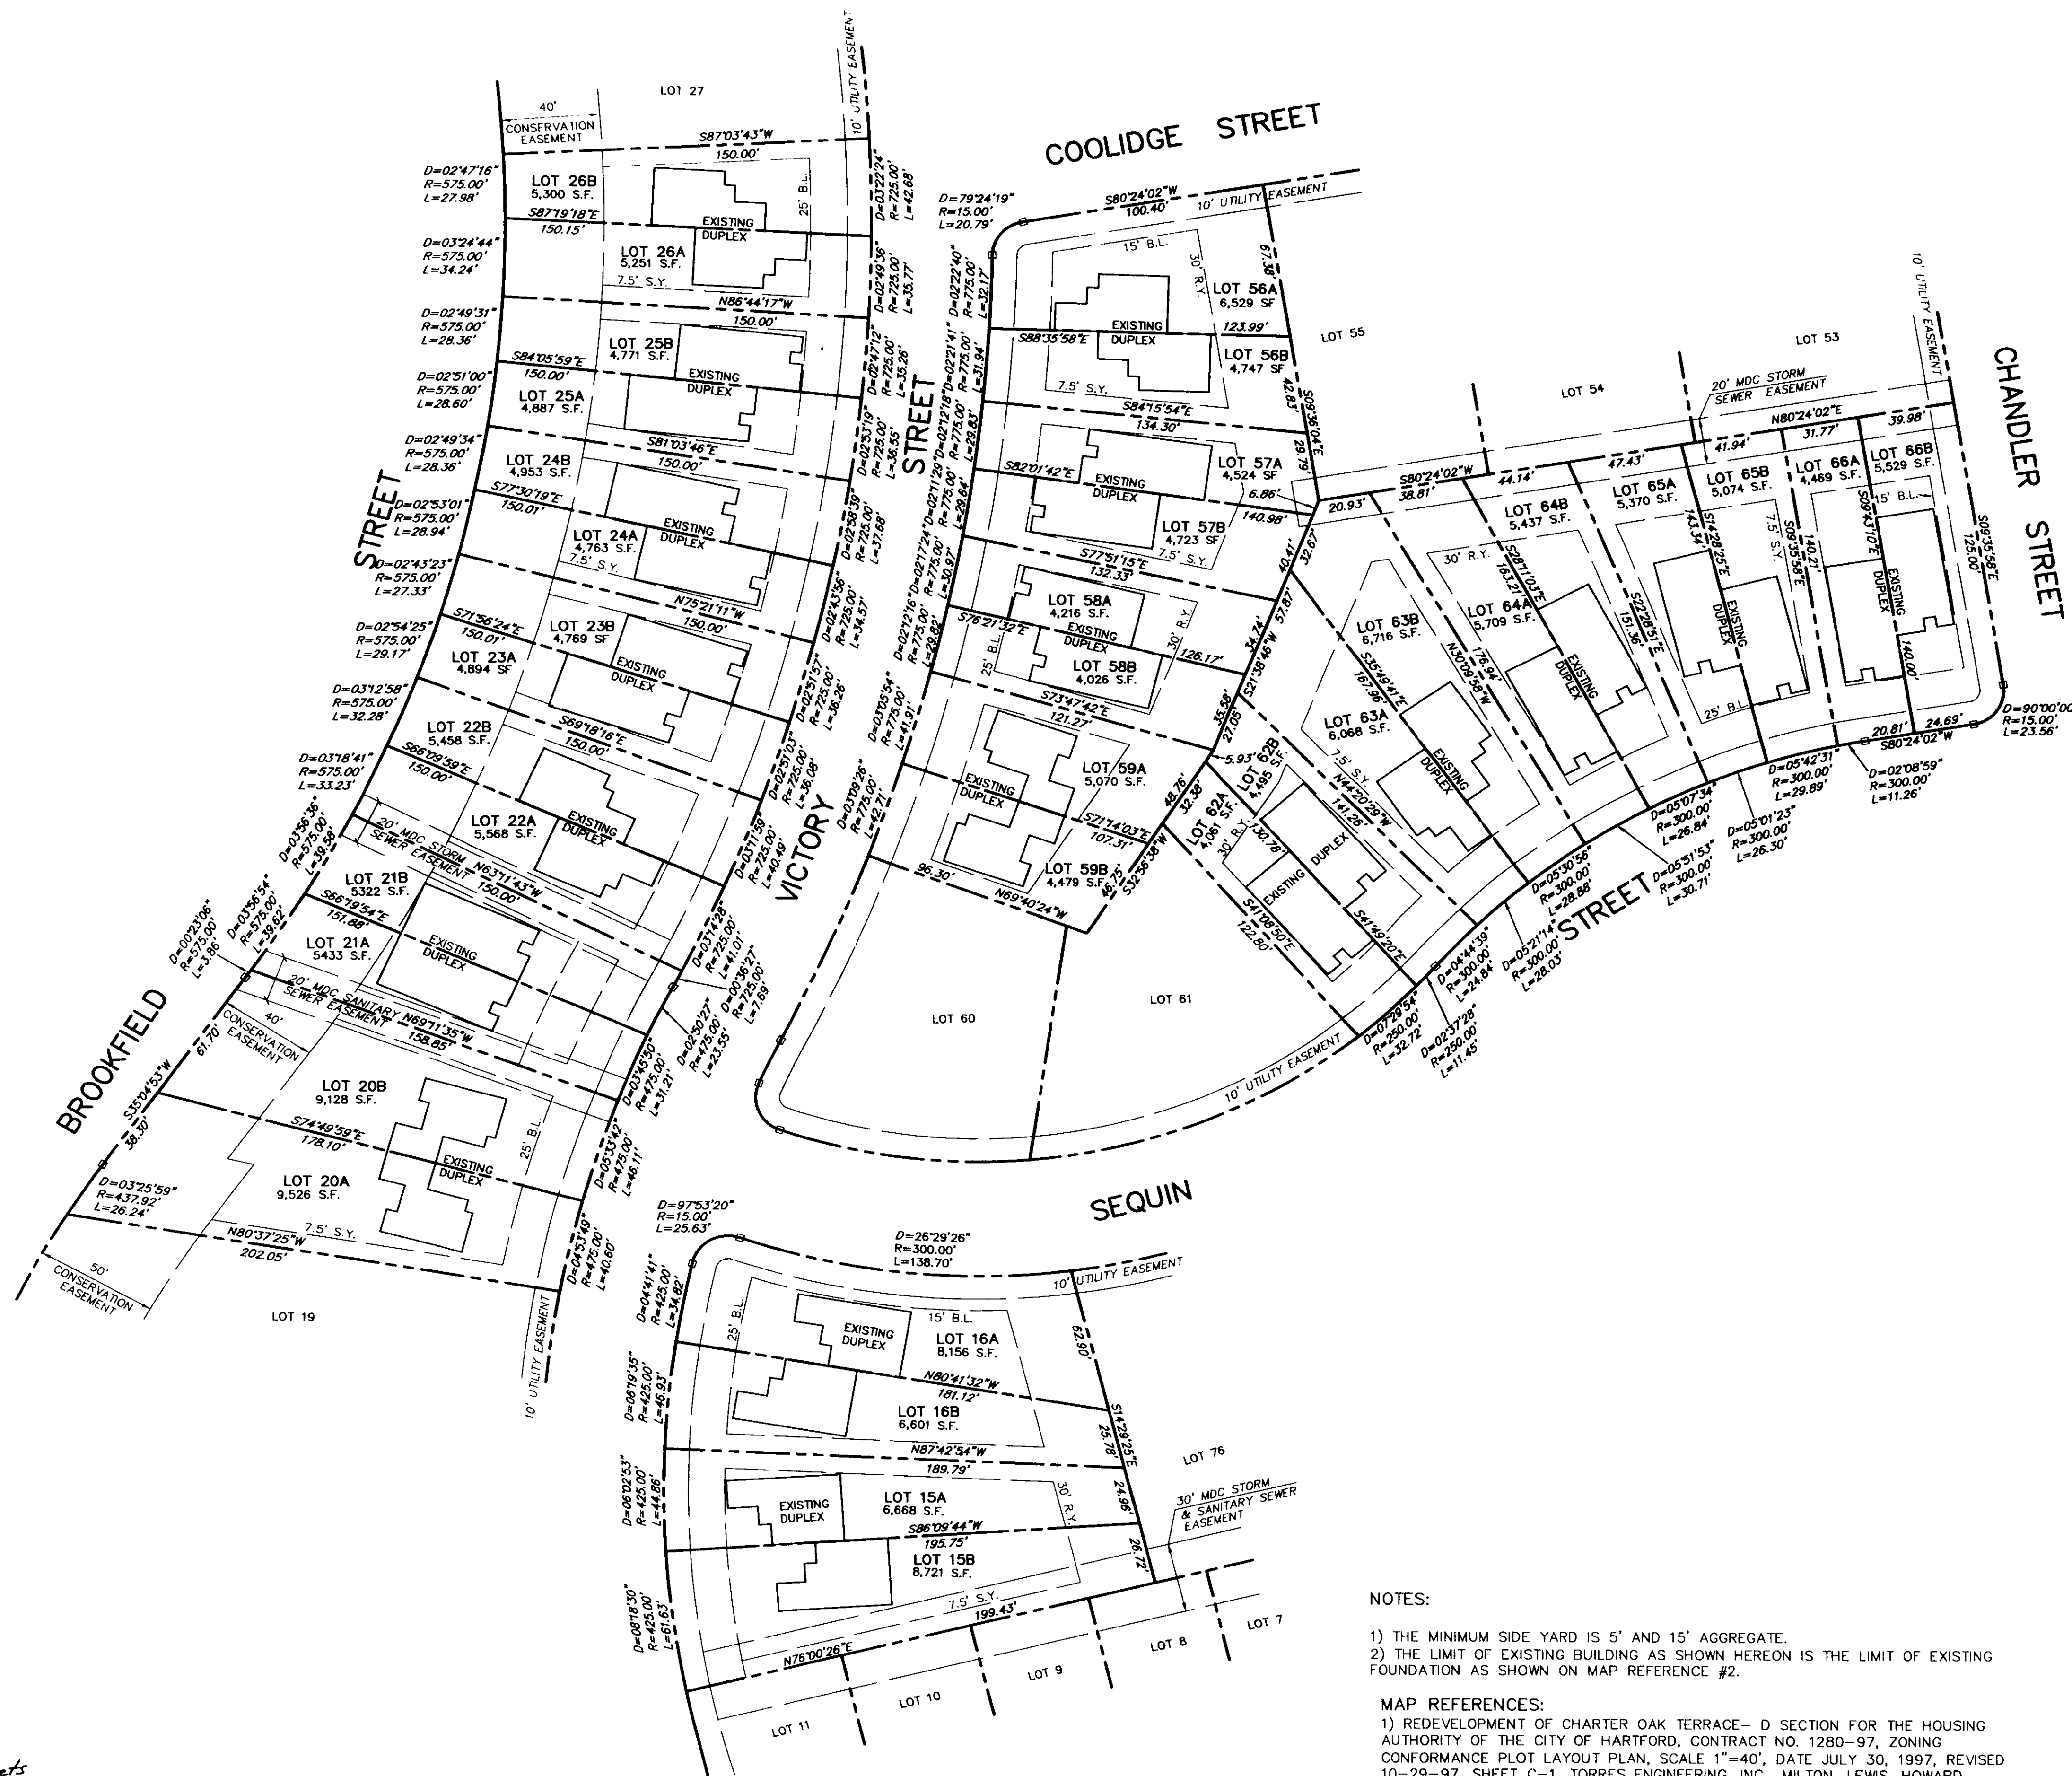

The portion of Various Streets shown on this map are established public streets of The City of Hartford.


O. Blint 7-16-98
O. Blint
Survey Supervisor

NOTES:

- 1) THE MINIMUM SIDE YARD IS 5' AND 15' AGGREGATE.
- 2) THE LIMIT OF EXISTING BUILDING AS SHOWN HEREON IS THE LIMIT OF EXISTING FOUNDATION AS SHOWN ON MAP REFERENCE #2.

MAP REFERENCES:

- 1) REDEVELOPMENT OF CHARTER OAK TERRACE- D SECTION FOR THE HOUSING AUTHORITY OF THE CITY OF HARTFORD, CONTRACT NO. 1280-97, ZONING CONFORMANCE PLOT LAYOUT PLAN, SCALE 1"=40', DATE JULY 30, 1997, REVISED 10-29-97, SHEET C-1, TORRES ENGINEERING, INC., MILTON, LEWIS, HOWARD ASSOCIATES, INC."
- 2) "IMPROVEMENT LOCATION SURVEY, PREPARED FOR THE HOUSING AUTHORITY OF THE CITY OF HARTFORD, CHARTER OAK TERRACE- "D" SECTION, LOTS 15, 16, 20-26, 56-59 & 62-66, SEQUIN STREET & VICTORY STREET, HARTFORD, CONNECTICUT, SCALE 1"=40', DATE 5-28-98, SHEET 1 OF 1, THE BONGIOVANNI GROUP, INC., LAND SURVEYORS"

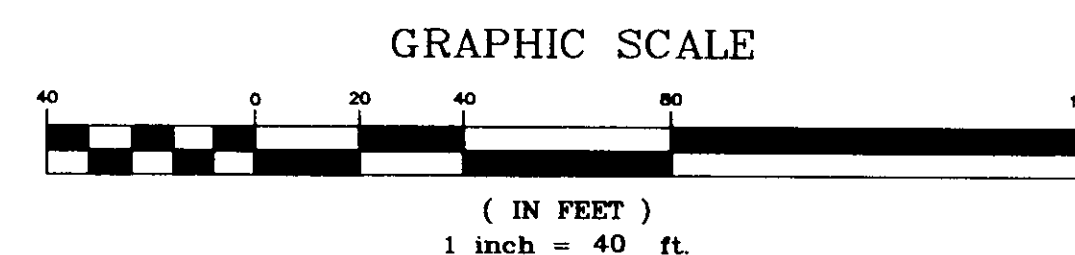

MAP PRODUCED BY
ORIGINAL INK DRAWING ON
POLY FILM OR LINEN
BONGIOVANNI GROUP, INC.
78 KOTTE LANE
NEWINGTON, CT 06111

THIS MAP IS VALID ONLY IF IT BEARS THE ORIGINAL SIGNATURE AND EMBOSSED SEAL OF THE SURVEYOR.

THIS SURVEY AND MAP HAS BEEN PREPARED IN ACCORDANCE WITH SECTIONS 20-300b-1 THROUGH 20-300b-20 OF THE REGULATIONS OF CONNECTICUT STATE AGENCIES- "STANDARDS FOR SURVEYS AND MAPS IN THE STATE OF CONNECTICUT" AS ENDORSED BY THE CONNECTICUT ASSOCIATION OF LAND SURVEYORS, INC. IT IS AN ORIGINAL SURVEY BASED ON A DEPENDENT RESURVEY CONFORMING TO HORIZONTAL ACCURACY CLASS A-2. TO MY KNOWLEDGE AND BELIEF, THIS MAP IS SUBSTANTIALLY CORRECT AS NOTED HEREON.

O. Blint 6-01-98 14649
SURVEYOR'S SIGNATURE DATE LICENSE NUMBER

PROPOSED LOT DIVISION
THE HOUSING AUTHORITY OF THE
CITY OF HARTFORD
CHARTER OAK TERRACE- "D" SECTION
SEQUIN STREET & VICTORY STREET
HARTFORD, CONNECTICUT

ORIGINAL
SURVEY

Sheet
1 of 1

