


#2308

THE CITY OF HARTFORD
OFFICE OF THE SURVEY SUPERVISOR
700 STATE STREET
HARTFORD, CONNECTICUT 06103

The portion of Ledyard St
shown on this map is an
established public street of
The City of Hartford

O. Blint 7.22.98
O. Blint
Survey Supervisor

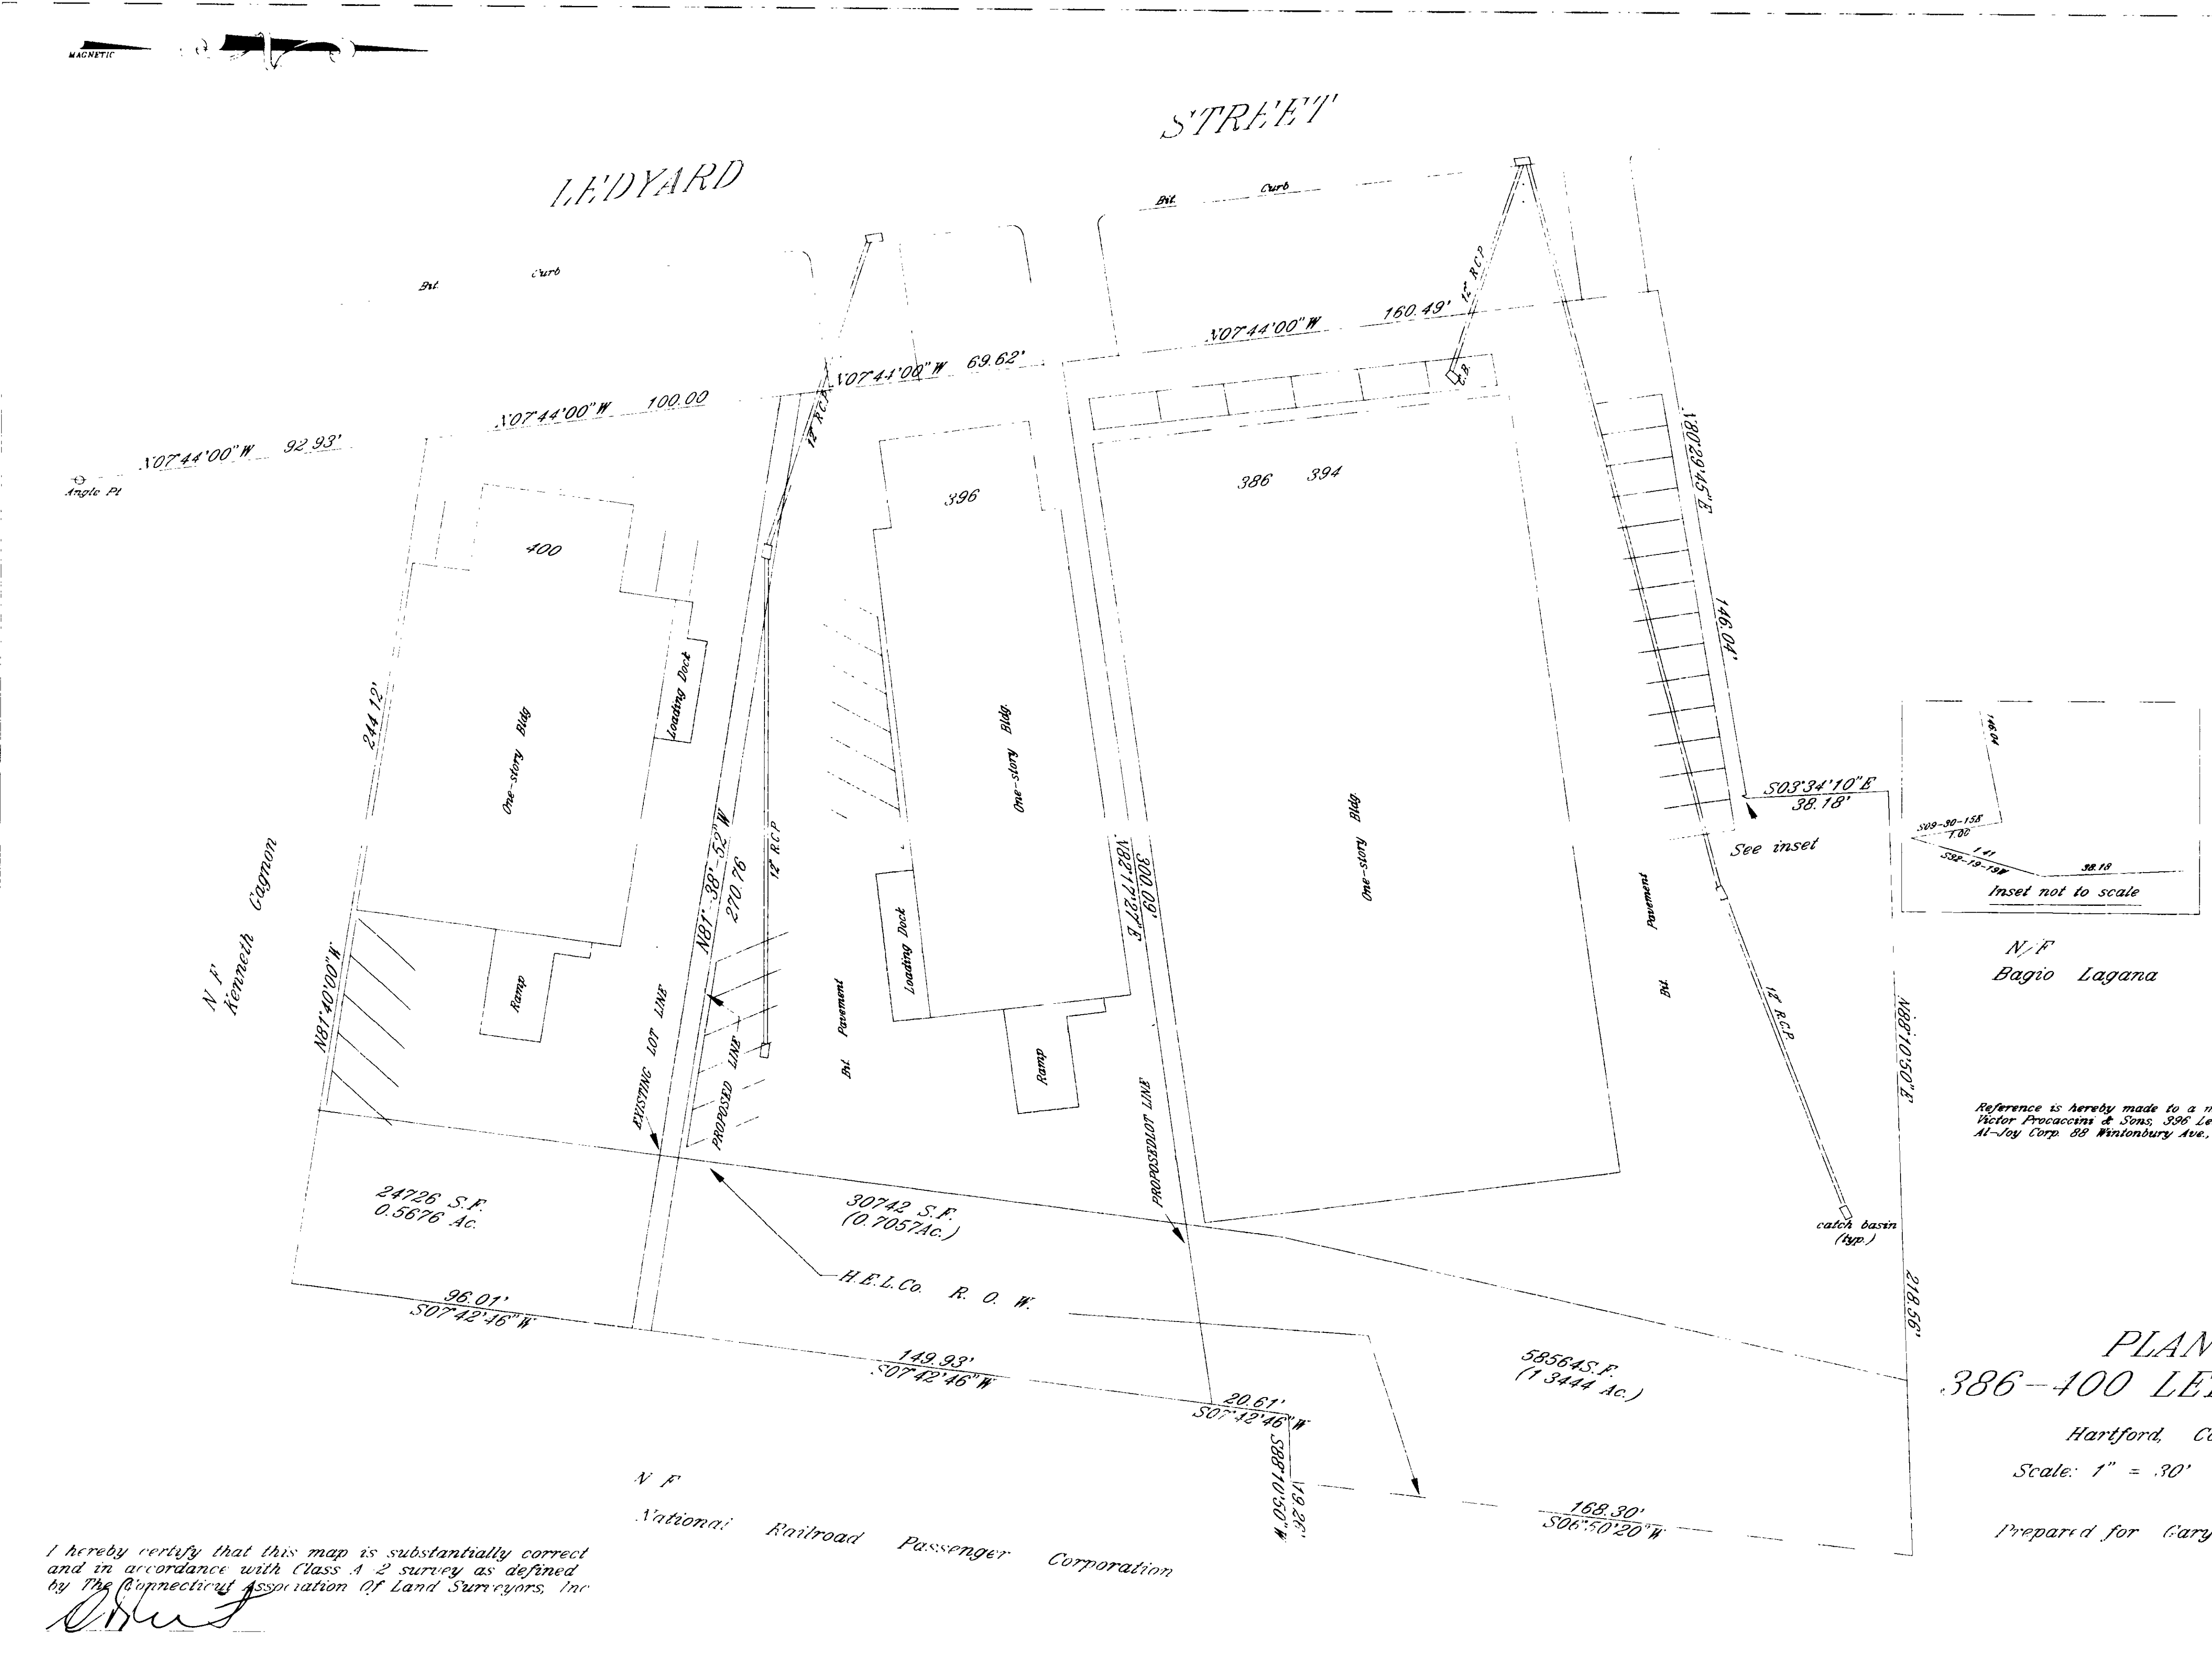

I hereby certify that this map is substantially correct
and in accordance with Class A 2 survey as defined
by The Connecticut Association of Land Surveyors, Inc.
O. Blint

N.F.
National Railroad Passenger Corporation

Reference is hereby made to a map entitled "Map of the
Hartford, Connecticut & Danbury, 386 Ledyard St. Hartford, Ct.
At-Jay Corp. 88 Wintonbury Ave., Bloomfield, Ct."

PLAN OF
386-400 LEDYARD ST.
Hartford, Connecticut
Scale: 1" = 30' Date: 3.31.96
Prepared for Gary Procaanni