


The portions of Canton, Wooster Streets
shown on this map are
established by the City of
Hartford


O. Blint 8/4/98
O. Blint
Survey Supervisor

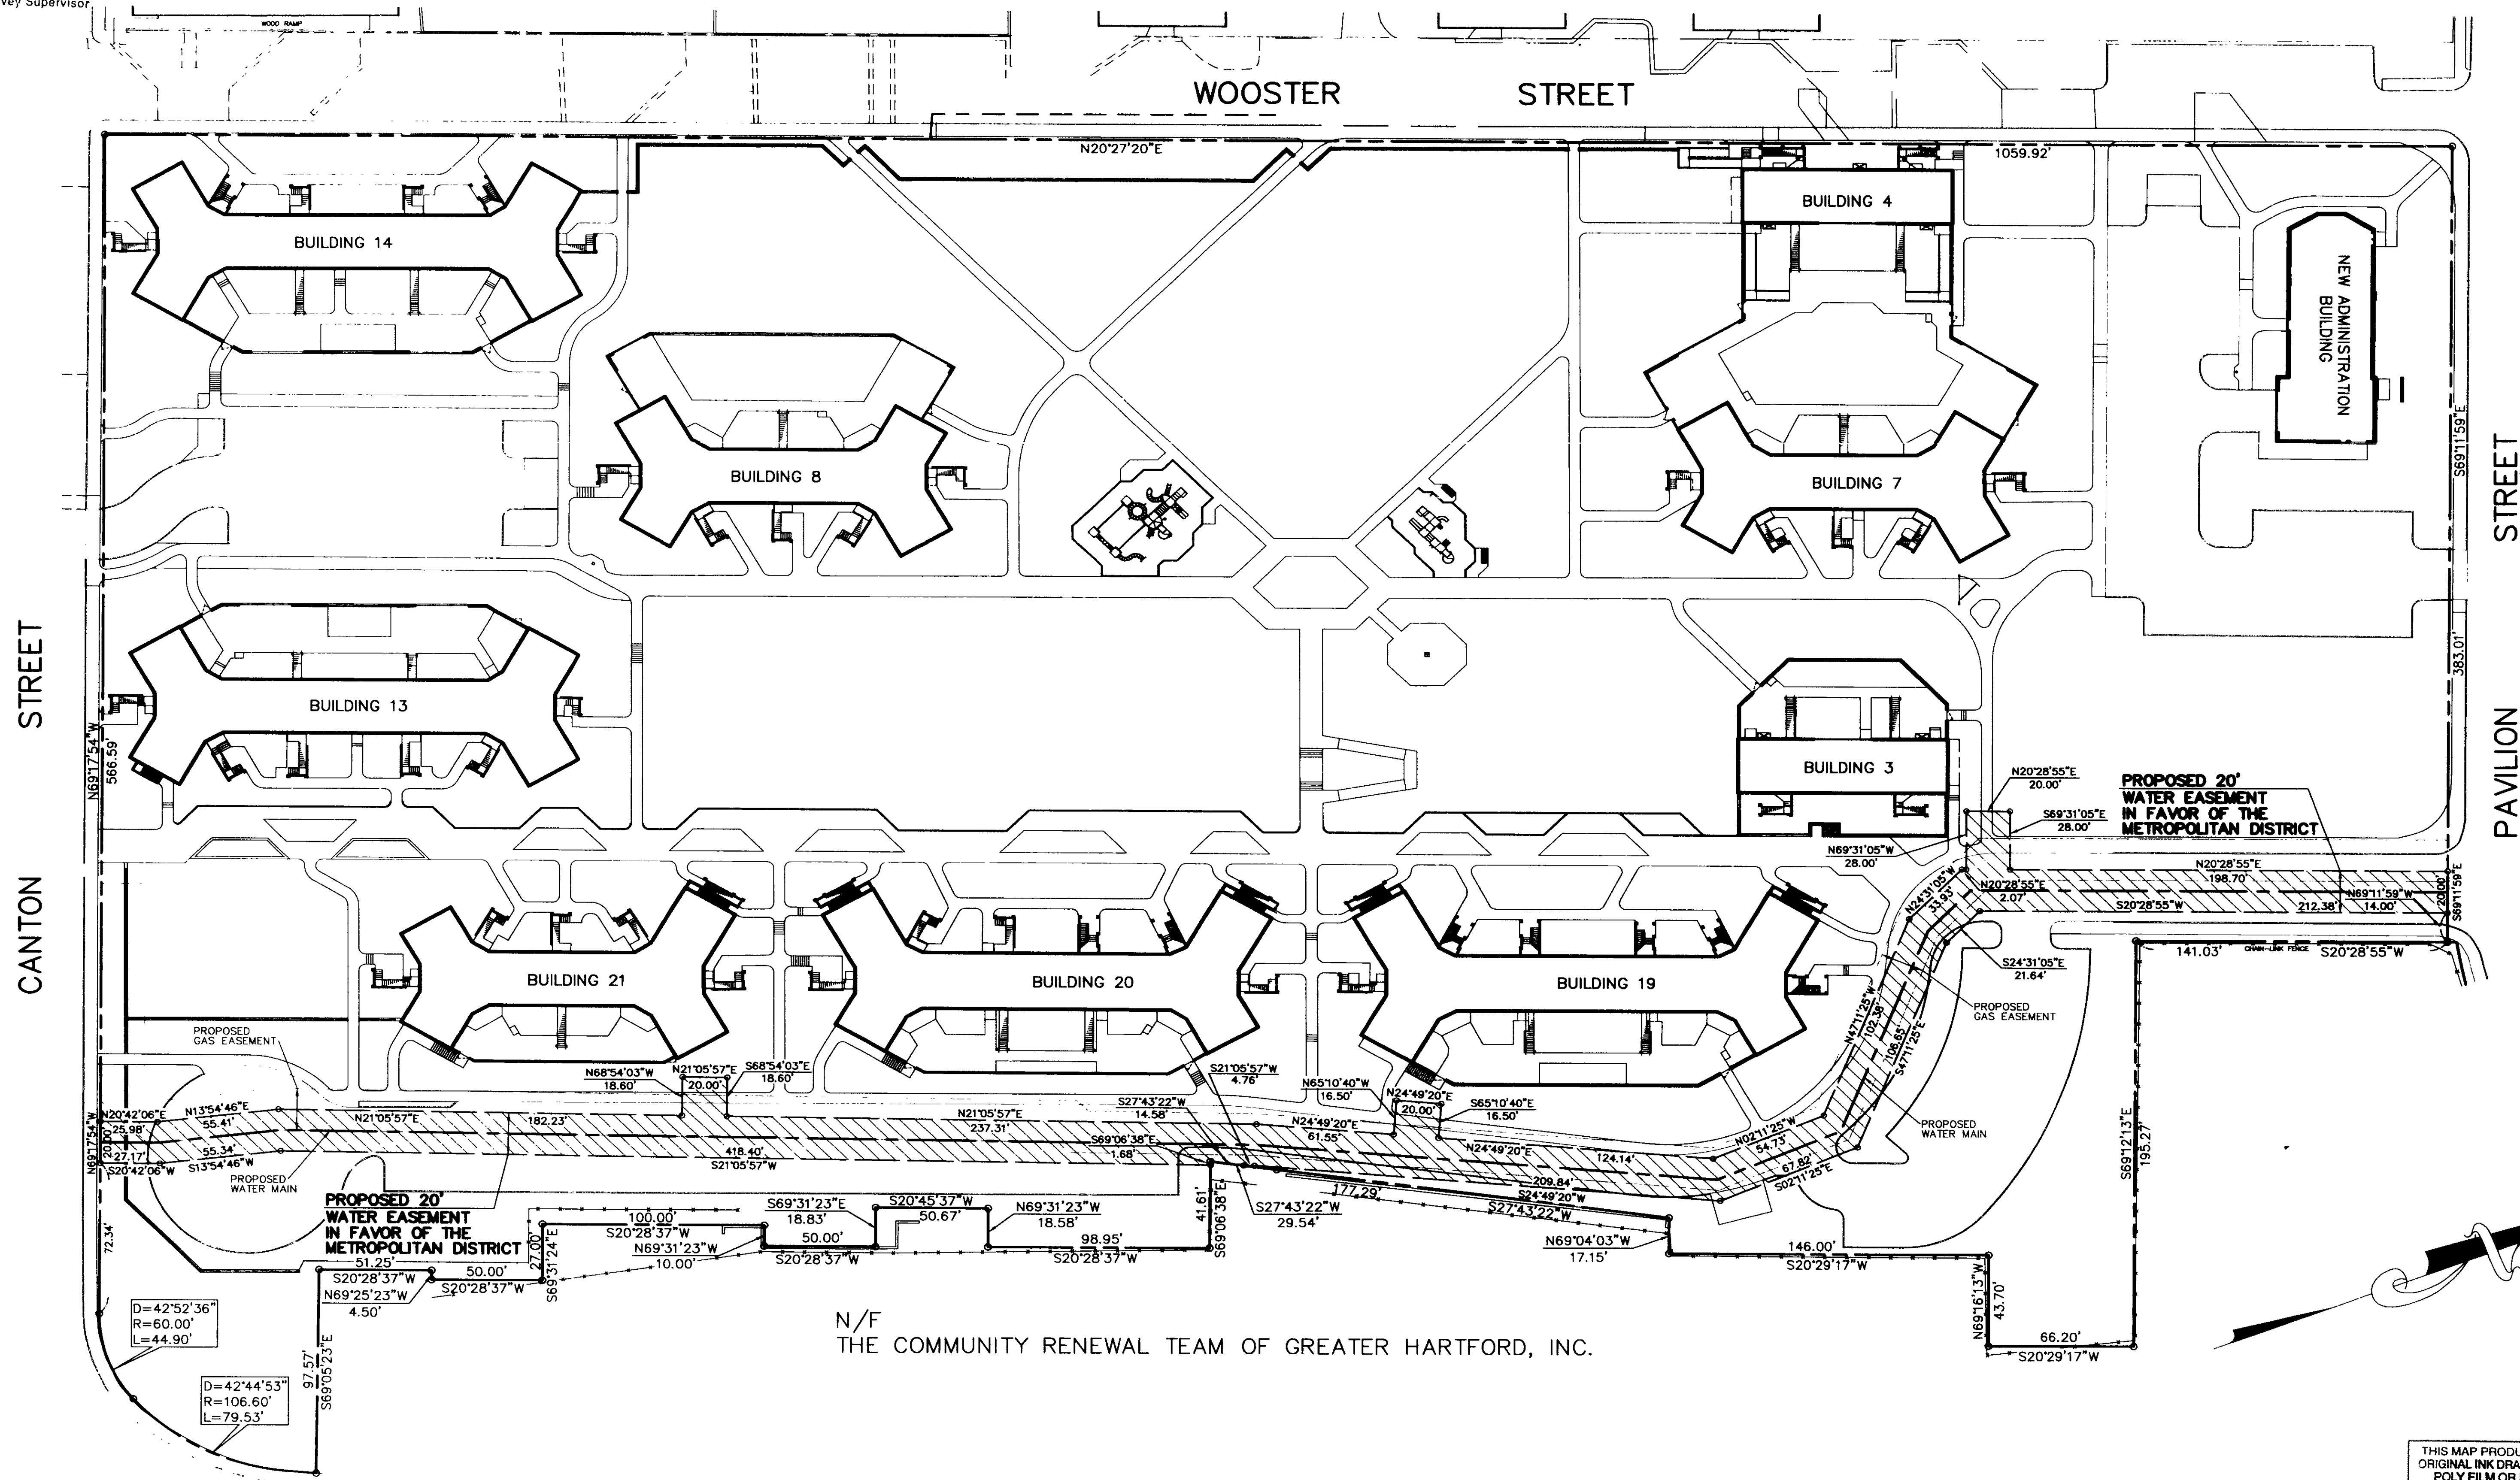

N/F
THE COMMUNITY RENEWAL TEAM OF GREATER HARTFORD, INC.

NOTE:


THIS PLAN WAS COMPILED FROM OTHER MAPS, RECORD RESEARCH OR
OTHER SOURCES OF INFORMATION. IT IS NOT TO BE CONSTRUED AS
HAVING BEEN OBTAINED AS THE RESULT OF A FIELD SURVEY, AND IS
SUBJECT TO SUCH CHANGE AS AN ACCURATE FIELD SURVEY MAY
DISCLOSE.

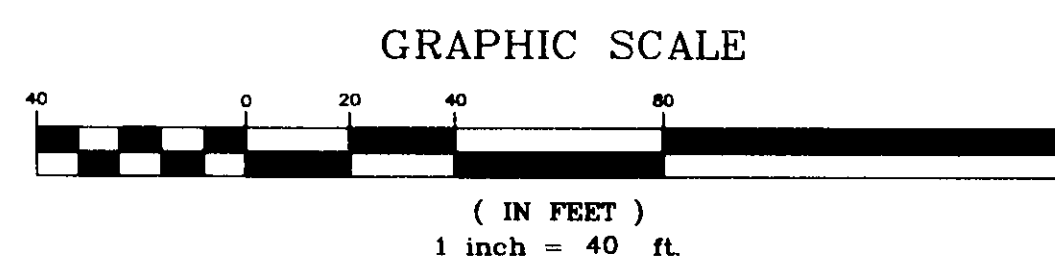

THIS MAP PRODUCED BY
ORIGINAL INK DRAWING
POLY FILM OR LINEN
BONGIOVANNI GROUP, INC.
75 KITT'S LANE
NEWINGTON, CT 06111

THIS SURVEY AND MAP HAS BEEN PREPARED IN ACCORDANCE WITH SECTIONS
20-300b-1 THROUGH 20-300b-20 OF THE REGULATIONS OF CONNECTICUT
STATE AGENCIES- "STANDARDS FOR SURVEYS AND MAPS IN THE STATE OF
CONNECTICUT" AS ENDORSED BY THE CONNECTICUT ASSOCIATION OF LAND
SURVEYORS, INC. IT IS A COMPILED PLAN CONFORMING TO HORIZONTAL
ACCURACY CLASS D.
TO MY KNOWLEDGE AND BELIEF, THIS MAP IS SUBSTANTIALLY
CORRECT AS NOTED HEREON.

[Signature] 10-7-97 14649
SURVEYOR'S SIGNATURE DATE LICENSE NUMBER

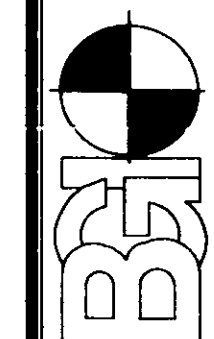

Date:	9-8-97	Scale:	1" = 40'
Drawn:	ALF	Checked:	AB
Revision:		Date:	
GENERAL		10-07-97	

PROPOSED 20' WATER EASEMENT
IN FAVOR OF
METROPOLITAN DISTRICT COMMISSION
ACROSS LAND OF
HARTFORD HOUSING AUTHORITY
BELLEVUE SQUARE
PAVILION STREET & CANTON STREET, HARTFORD

PROPOSED
WATER
EASEMENT

Sheet
1 of 1

97165WAT.DWG 97165