


F.H.W.A. REGION NO.	STATE	TOWN	FED. AID PROJ. NO.	PROJ. NO.	YEAR	ROUTE NO.	SHEET NO.	TOTAL SHEETS
1	CONN.							

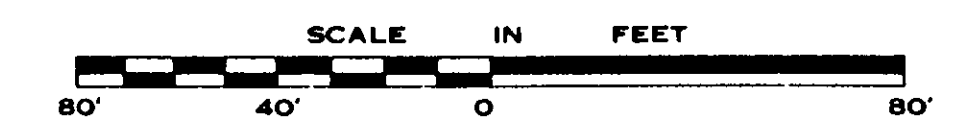


PLAN	NOTEBOOK
NO.	NO.

BY	DATE	CHECKED BY	DATE
Surveyed			
Plotted			
Designed			
Asst. Chief			
Chief			

RECEIVED BY
W. J. Casey
JUL 2 1985

ROADWAY
map is action
of
The U.S.
Hartford
1/14/85

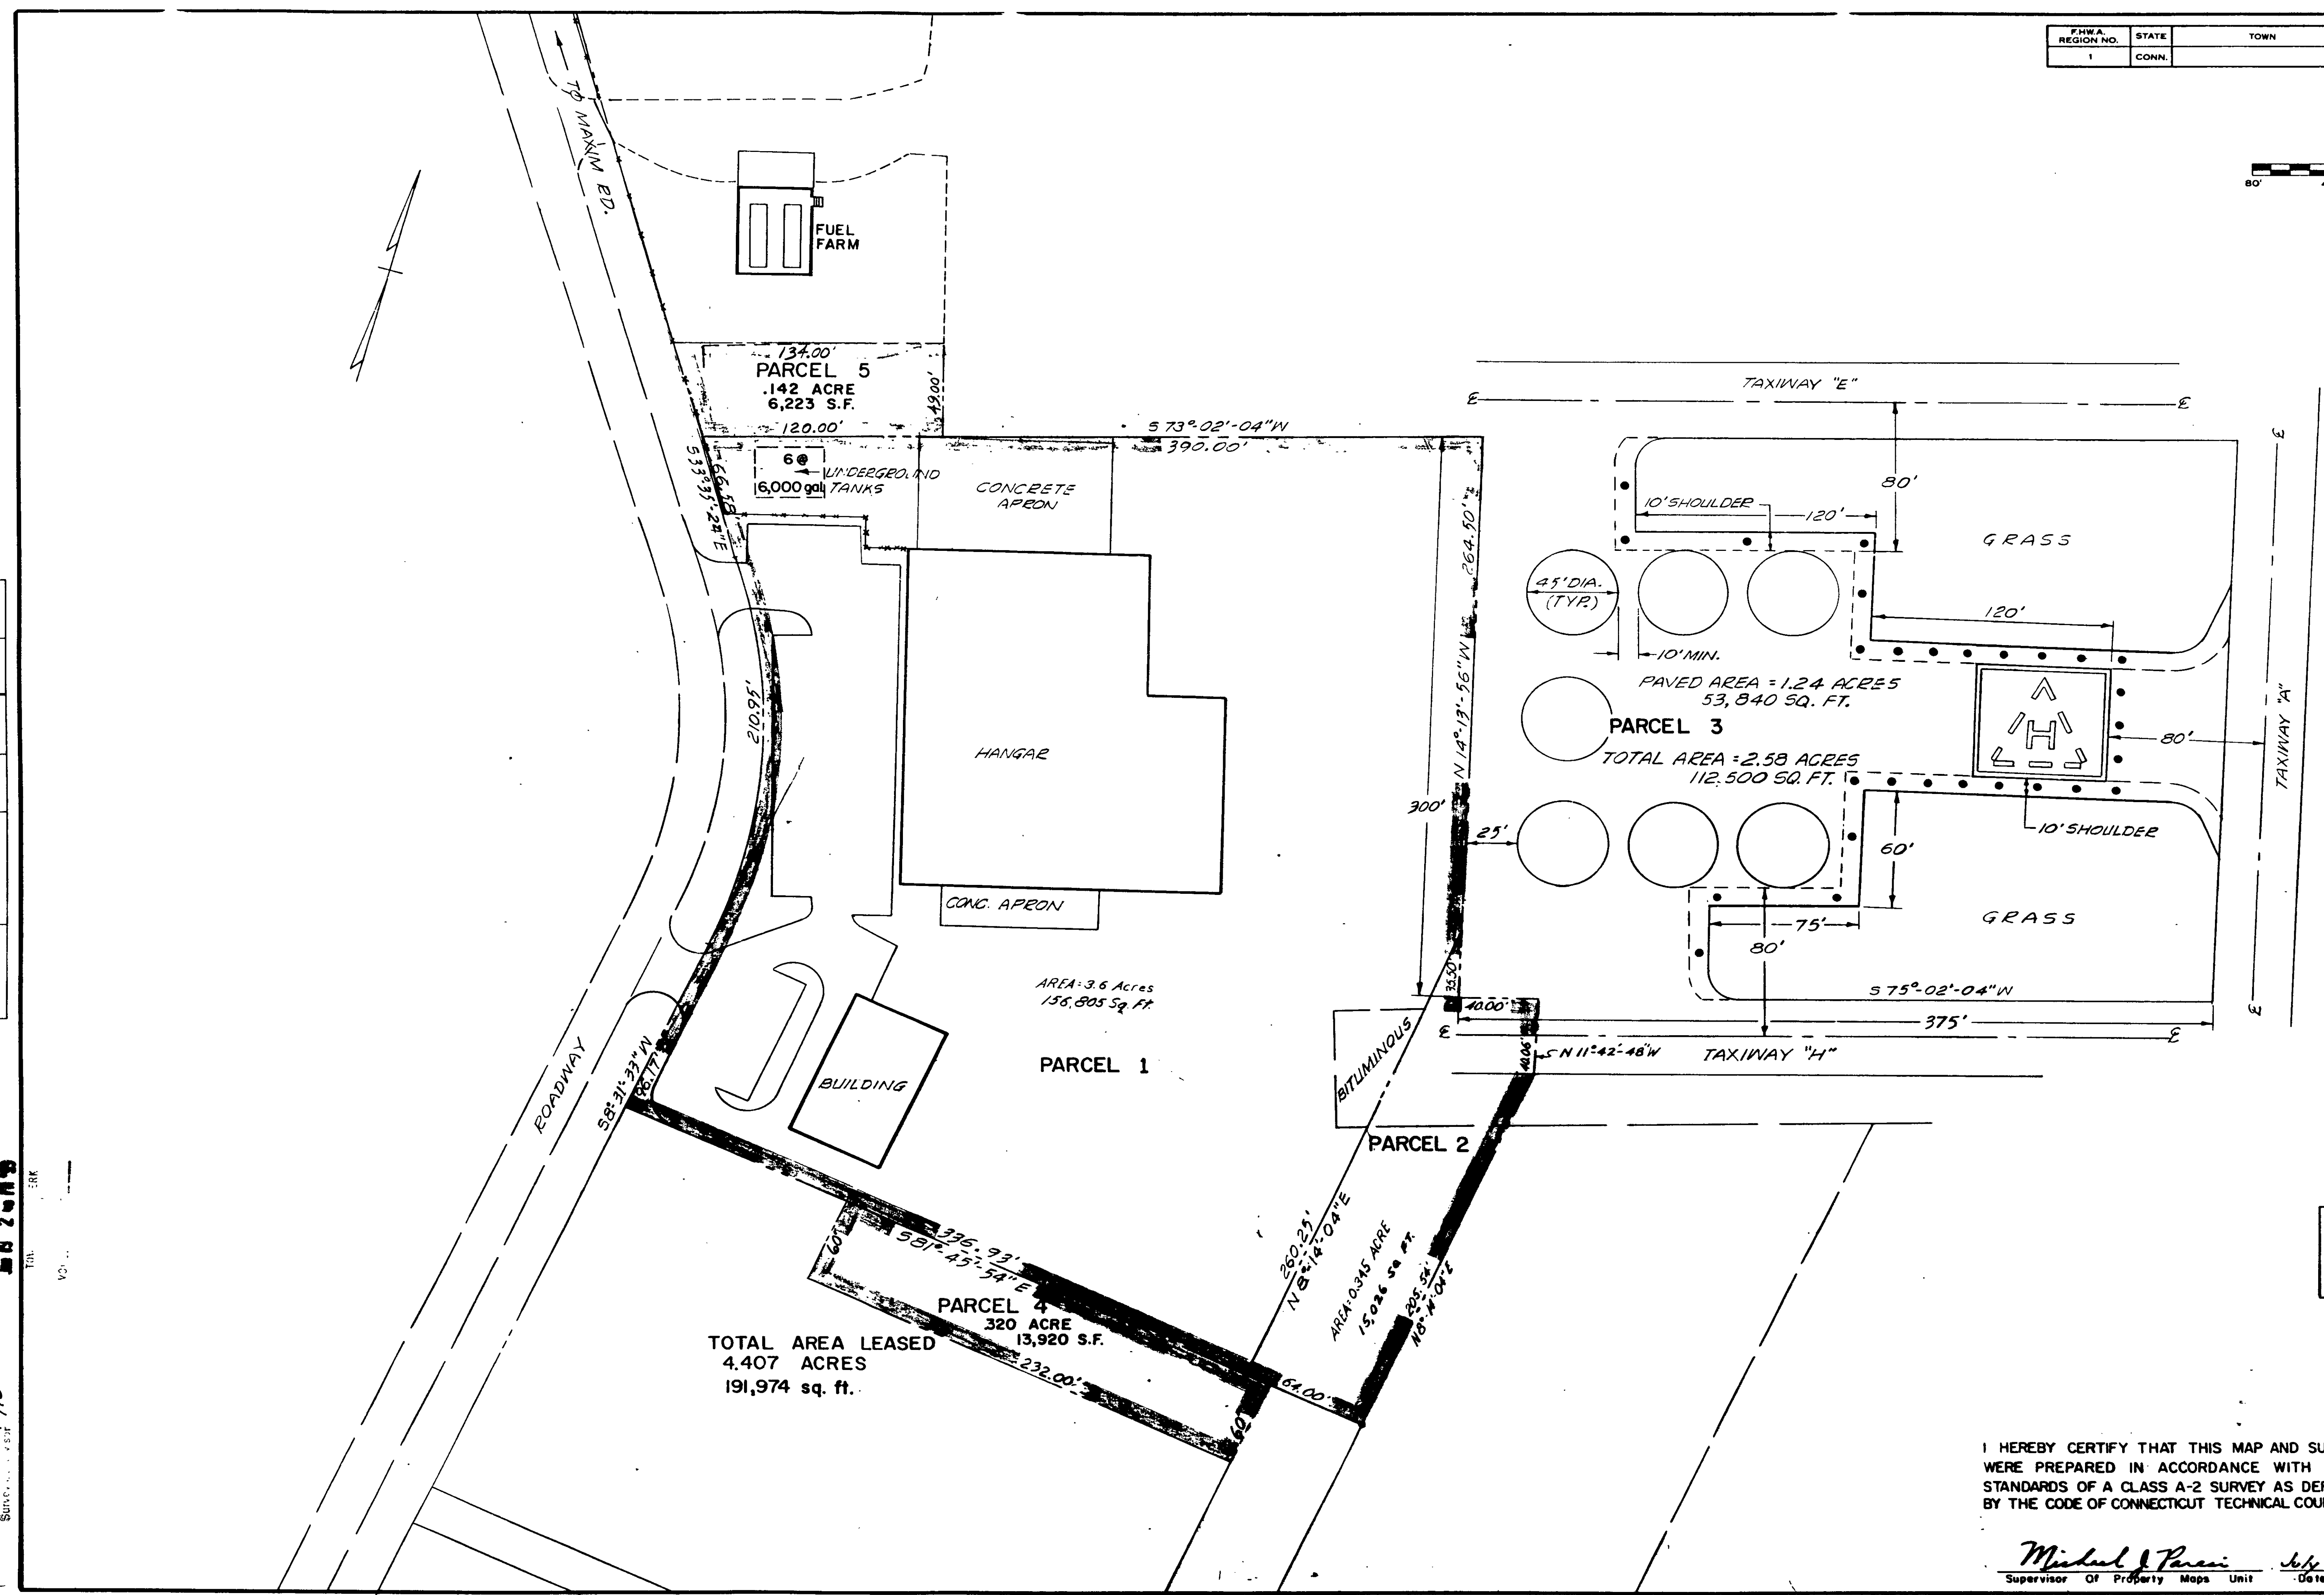

Based On Map Entitled "Map Showing Land To Be Leased By Alpha Air Service, Branford Field, Hartford, Conn., Scale 1"=40', Oct. 27, 1953, Abraham H. Feinstein, L.S. 3078, Certified Substantially Correct To A-2 Standards."

REVISIONS		
NO.	DATE	DESCRIPTION
	8/27/85	PARCEL 2 ADDED
	11/29/90	PARCEL 4 & 5 ADDED

I HEREBY CERTIFY THAT THIS MAP AND SURVEY WERE PREPARED IN ACCORDANCE WITH THE STANDARDS OF A CLASS A-2 SURVEY AS DEFINED BY THE CODE OF CONNECTICUT TECHNICAL COUNCIL, INC.

Michael J. Parni
Supervisor Of Property Maps Unit
July 23, 1985

STATE OF CONNECTICUT DEPARTMENT OF TRANSPORTATION BUREAU OF AERONAUTICS HARTFORD-BRANFORD AIRPORT		
AIR ONE, INC. FORMERLY ATLANTIC WING & ROTOR, INC.		
DRAWN BY M.D.	CHECKED BY W.A.C.	DWG. NO.
DATE 7-23-85	SCALE 1"=40'	EXHIBIT "A"

