


#2336

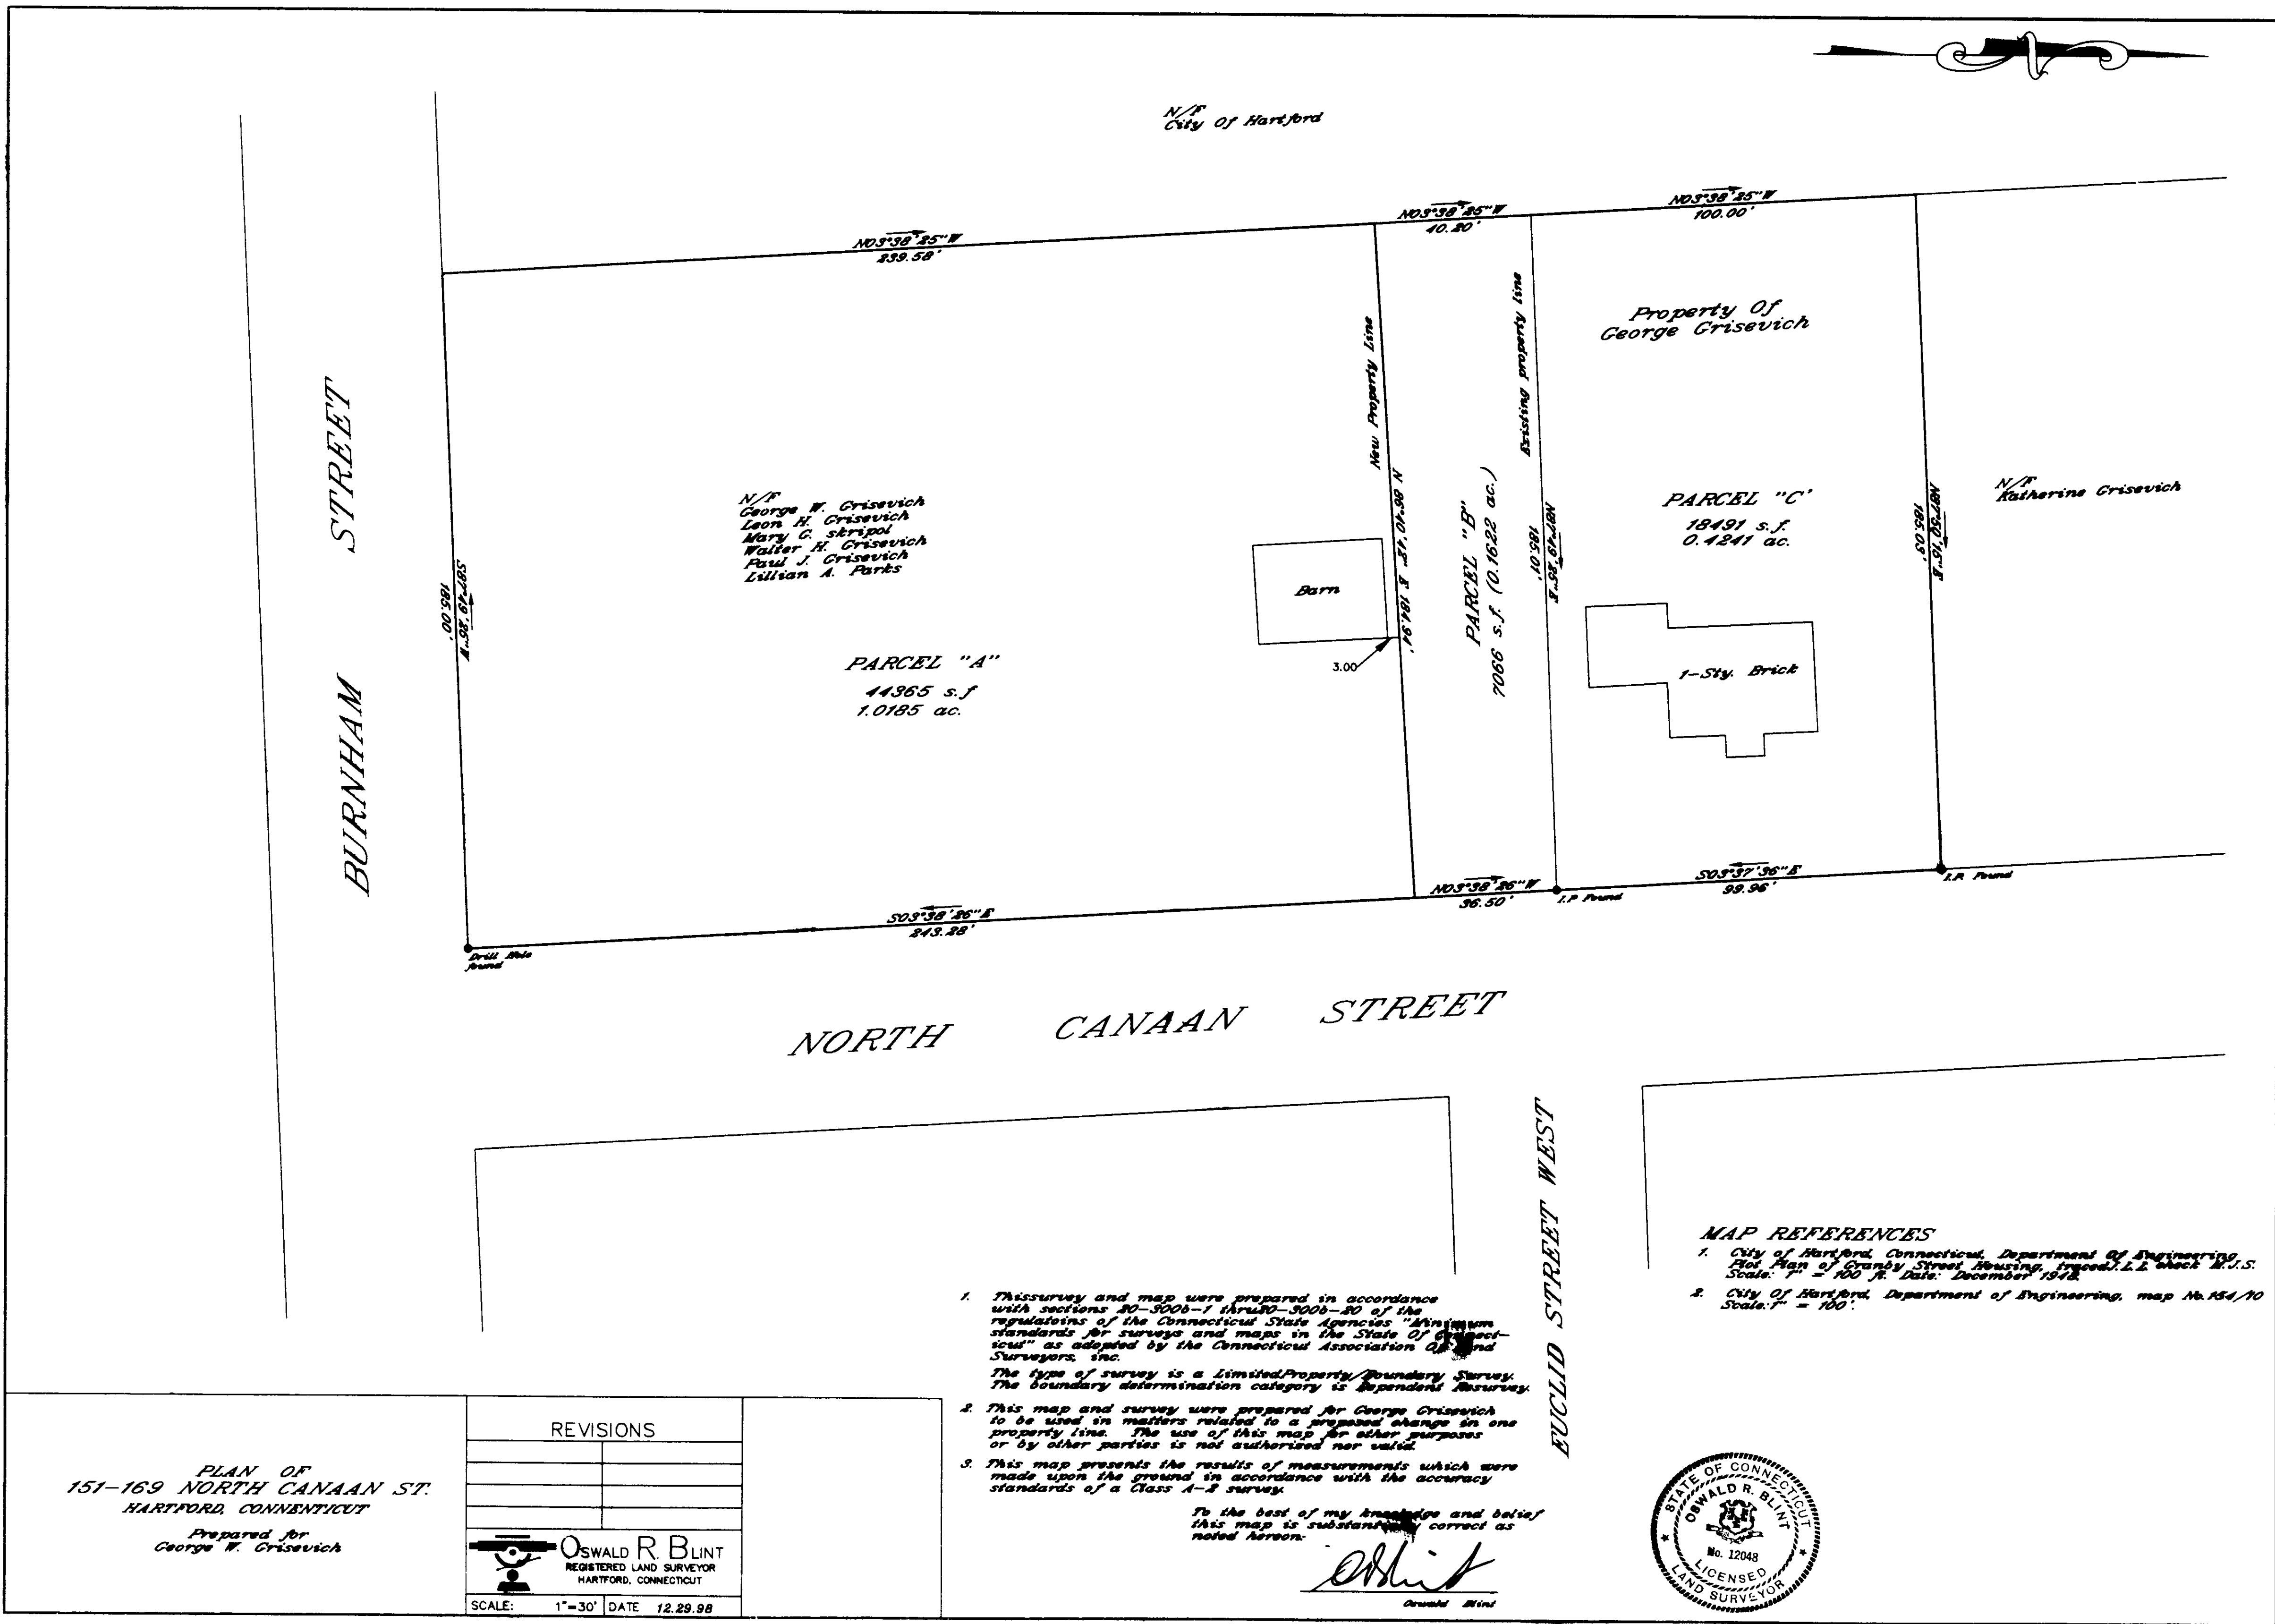

The portion of ~~North Canaan~~
shown on this map ~~is an~~
established public street of
The City of Hartford
O. Blint 3/24/99
O. Blint
Survey Supervisor

Line 22 9 01. 199

2336

