


2351

#2351

The portion of ~~South Marshall~~ and
Laurel St. shown on this map are
established public street of
The City of Hartford

O. Blint
Survey Supervisor

1/10/2013 10:03:17 AM Tue Jul 13 13:36:26 1999

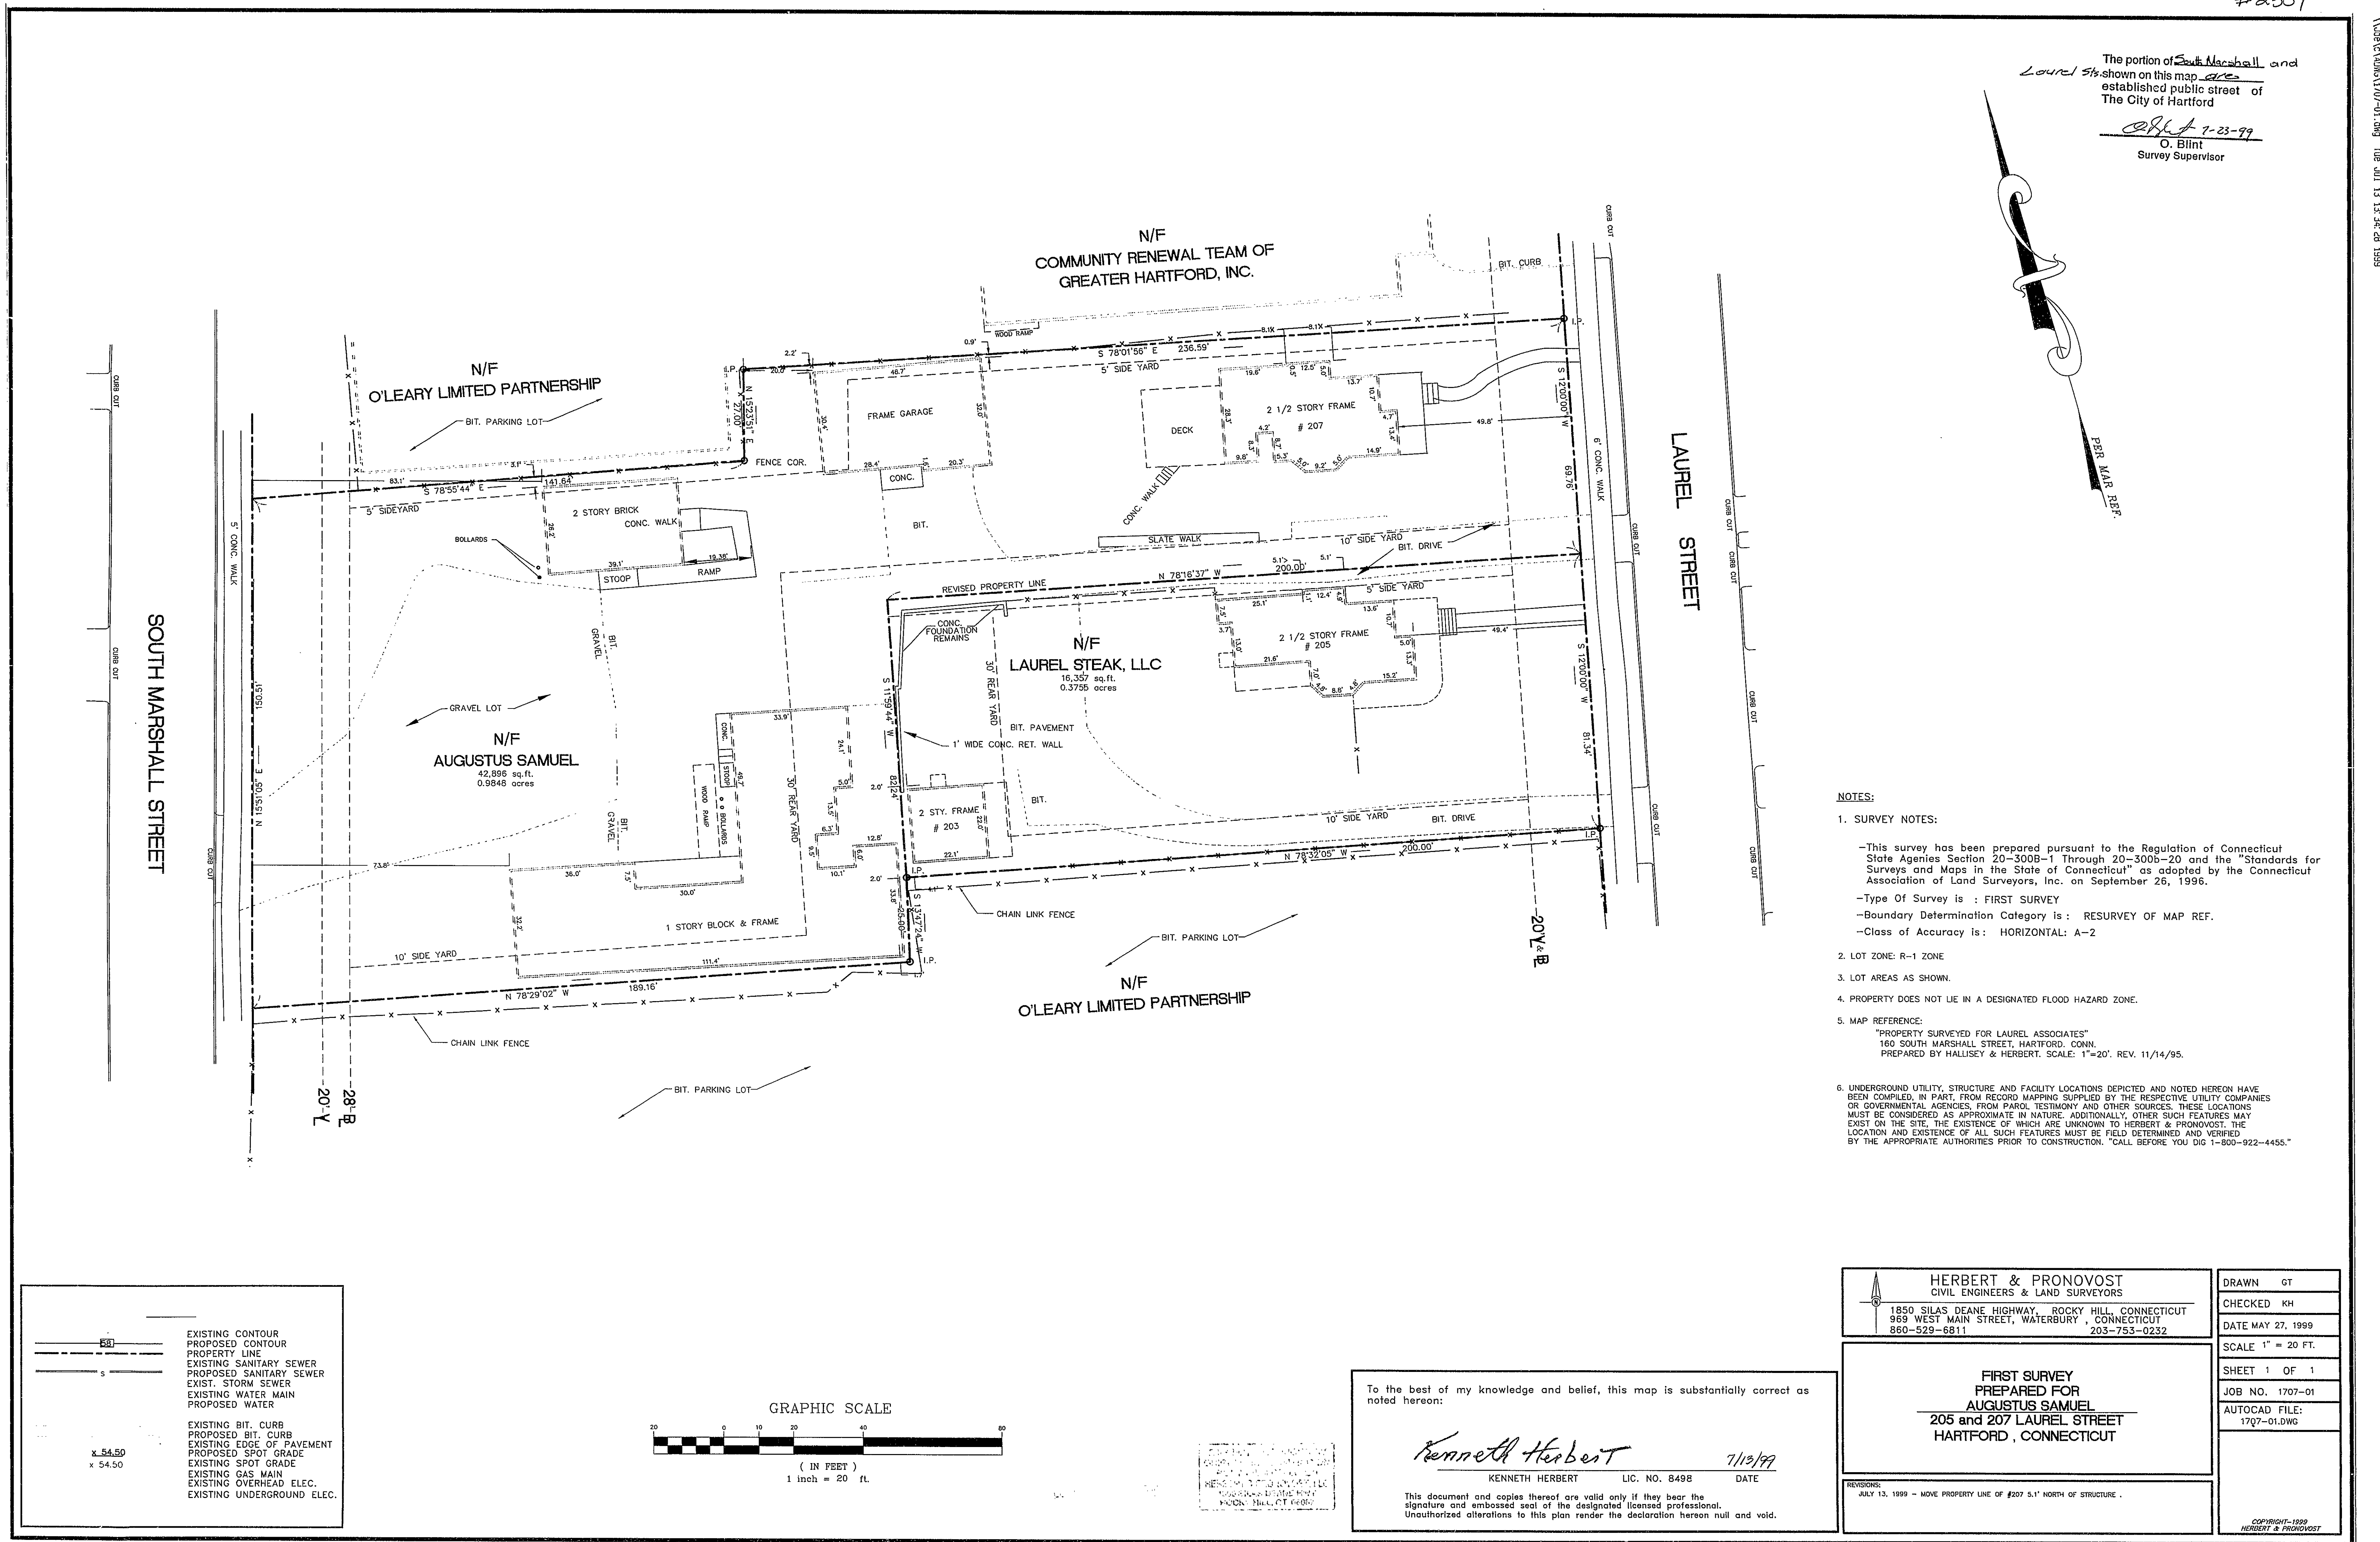

2351

#2351