


2352

#2352

The portion of South Marshall & Laurel
streets shown on this map are
established public street of
The City of Hartford
O. Blint
Survey Supervisor
7-23-99

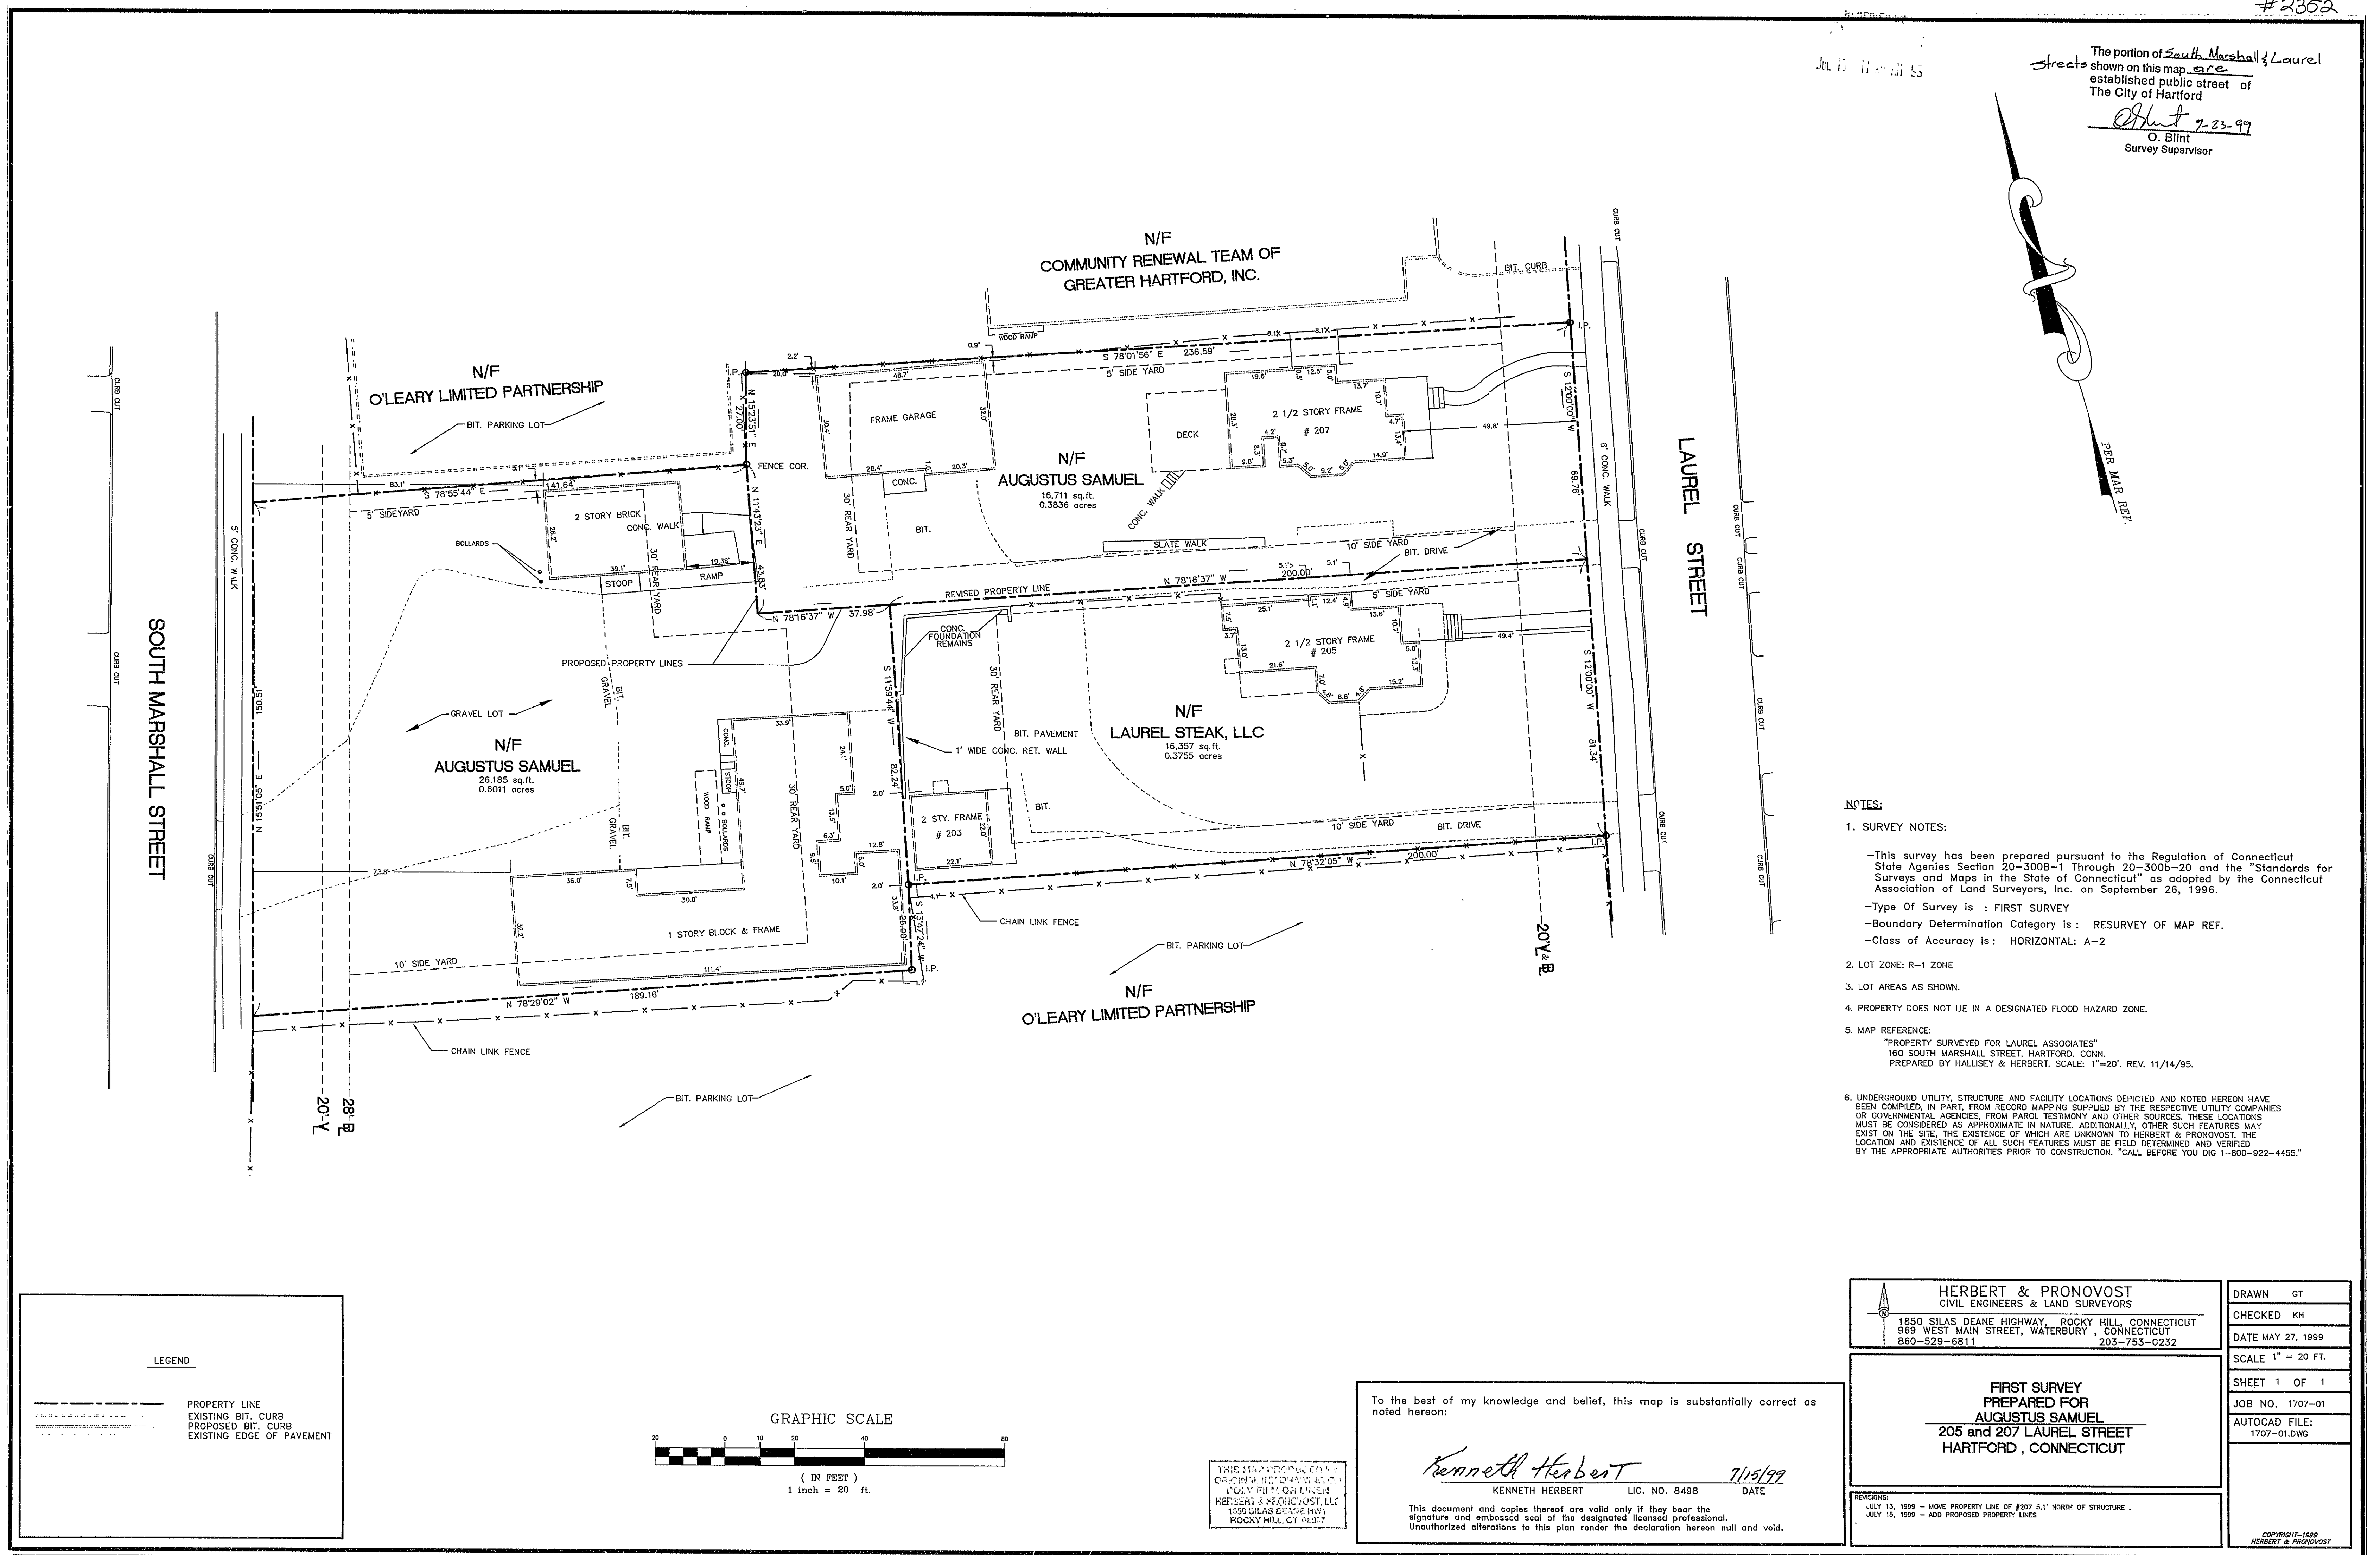

2352

0 INCHES 1 2 3 4